

STIPULATION FOR REUSE
 THIS DRAWING WAS PREPARED FOR MICCO, A COMPANY LISTED BELOW, AND IS NOT TO BE REPRODUCED OR USED FOR ANY OTHER PROJECT WITHOUT THE WRITTEN CONSENT OF HARRISON FRENCH & ASSOCIATES, LTD. THE ENGINEER'S LIABILITY IS LIMITED TO THE PROJECT AND SHALL NOT BE EXTENDED TO ANY OTHER PROJECTS. THE ENGINEER'S LIABILITY IS LIMITED TO THE PROJECT AND SHALL NOT BE EXTENDED TO ANY OTHER PROJECTS.

Cumberland
 Store Number: 9747
 8090 US 1
 Micco, FL 32976
 JOB NUMBER: 41-17-00190


ISSUE BLOCK

CLIENT REVIEW	08/30/19
100%	09/27/19


CHECKED BY: BRT
 DRAWN BY: BRT

PLUMBING DOMESTIC WATER PLANS

SHEET: **P110**

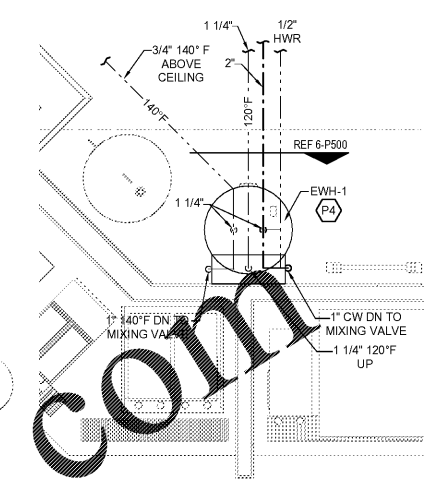

2 PLUMBING - ENLARGED WATER PLAN
 SCALE: 1/2" = 1'-0"

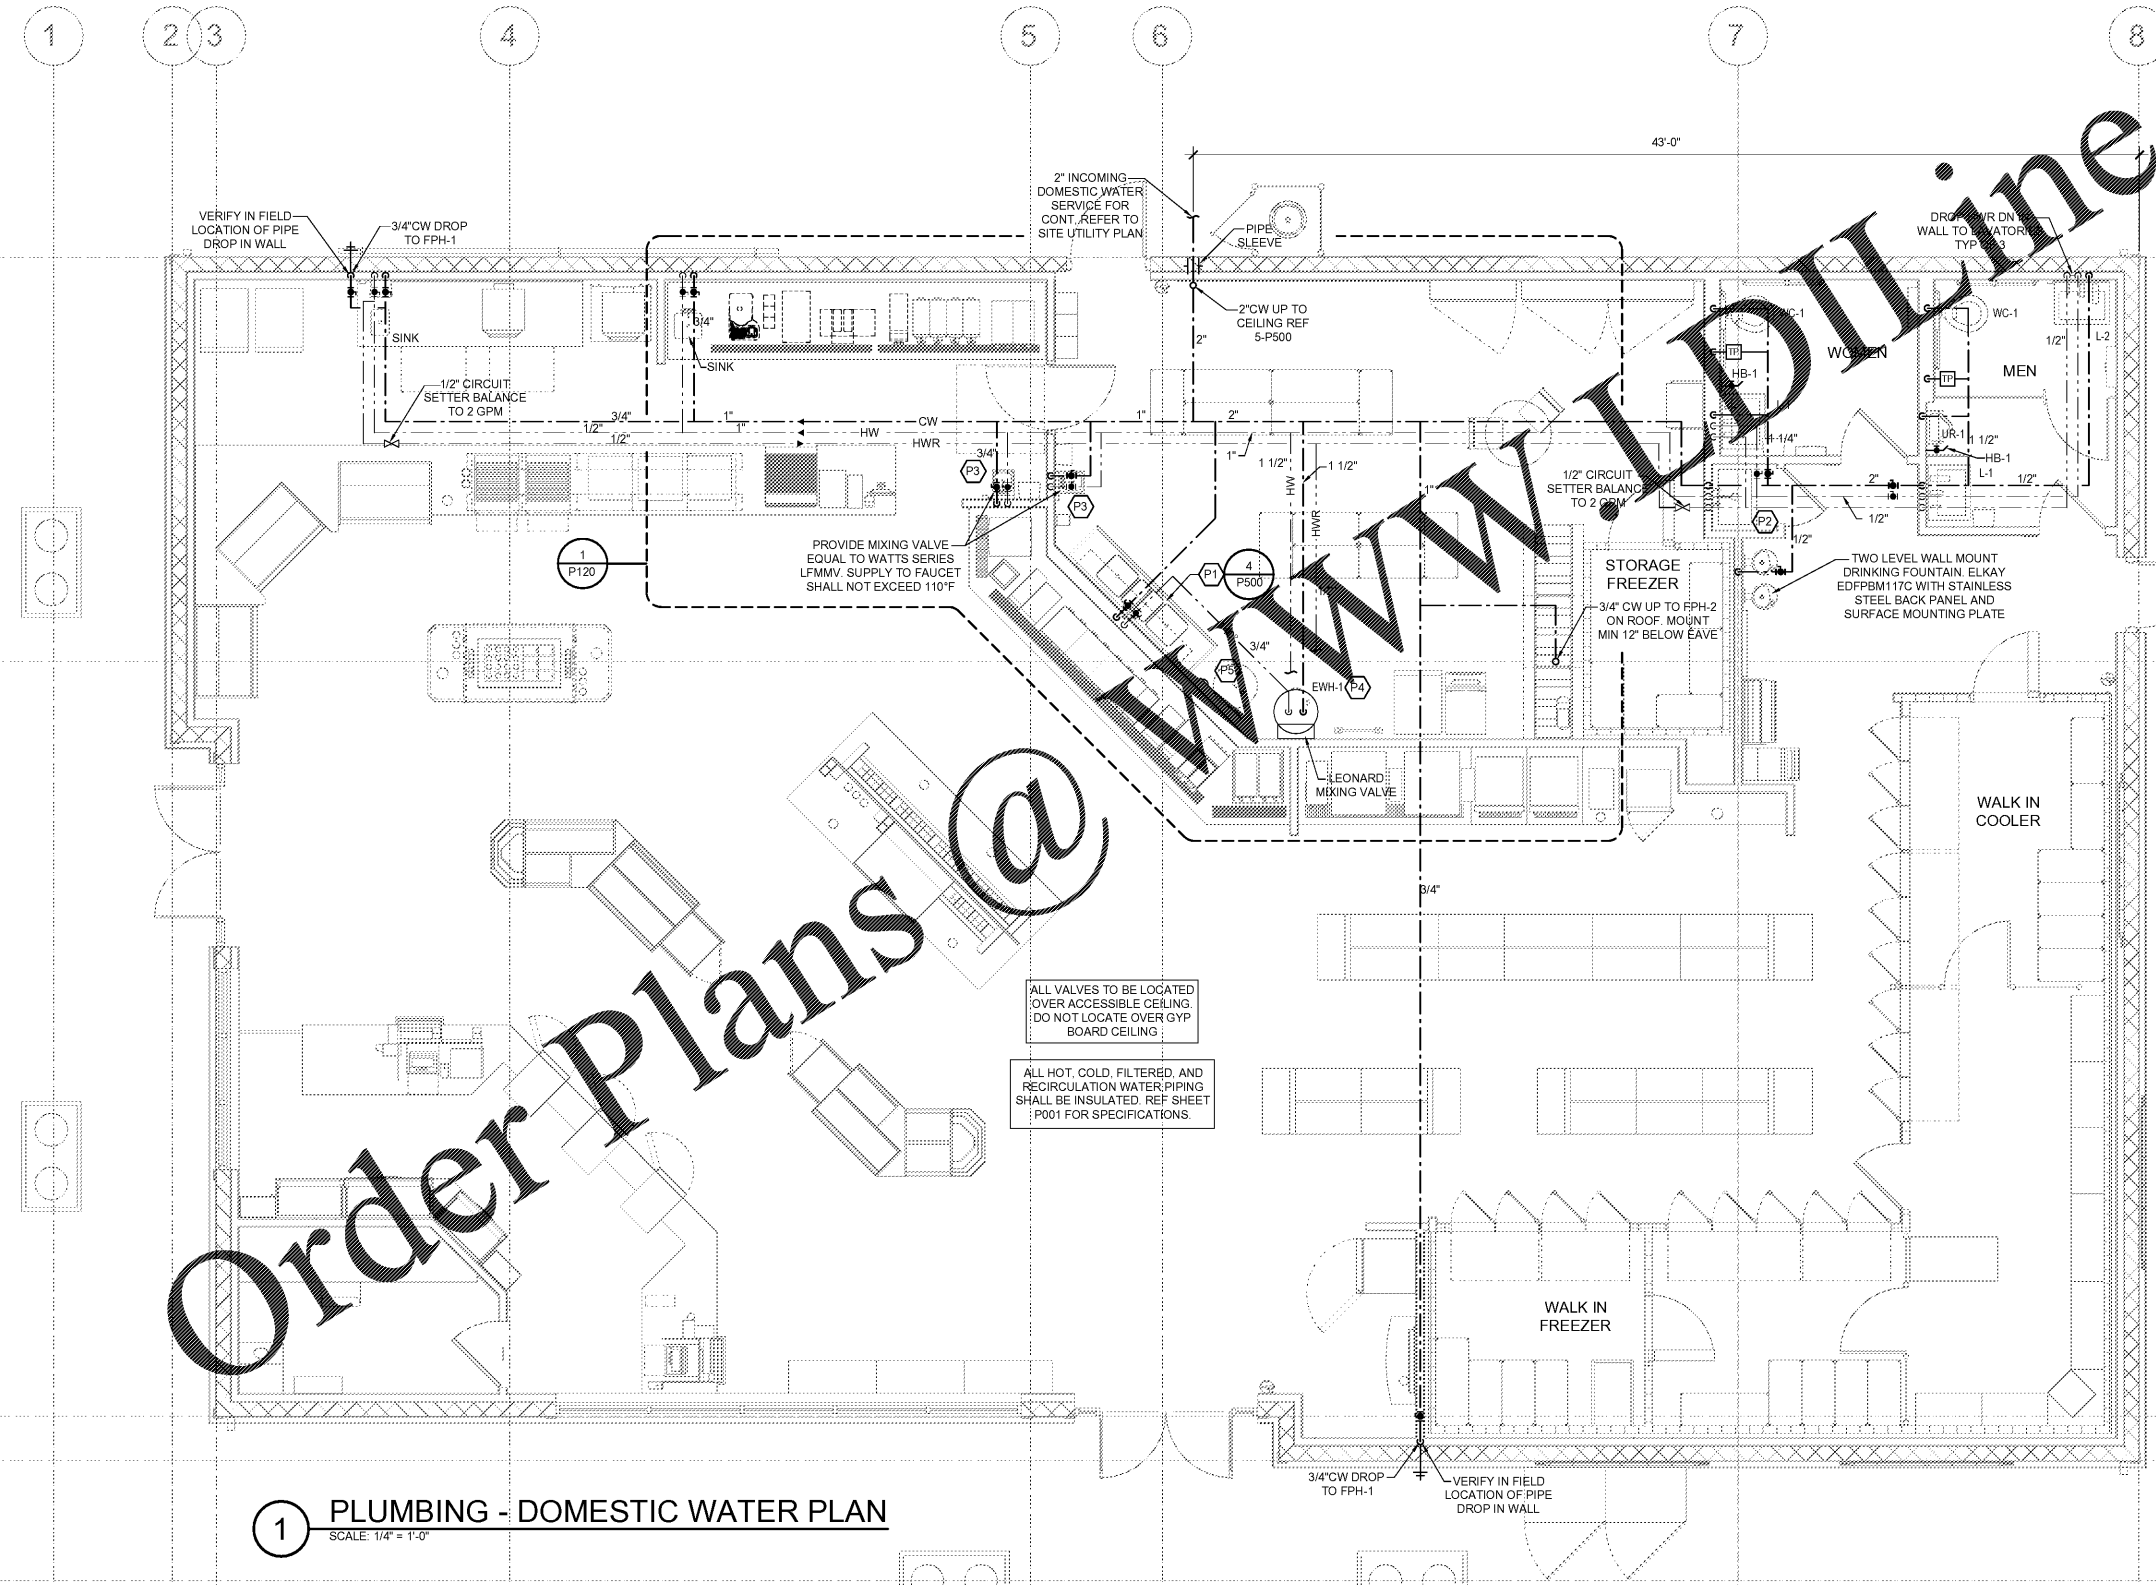

1 PLUMBING - DOMESTIC WATER PLAN
 SCALE: 1/4" = 1'-0"

Order Plans @

WWW.DIline.com