




2 SITE LIGHTING POLE BASE DETAIL
1/8" = 1'-0"

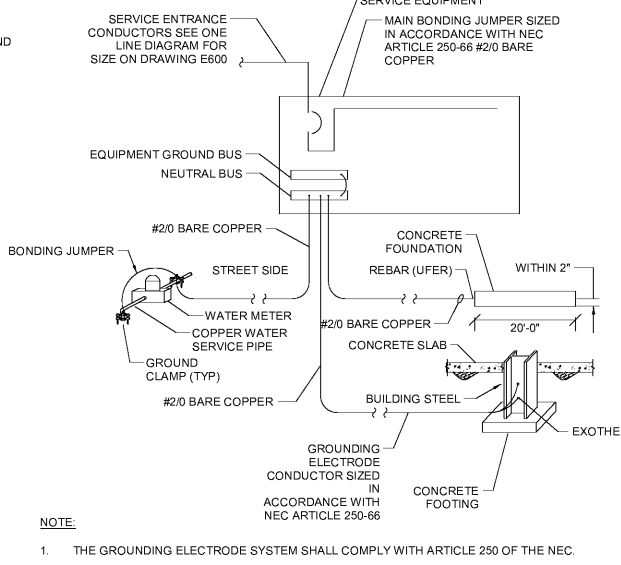


3 SERVICE GROUNDING DETAIL
1/8" = 1'-0"

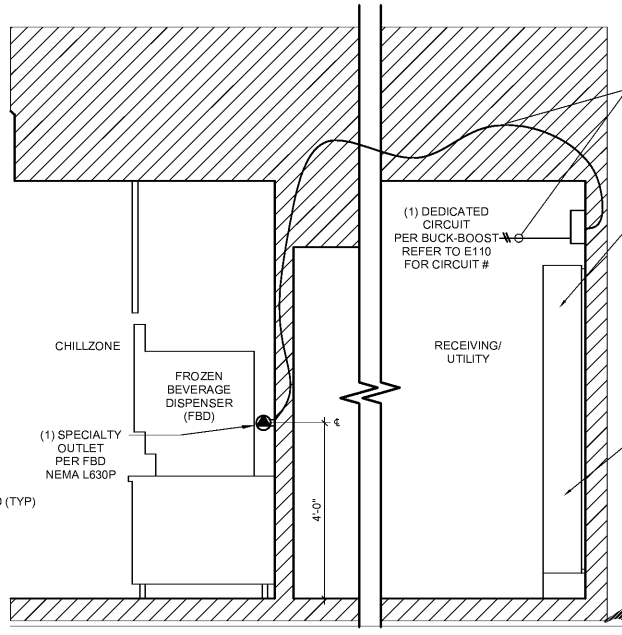


4 BUCK BOOST TRANSFORMER FOR FBD
1/8" = 1'-0"

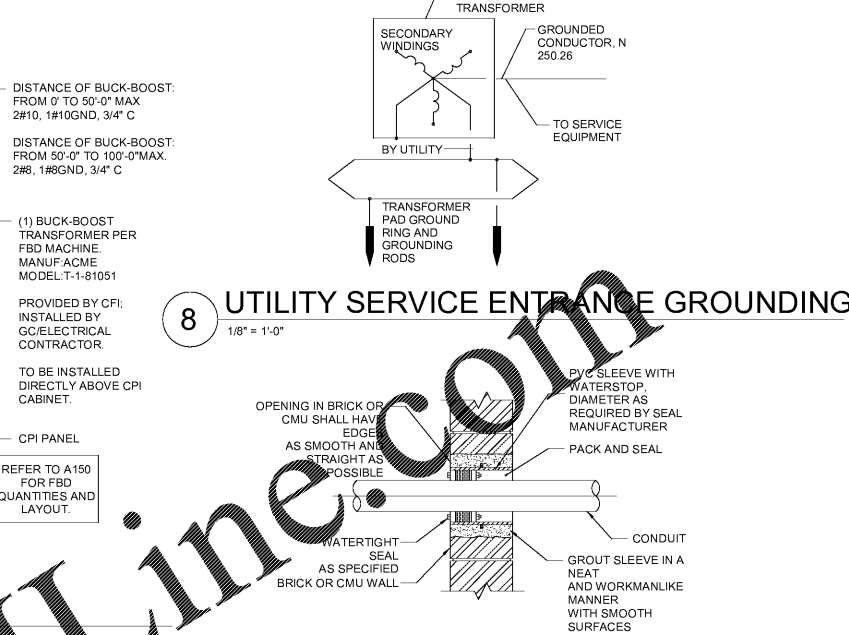


5 WATER TIGHT CONDUIT PENETRATION
1/8" = 1'-0"

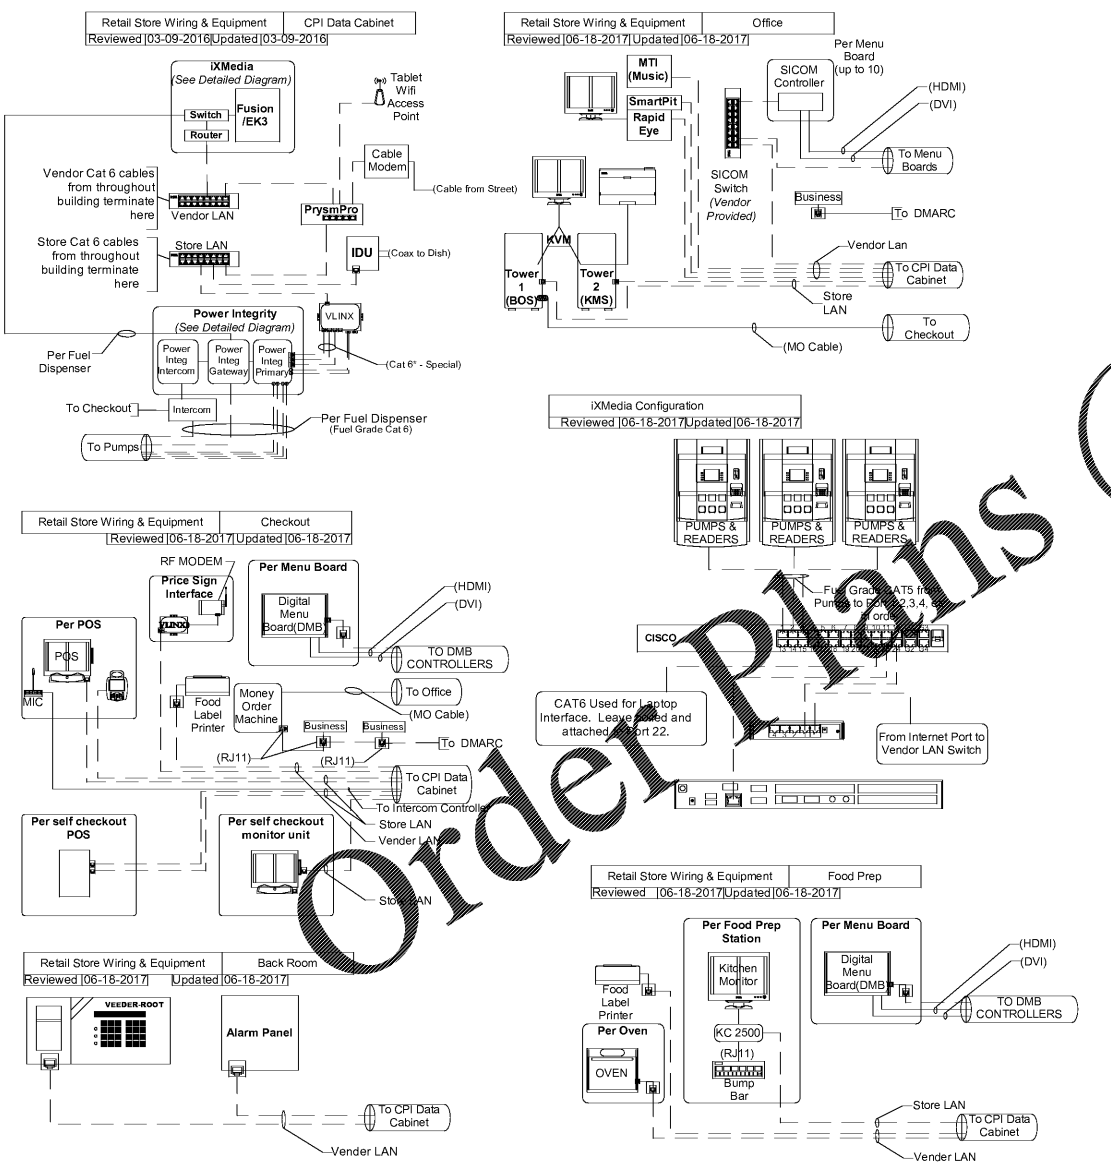


1 RETAIL STORE WIRING AND EQUIPMENT
1/2" = 1'-0"

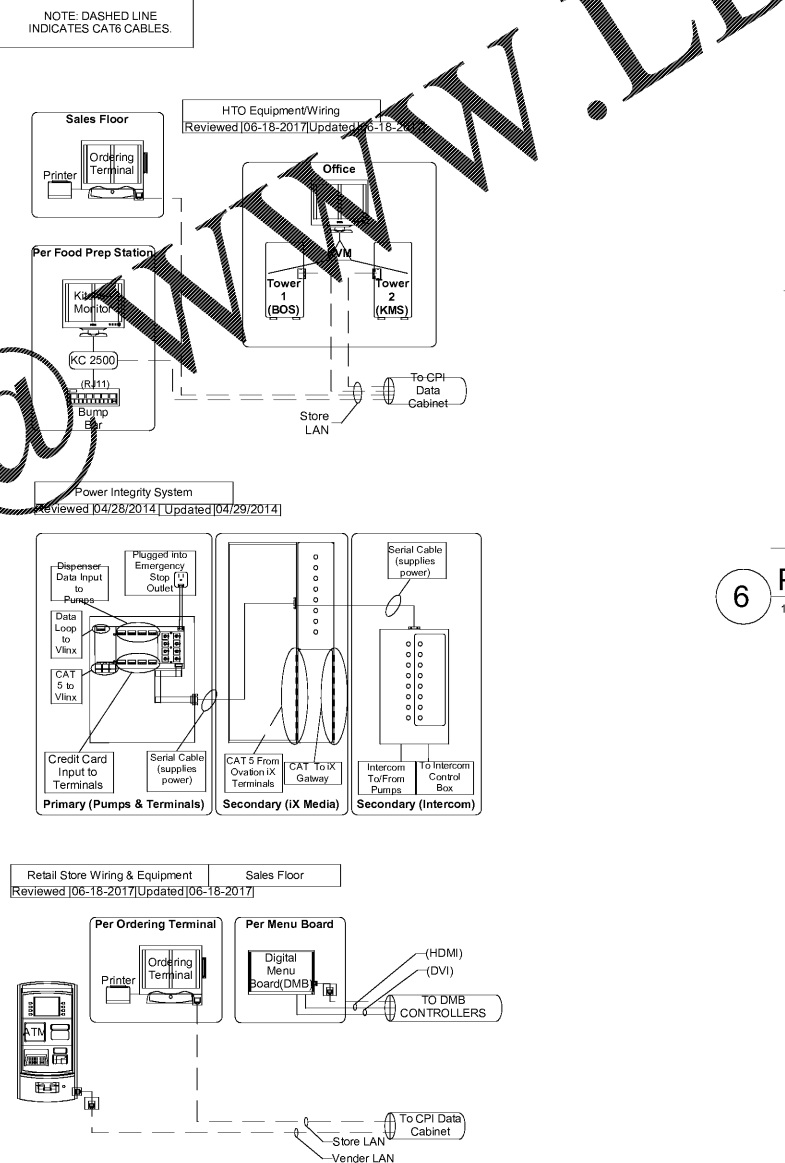

7 CONDENSATE DRAIN LINE HEAT TRACE
1/8" = 1'-0"

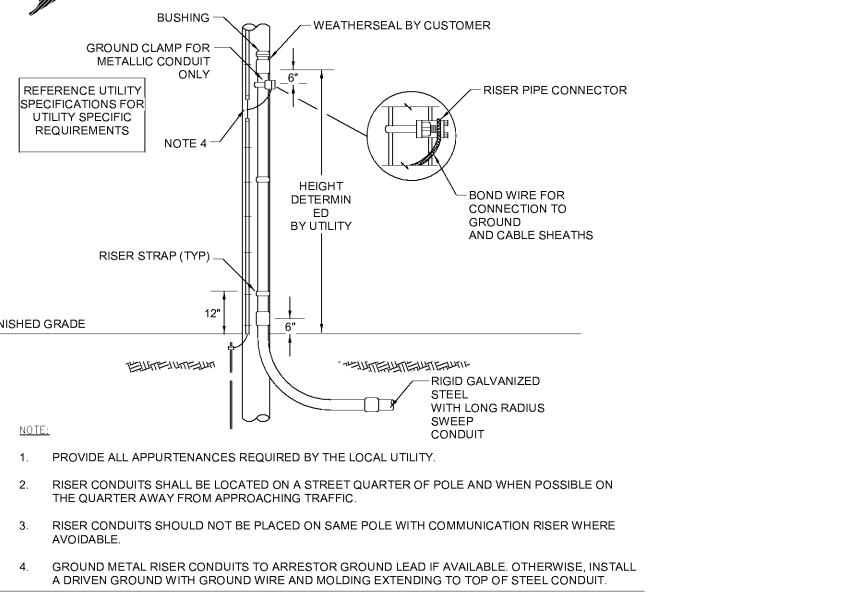

6 POLE RISER DETAIL
1/8" = 1'-0"

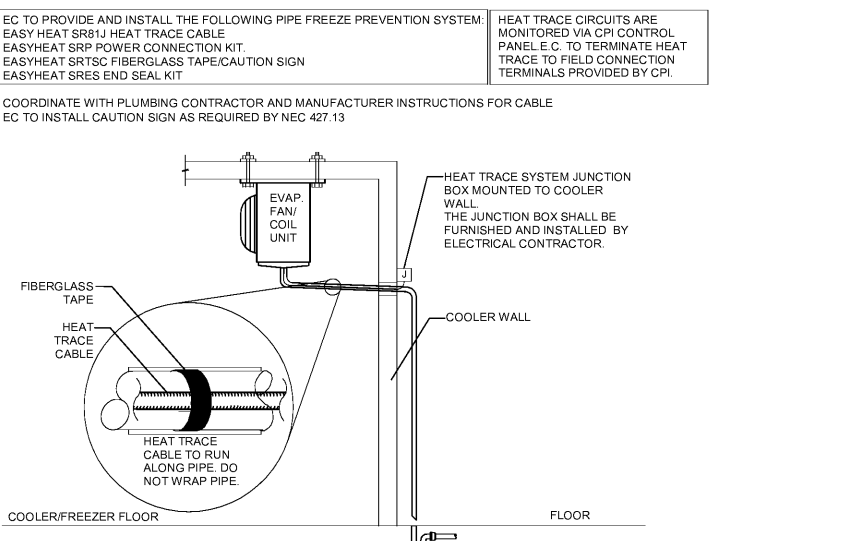

8 UTILITY SERVICE ENTRANCE GROUNDING
1/8" = 1'-0"

ISSUE BLOCK

1	CLIENT REVIEW	08/30/19
2	100%	09/27/19

CHECKED BY: JAC
DRAWN BY: JLB
DOCUMENT DATE: