


STIPULATION FOR REUSE
 THIS DOCUMENT IS THE PROPERTY OF HARRISON FRENCH & ASSOCIATES, LTD. IT IS TO BE USED ONLY FOR THE PROJECT AND SITE SPECIFICALLY IDENTIFIED IN THE PROJECT TITLE OR AT A LATER TIME. IT IS NOT TO BE REPRODUCED, COPIED, OR TRANSMITTED IN ANY FORM OR BY ANY MEANS, ELECTRONIC OR MECHANICAL, INCLUDING PHOTOCOPYING, RECORDING, OR BY ANY INFORMATION STORAGE AND RETRIEVAL SYSTEM, WITHOUT THE WRITTEN PERMISSION OF HARRISON FRENCH & ASSOCIATES, LTD. ANY REUSE OF THIS DOCUMENT FOR ANY OTHER PROJECT IS STRICTLY PROHIBITED AND WILL BE CONSIDERED A VIOLATION OF THE TERMS AND CONDITIONS OF THE ORIGINAL AGREEMENT.

Camberland
 Store Number: 9747
 8090 US 1 & MICCO ROAD
 MICCO, FL
 JOB NUMBER: 41-17-2019B

ISSUE BLOCK		
1	CLIENT REVIEW	08/30/19
2	100%	09/27/19

CHECKED BY: JAC
 DRAWN BY: JLB
 DOCUMENT DATE:

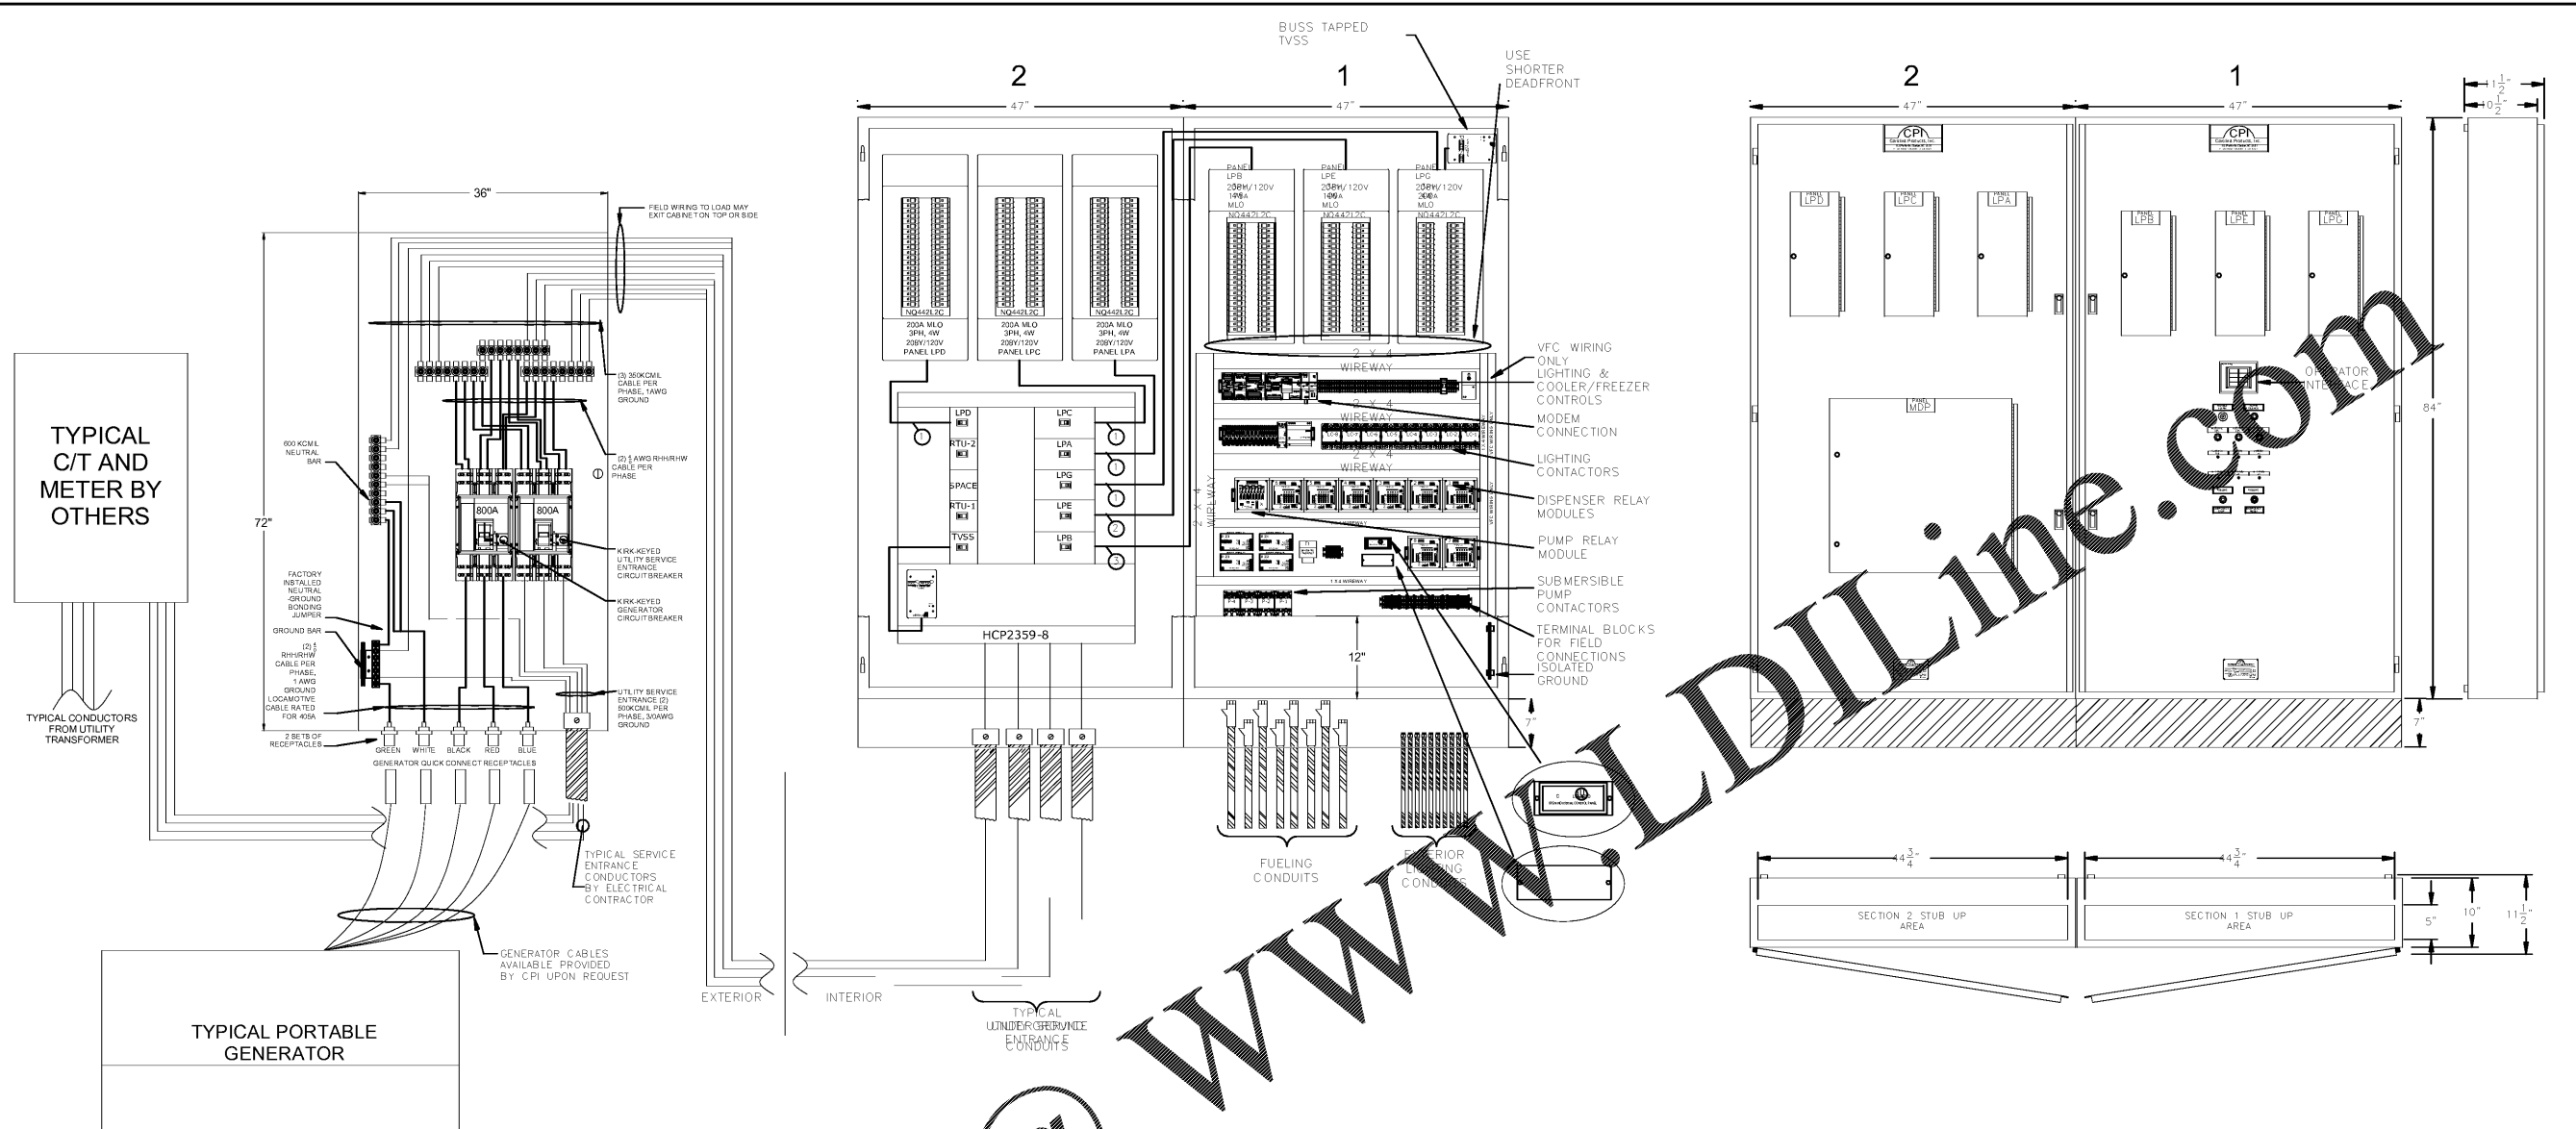

##	FEEDER SCHEDULE
1	(4) - #3/0AWG
2	(4) - #3 AWG
3	(4) - #2/0 AWG

NOTE: FUELING AND LIGHTING CONTROL CIRCUITS ARE FACTORY PRE-WIRED AND TESTED

1.1 CPI CABINET DETAIL

FUELING CONTROLS
 FUELING CONTROL SCREEN PROVIDES ISOLATION AND CONTROL OF UP TO 8 DISPENSERS AND 4 SUBMERSIBLE PUMPS. INCLUDES E-STOP AND RESET DOOR MOUNTED PUSHBUTTONS.

LIGHTING CONTROLS
 LIGHTING CONTROL SCREEN PROVIDES AUTOMATIC CONTROL OF UP TO 32 ZONES AND 32 CIRCUITS OF LIGHTING. INCLUDES INDIVIDUAL, ILLUMINATED, TIMED OVERRIDE PUSHBUTTONS FOR EACH LIGHTING ZONE AND SINGLE BYPASS SWITCH FOR MANUAL OVERRIDE OF LIGHTING CONTROLLER.

1.2 CPI LIGHTING AND FUELING CONTROLS SECTION 2

