



User: PFE4816 G:\PROJECTS\100060192 - CF - Micco Rd & US-1\1.D CAD\CF07.7 OFFSITE IMPROVEMENTS - SECTIONS.dwg


Inches
0 1/2 1 2

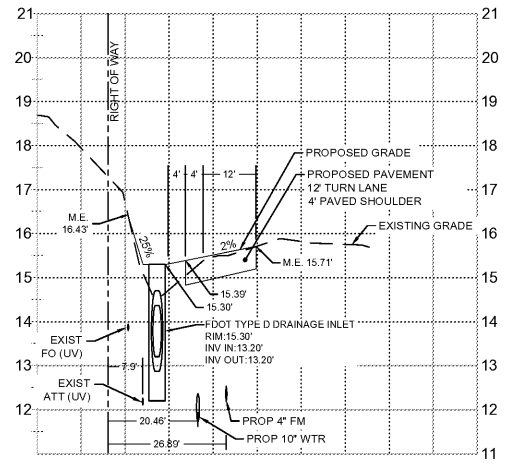


OFFSITE IMPROVEMENTS SECTION 1
1" = 20' HORIZONTAL, 1" = 2' VERTICAL

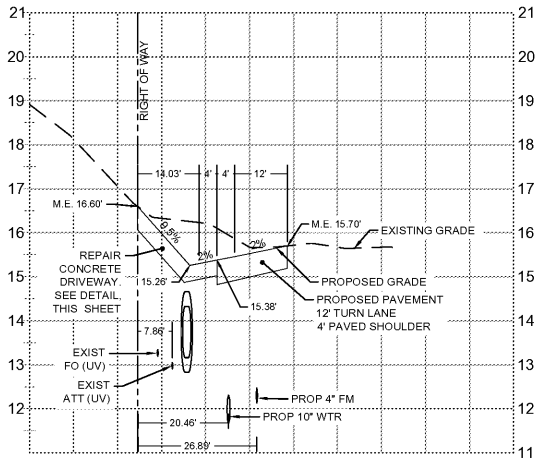


OFFSITE IMPROVEMENTS SECTION 2
1" = 20' HORIZONTAL, 1" = 2' VERTICAL

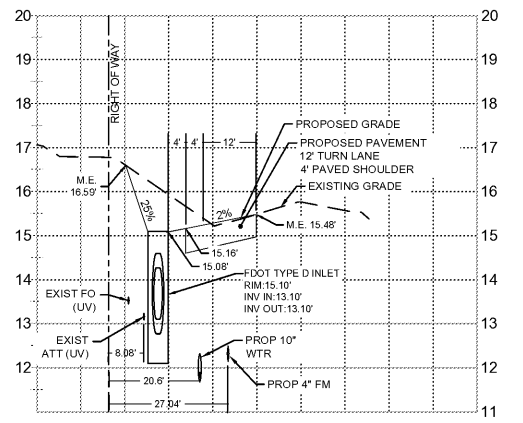


OFFSITE IMPROVEMENTS SECTION 3
1" = 20' HORIZONTAL, 1" = 2' VERTICAL

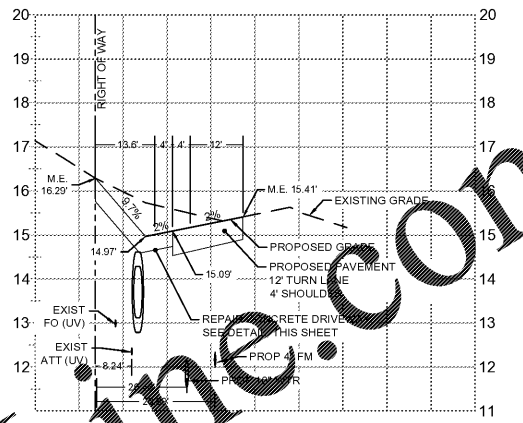


OFFSITE IMPROVEMENTS SECTION 4
1" = 20' HORIZONTAL, 1" = 2' VERTICAL

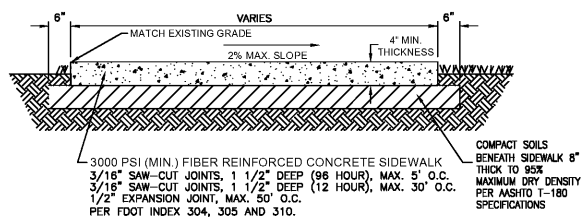

FDOT RIGHT OF WAY SIDEWALK SECTION
N.T.S.

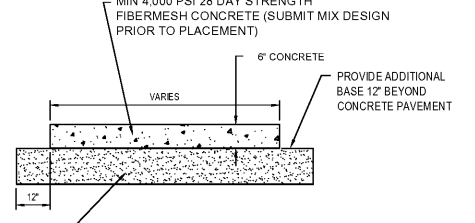

CONCRETE PAVEMENT TYPICAL SECTION
N.T.S.

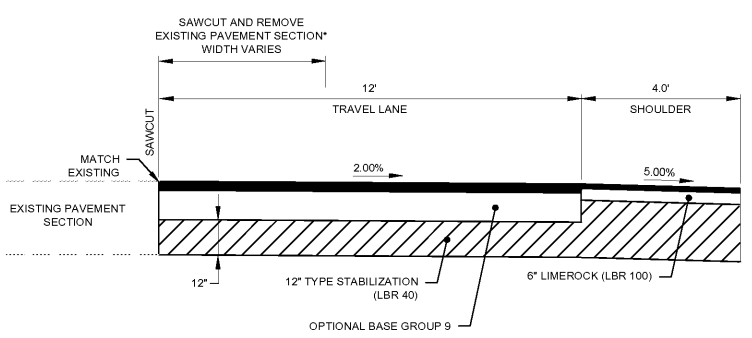


*SAW CUT AND REMOVE PAVED SHOULDER ALONG BACKSIDE OF WHITE EDGE LINE. DO NOT DISTURB MAINLINE BASE UNDER WHITE EDGE LINE.

TRAVEL LANE
3/4" FC 5, SINGLE LIFT
3" TYPE SP STRUCTURAL COURSE TRAFFIC C (2 LIFTS OF 1.5")
OPTIONAL BASE GROUP 9 (10" OF LIMEROCK-LBR 100, 98% MAX DENSITY)
12" TYPE B STABILIZATION - LBR 40, COMPACTION PER STD. SPEC 160


SHOULDER PAVEMENT
3/4" FC-5, SINGLE LIFT
1.5" TYPE SP STRUCTURAL COURSE TRAFFIC C
6" LIMEROCK - LBR 100, 98% MAX DENSITY
6" OR 12" TYPE B STABILIZATION - LBR 40, COMPACTION PER STD. SPEC 160

HWY US 1 ROADWAY IMPROVEMENTS TYPICAL SECTION
N.T.S.


- NOTES:
- CONTRACTOR TO REFER TO GEOTECHNICAL REPORT FOR ADDITIONAL SPECIFICATIONS
 - UNREINFORCED PAVEMENT TO BE CONSTRUCTED AND JOINTED IN ACCORDANCE WITH STANDARDS SPECIFICATIONS AND GUIDELINES OF ACI 330R-08
 - JOINTING PLAN BY CONTRACTOR. SEE CFG008 FOR JOINT DETAILS.
 - CONTRACTOR TO PROVIDE A LINE ITEM BID ALLOWANCE FOR TYPE B STABILIZATION AS THE BASE BID. ANY ALTERNATES TO THE STABILIZED SUBGRADE SHALL BE APPROVED BY THE OWNER AND ENGINEER. ALTERNATES SHALL NOT AFFECT SCHEDULE AND HAVE GEOTECHNICAL TESTING PROVIDED TO VALIDATE BASE BID REQUIREMENTS.
 - CONCRETE DESIGN, REINFORCEMENT JOINT DETAILS FOR CANOPY APRON SEE SHEET CFG12.0 & CFG12.1.
 - CONCRETE DESIGN, REINFORCEMENT & JOINT DETAILS FOR UST CONCRETE APRON SEE SHEET CFG12.2.

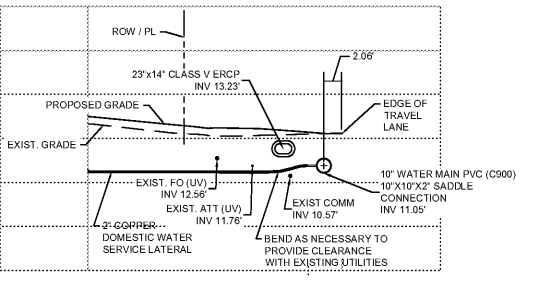


DOMESTIC WATER SERVICE
H-SCALE: 1" = 10'
V-SCALE: 1" = 10'

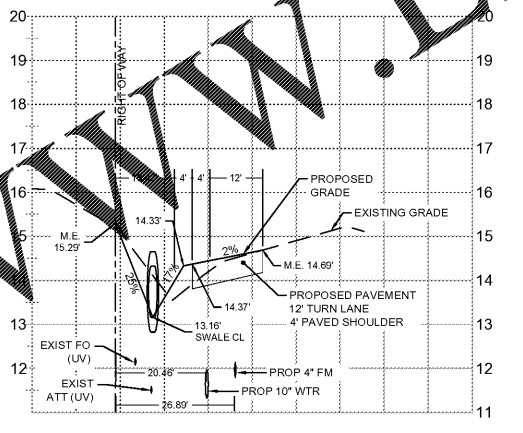


OFFSITE IMPROVEMENTS SECTION 5
1" = 20' HORIZONTAL, 1" = 2' VERTICAL

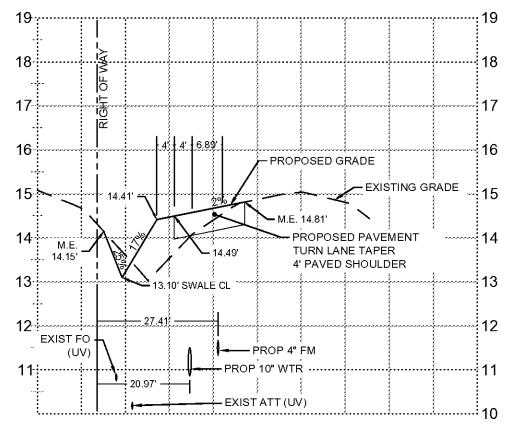


OFFSITE IMPROVEMENTS SECTION 6
1" = 20' HORIZONTAL, 1" = 2' VERTICAL

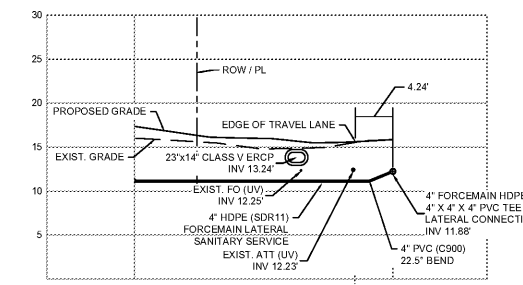

FORCEMAIN SERVICE
H-SCALE: 1" = 10'
V-SCALE: 1" = 10'

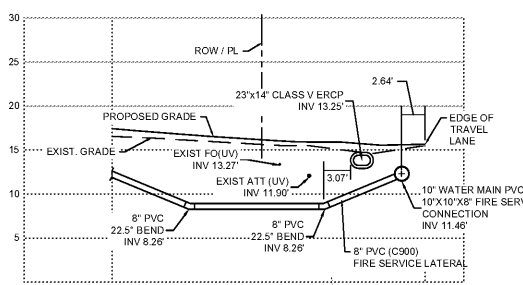

FIRE LINE SERVICE
H-SCALE: 1" = 10'
V-SCALE: 1" = 10'

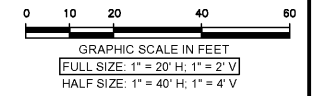

ABBREVIATIONS:

- BFP - BACKFLOW PREVENTER
- A.H.J. - AUTHORITY HAVING JURISDICTION
- T.O.P. - TOP OF PIPE
- TYP. - TYPICAL
- C.O. - CLEANOUT
- CONC. - CONCRETE
- D.I.P. - DUCTILE IRON PIPE
- POD - PAVING, GRADING & DRAINAGE
- N.F.V. - NOT FIELD VERIFIED

JEFFREY LUCAS, P.E.
FLORIDA REG. NO. 71921



NOTICE
The information in this document was prepared by ATKINS, Inc. While ATKINS has taken all reasonable steps to ensure the accuracy of the information contained in this document, it does not guarantee that changes or alterations to this document will not be made by persons other than ATKINS personnel after the document leaves the possession of ATKINS. Changes or alterations may be made without notice and result in damage to property, personal injury or death. If verification of the information contained in the document is needed, contact should be made directly with ATKINS.

This document must be compared to the original hard copy, with careful review used if applicable, in order to insure the accuracy of the information contained herein and to further insure that no changes, alterations or modifications have been made to the document. No reliance should ever be made on a documentation transmitted or received by computer or other electronic means unless it is first compared to the original. ATKINS makes no warranties, express or implied, concerning the accuracy of the information contained in any document transmitted or received by computer or other electronic means.

Rev.	Date	Description	By	Check
1	11/7/18	BREVARD COUNTY COMMENTS	cp	fla
2	12/10/18	BREVARD COUNTY COMMENTS	cp	fla
3	03/04/19	BREVARD COUNTY COMMENTS	cp	fla
4	03/24/19	BREVARD COUNTY COMMENTS	cp	fla
5	09/30/19	PER CLIENT COMMENTS	cp	fla

Drawing Status: **FOR PERMITTING** Submittal: **\$0**

ATKINS
CORPORATE OFFICE: 4030 W. BOY SCOUT BLVD TAMPA, FLORIDA 33607
LOCAL OFFICE: 7175 MURRELL ROAD MELBOURNE, FL 32940
TEL. 321.242.4942 FAX 321.242.6101 www.atkinsglobal.com
Copyright © Atkins Limited (2017)

Cumberland Farms
CUMBERLAND FARMS INC.
156 FLORISS ROAD WESTBOROUGH, MA 01581

Project Title: **MICCO ROAD & US-1 BREVARD COUNTY, FL 100060192**

OFFSITE IMPROVEMENTS - SECTIONS

Scale	Designed	Drawn	Checked	Authorized
Original Size	JL	DF		
ARCHD	Date	Date	Date	Date
Drawing Number	Revision			

CFG07.7