


0 1/2 1 2 3 4
Inches

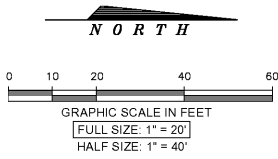


IRRIGATION SCHEDULE

SYMBOL	MANUFACTURER/MODEL	PSI
	Hunter MP Strip PROS-06-PRS40-CV	30
	Hunter MP1000 PROS-06-PRS40-CV	30
	Hunter MP2000 PROS-06-PRS40-CV	30
	Hunter MP3000 PROS-06-PRS40-CV	30
	Hunter MP800SR PROS-06-PRS40-CV	30
	Hunter MP Strip PROS-12-PRS40-CV	30
	Hunter MP1000 PROS-12-PRS40-CV	30
	Hunter MP800SR PROS-12-PRS40-CV	30

SYMBOL	MANUFACTURER/MODEL
	Hunter G-BSP
	Hunter PCC-1200
	Hunter MINI-CLIK
	Irrigation Lateral Line: PVC Class 200 SDR 21
	Irrigation Mainline: PVC Schedule 40
	Pipe Sleeve: PVC Schedule 80
	Valve Cutout
	Valve Number
	Valve Flow
	Valve Size

IRRIGATION CONTROLLER TO BE WALL MOUNTED; RAIN SENSOR TO BE INSTALLED ON ROOF EAVE AND IS TO BE UNOBSTRUCTED TO RAINFALL. PROVIDE CONDUIT AS NECESSARY TO PROTECT WIRING. CONDUIT SHALL BE PAINTED TO MATCH EXTERIOR OF BUILDING.

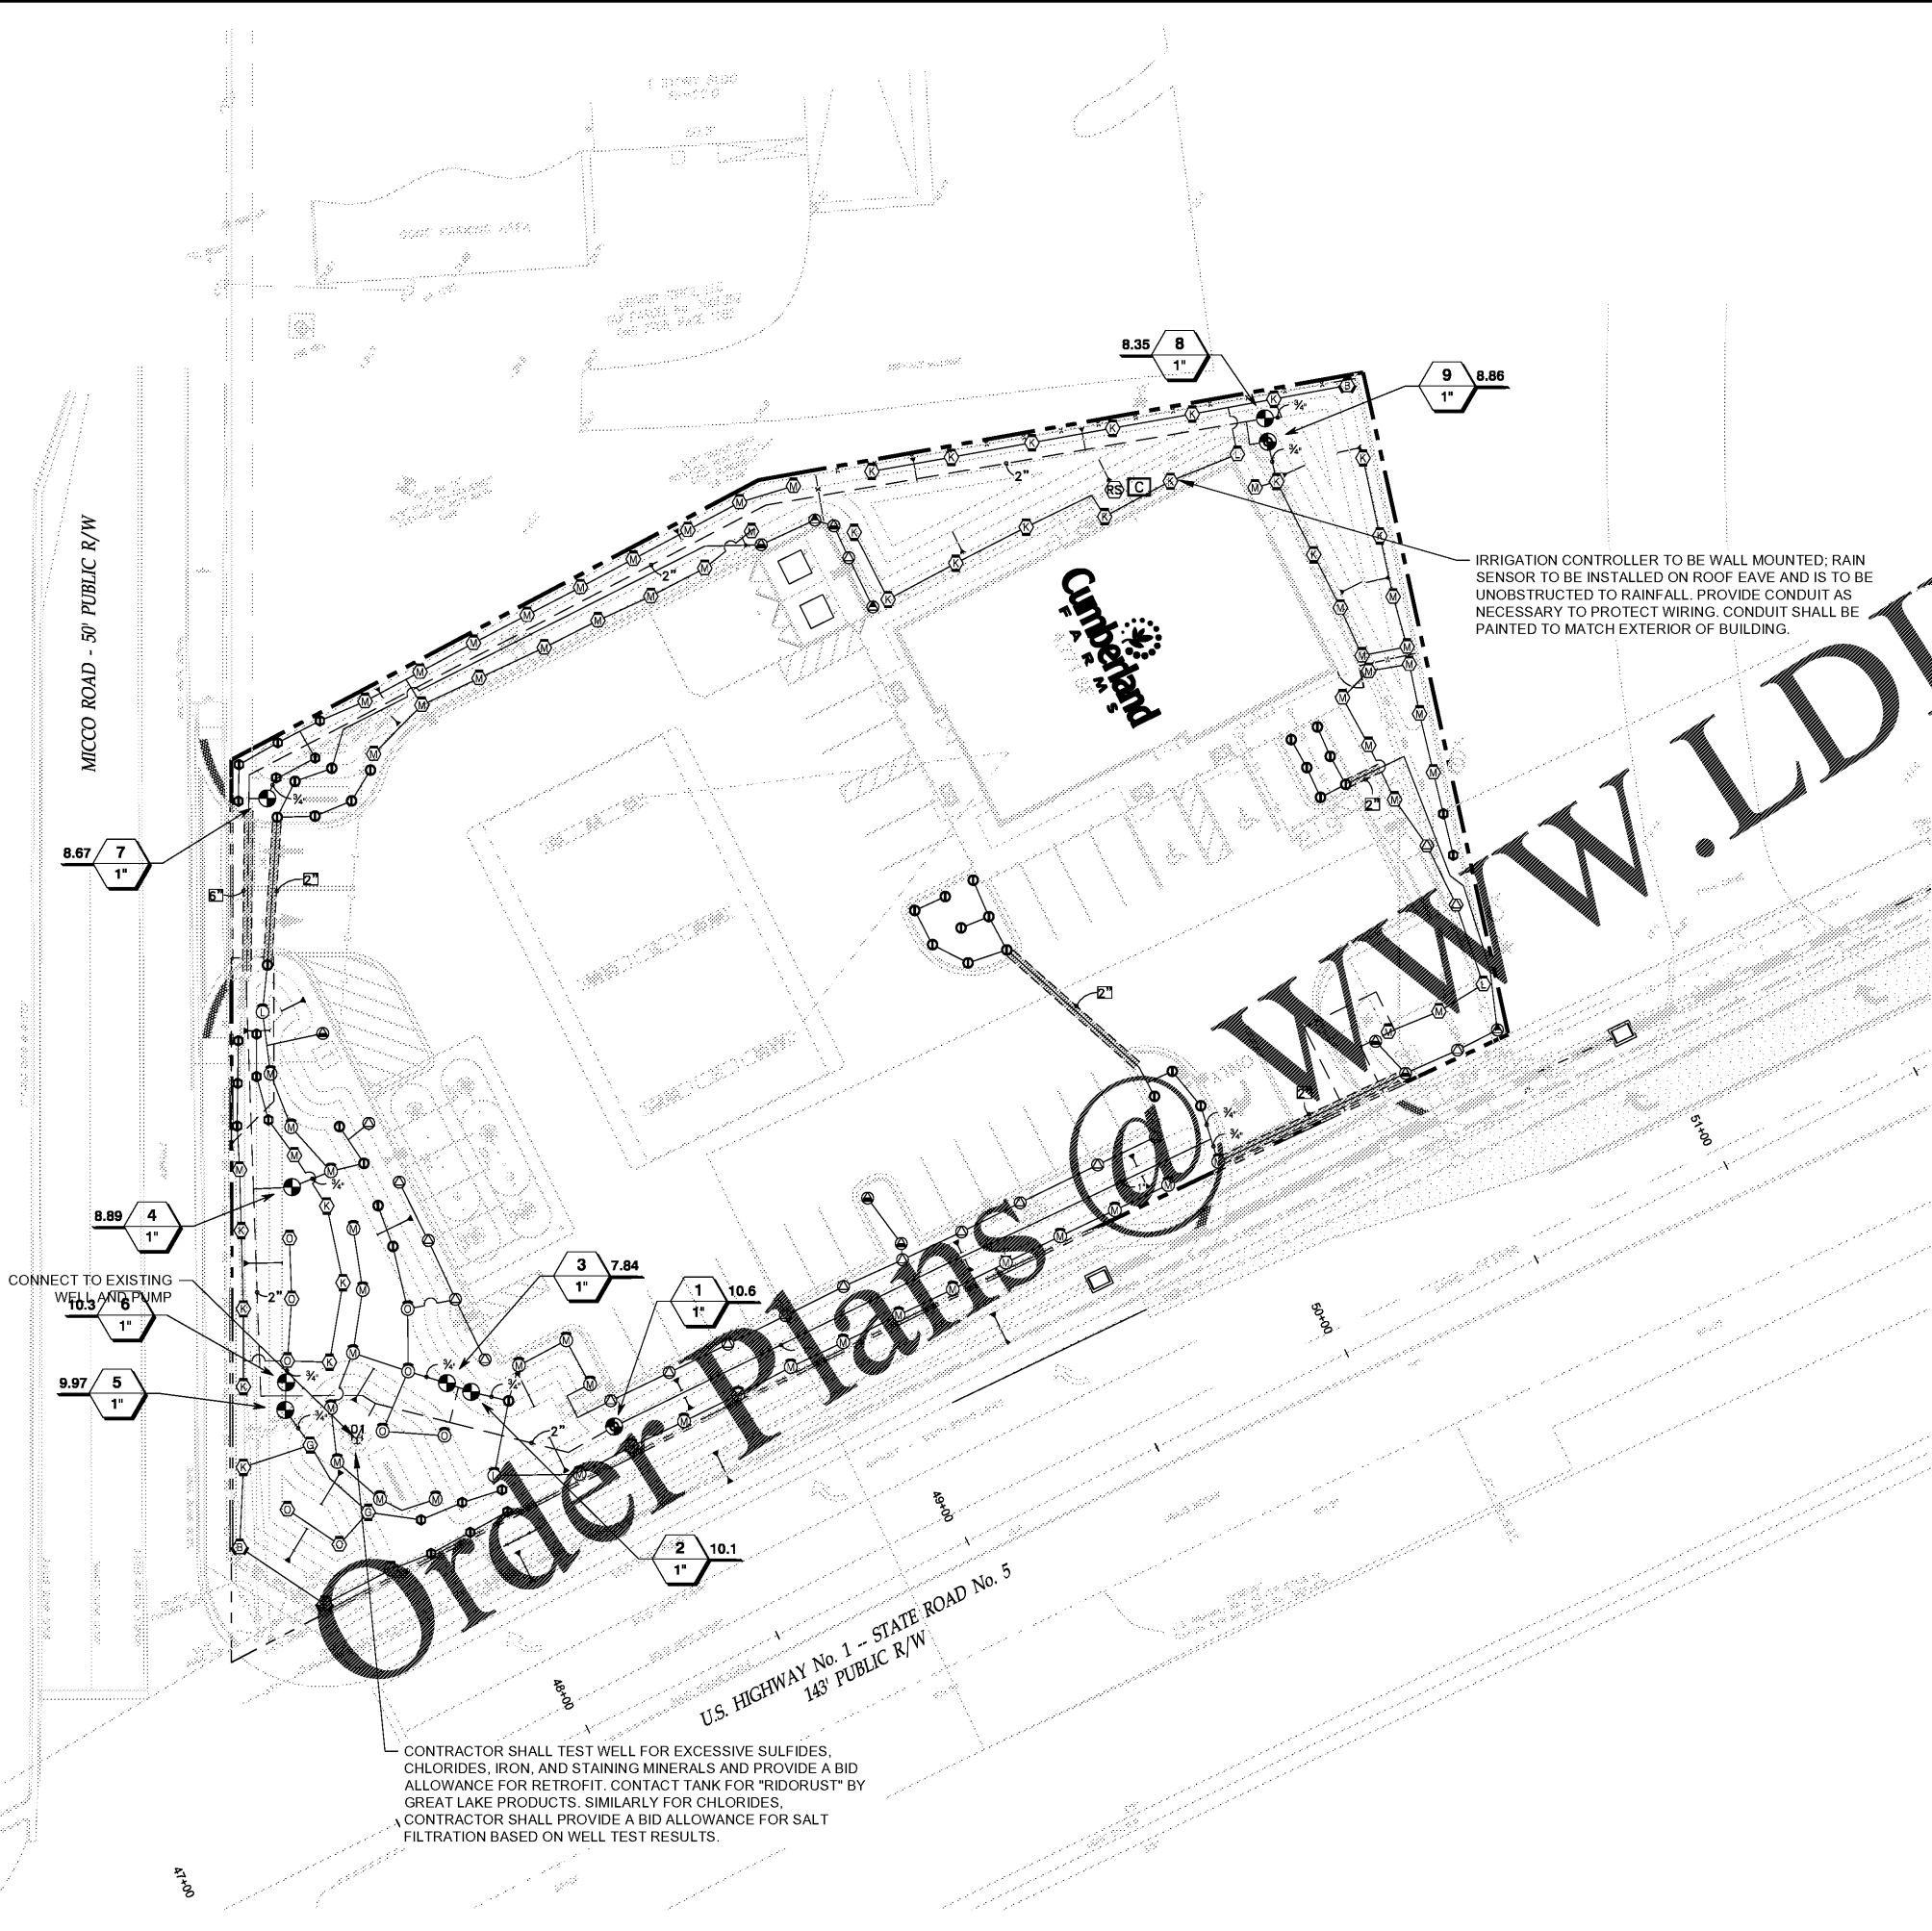

Order Plans @ WWW.LDILINE.COM

JASON L. KEESE, R.L.A.
FLORIDA REG. NO. LA8667388



NOTICE
The information in this document was prepared by ATKINS, Inc. While ATKINS has taken all reasonable steps to ensure the accuracy of the information contained in this document, it does not guarantee that changes or alterations to this document will not be made by persons other than ATKINS personnel after the document leaves the possession of ATKINS. Changes or alterations may be made without notice and result in damage to property, personal injury or death. If verification of the information contained in this document is needed, contact should be made directly with ATKINS.

This document must be compared to the original hard copy, with certified raised seal if applicable, in order to ensure the accuracy of the information contained therein and to further insure that no changes, alterations or modifications have been made to the document. No reliance should ever be made on a document transmitted or reviewed by computer or other electronic means unless it is first compared to the original. ATKINS makes no warranty, express or implied, concerning the accuracy of the information contained in any document transmitted or reviewed by computer or other electronic means.

Rev	Date	Description	By	Checked
1	11/7/18	BREVARD COUNTY COMMENTS	CP	FW
2	12/10/18	BREVARD COUNTY COMMENTS	CP	FW
3	03/04/19	BREVARD COUNTY COMMENTS	CP	A
4	03/24/19	BREVARD COUNTY COMMENTS	CP	A
5	08/13/19	PER CLIENT COMMENTS	CP	A

Rev	Date	Description	By	Checked

Drawing Status	Submittal
FOR PERMITTING	

ATKINS
CORPORATE OFFICE: 4030 W. BOY SCOUT BLVD TAMPA, FLORIDA 33607
LOCAL OFFICE: 7175 MURRELL ROAD MELBOURNE, FL 32940
TEL. 321.242.4942 FAX 321.242.6101
www.atkinsglobal.com
Copyright © Atkins Limited (2017)

Cumberland FARMS
CUMBERLAND FARMS INC.
125 FLANDERS ROAD
WESTBOROUGH, MA 01581

Project Title:
**MICCO ROAD & US-1
BREVARD COUNTY, FL
100060192**

Drawing Title:
IRRIGATION PLAN

Scale	Designed	Drawn	Checked	Authorized
Original Size	JL	DF		
ARCH D	Date	Date	Date	Date
Drawing Number	Revision			
	CFG08.4			

User: KEES1810
\\F:\umb1000\civil\PROJECTS\100060192 - CF - Micco - Micco Rd & US-1\10 CAD\CF08.2 IRRIGATION.dwg