

FOR REFERENCE ONLY

ENGINEER

ARCHITECTURAL SEAL

DATE ISSUE

D9/18/19 PERMIT / OWNER

DATE REVISION NAME

PROJECT NAME / LOCATION

**five BEL<sup>o</sup>W**

NORTH LAKELAND  
919 LAKELAND PARK CENTER DRIVE  
LAKELAND, FL 33809

PROJECT INFORMATION

DATE: SEPTEMBER 18, 2019

PROJECT NO. 190636

DELIVERY TYPE: AS-IS








DRAWN: JTB

CHECKED: JDM

SHEET TITLE / NUMBER

CASHWRAP DETAILS

**F1.1**

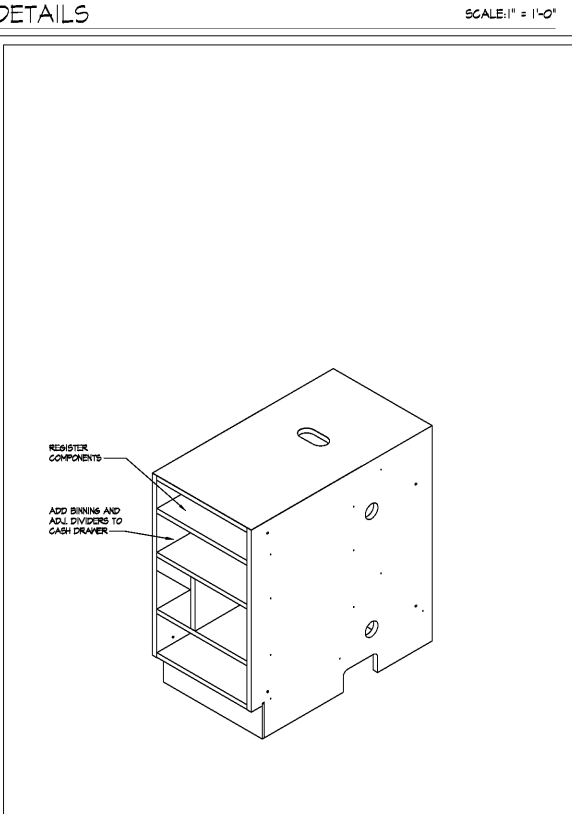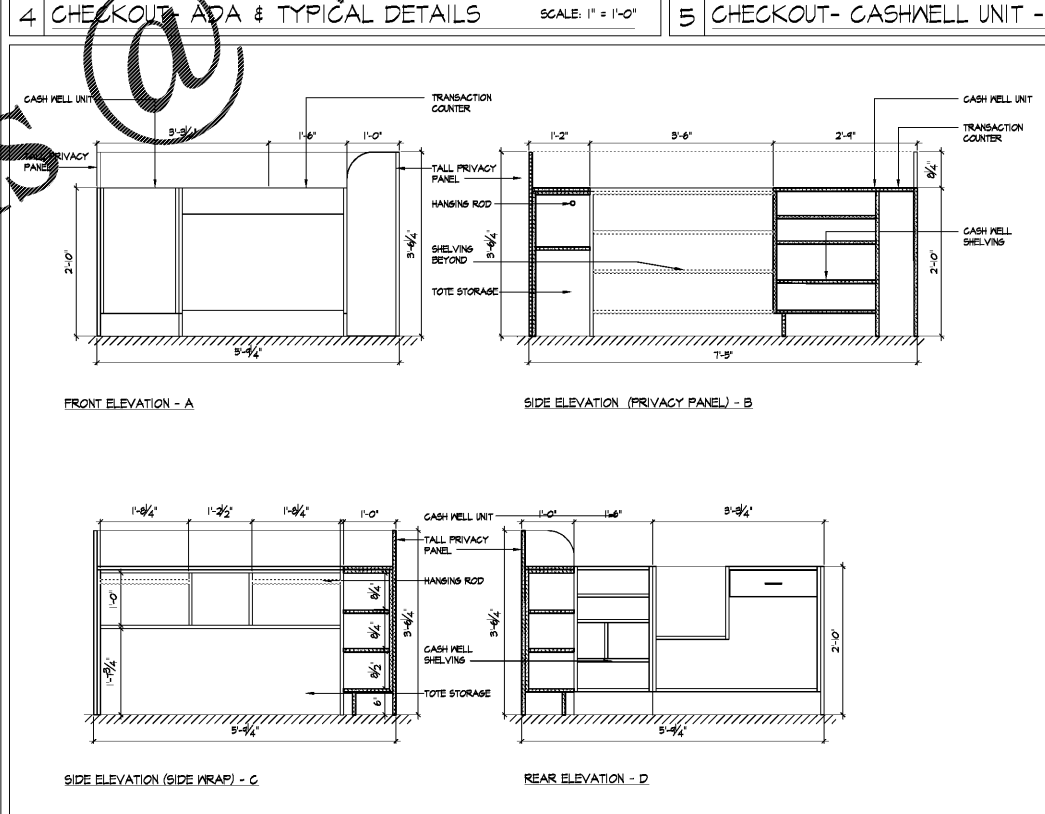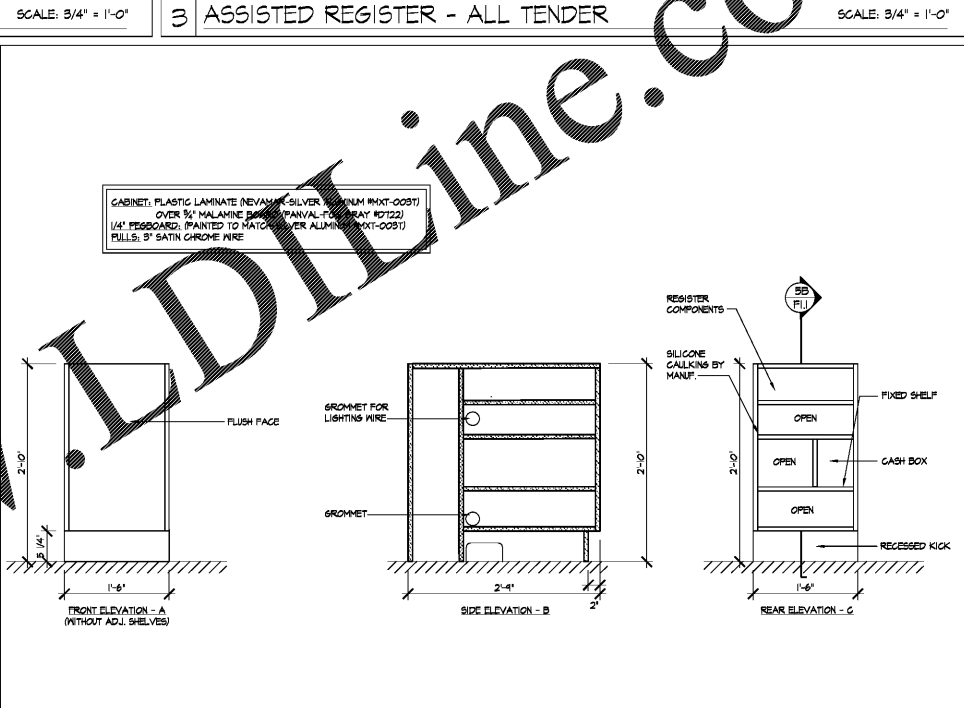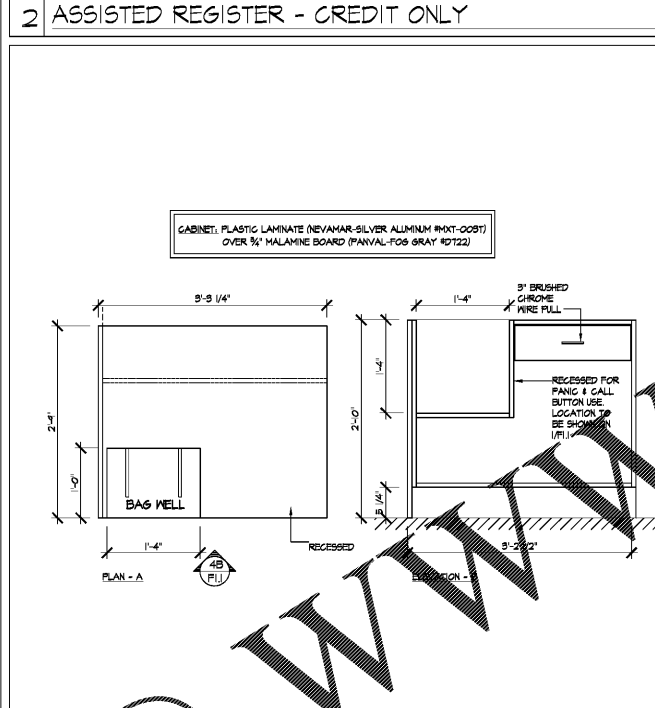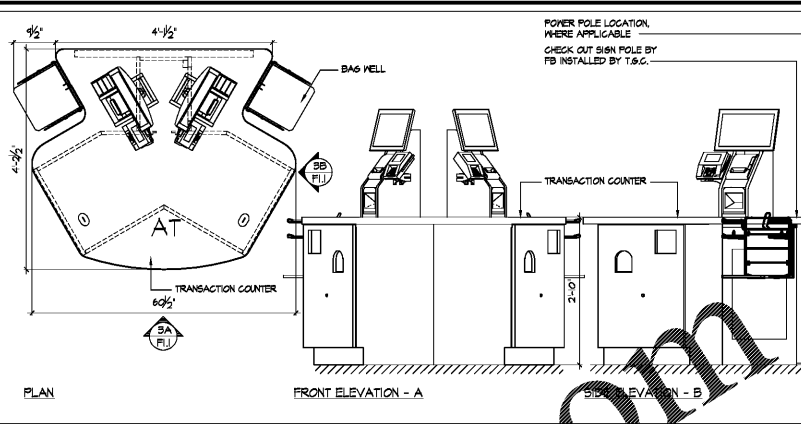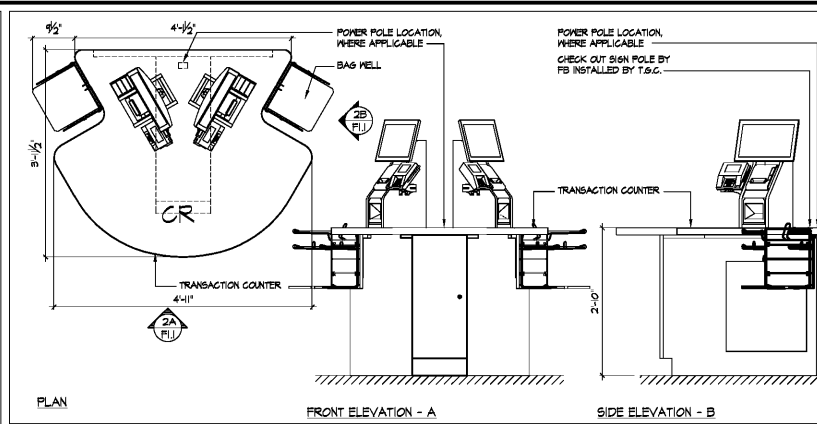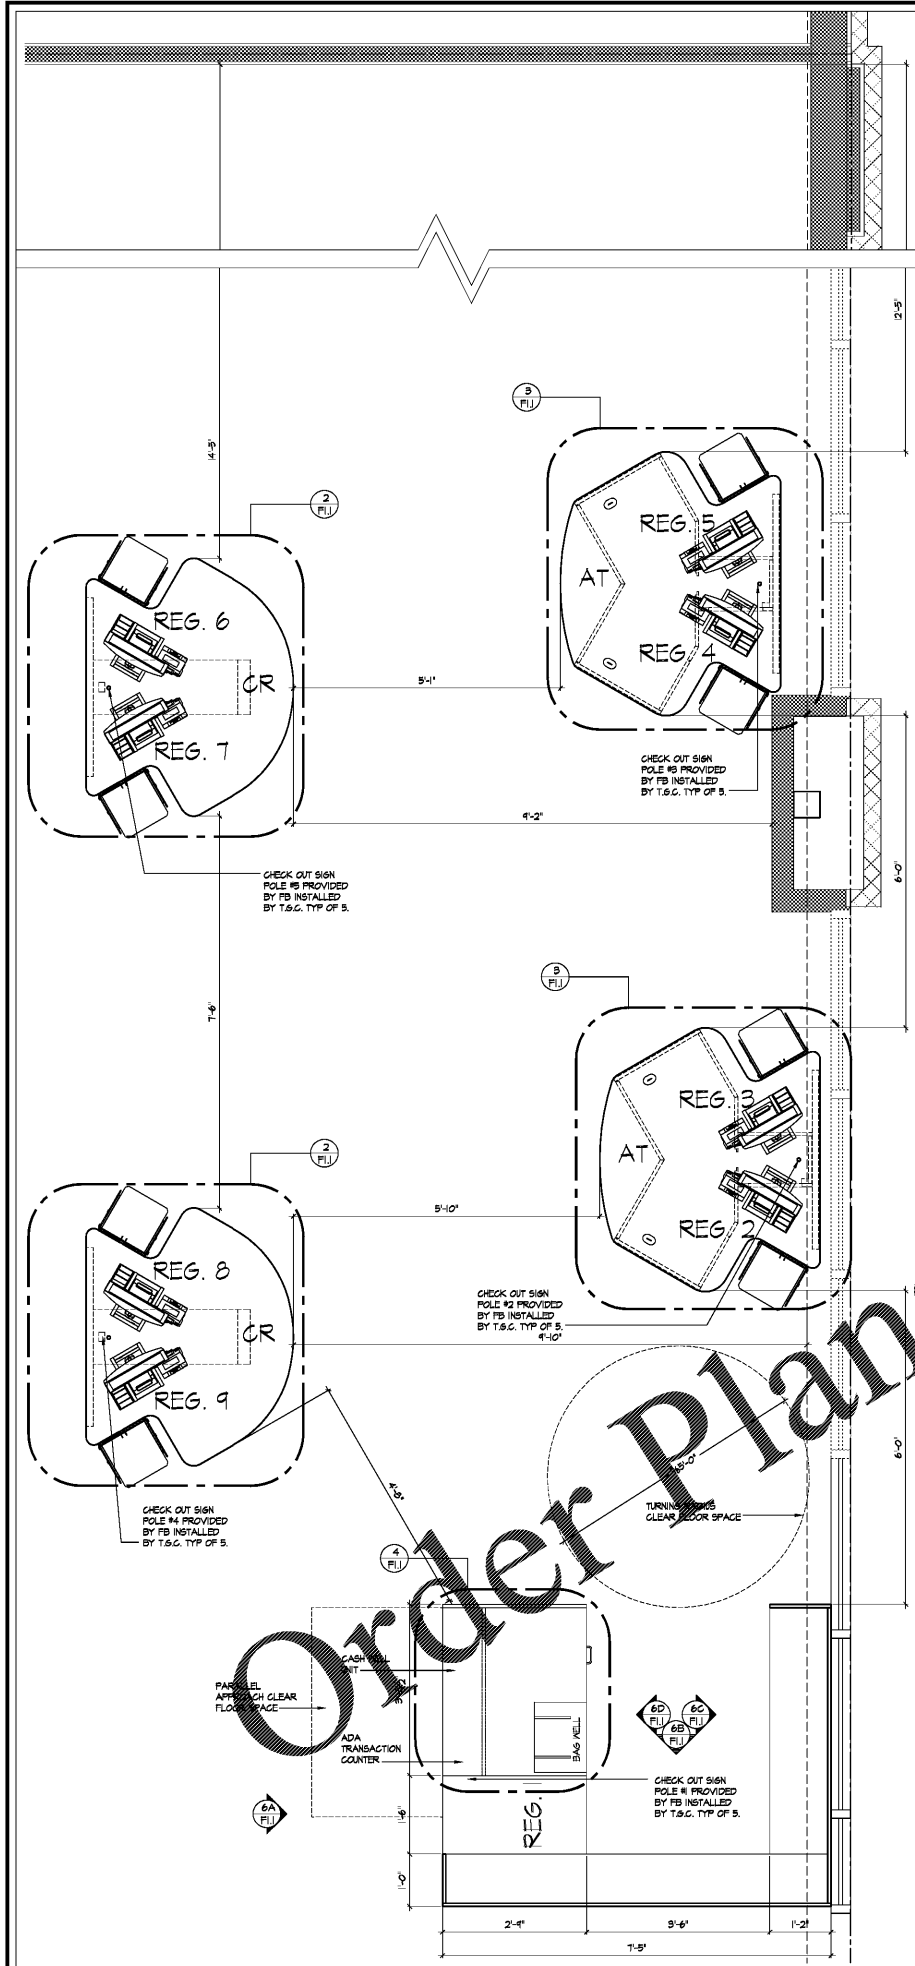

Order plans @ WWW.LDLINE.COM