


Order Plans @ WWW.LDILine.com

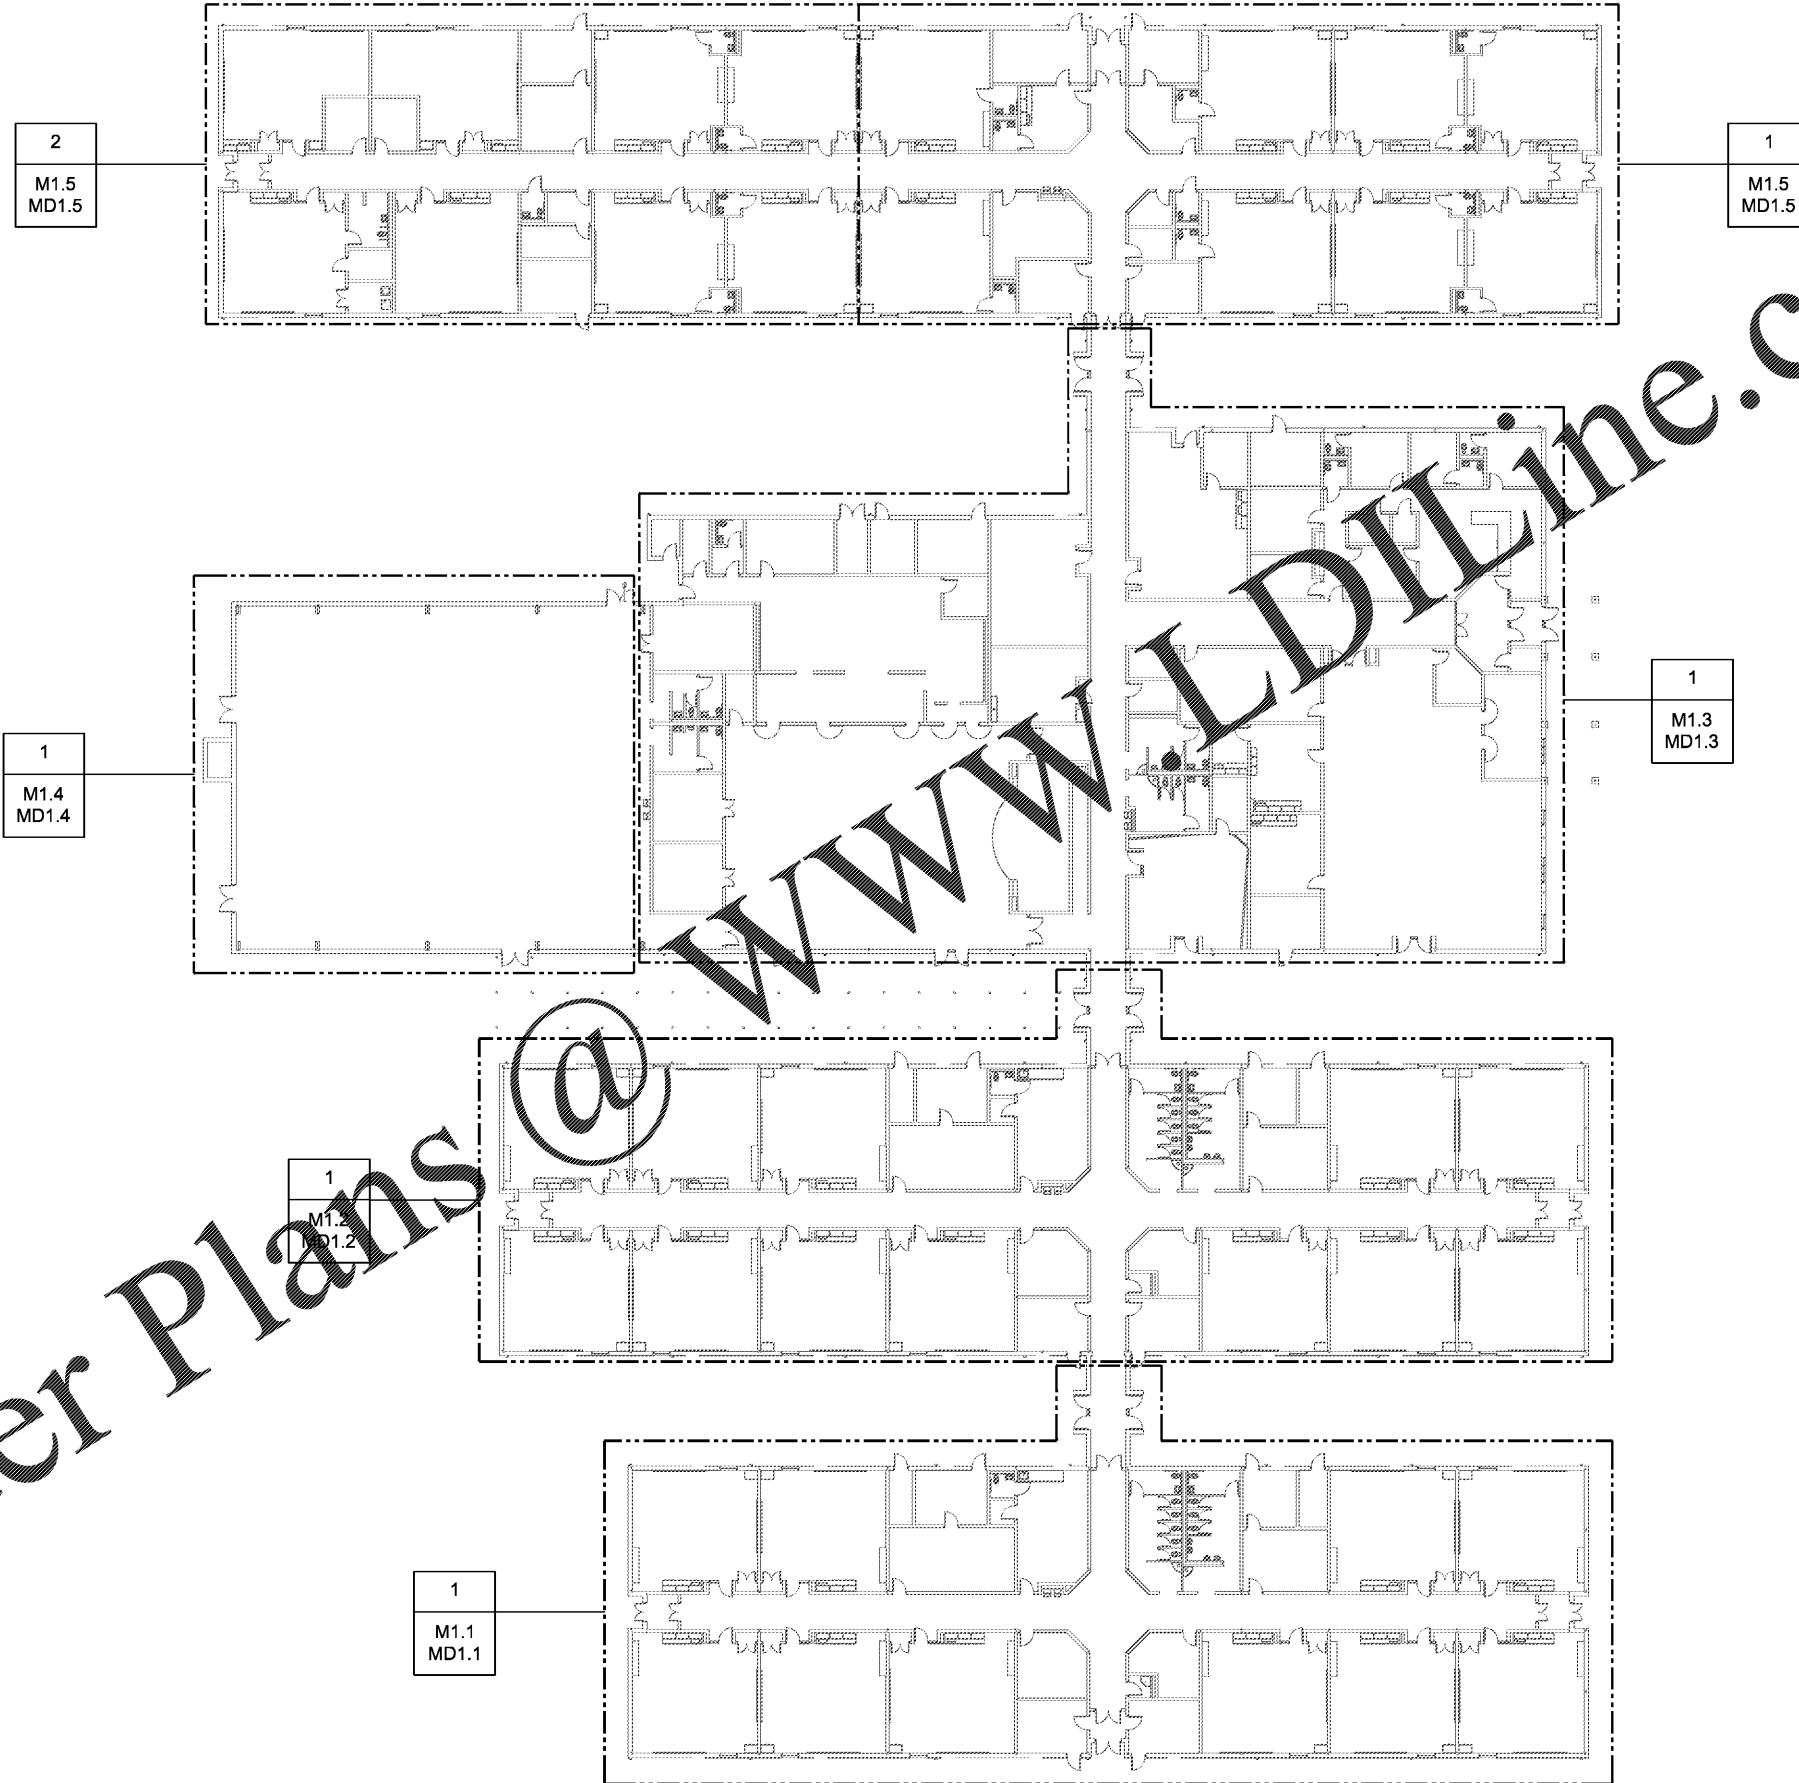

1 HVAC OVERALL REFERENCE PLAN
M1.0 1/16" = 1'-0"



08/30/2019

NO	DESCRIPTION	DATE

DUNLEITH ELEMENTARY SCHOOL
RENOVATIONS & MODIFICATIONS
120 SAINTE DR. SW
MARIETTA, GA 30008

MARIETTA CITY SCHOOLS

HVAC
OVERALL
REFERENCE
PLAN

DATE 08/30/2019

PROJECT NO. 18122

M1.0