



Order Plans @ WWW.DIYline.com

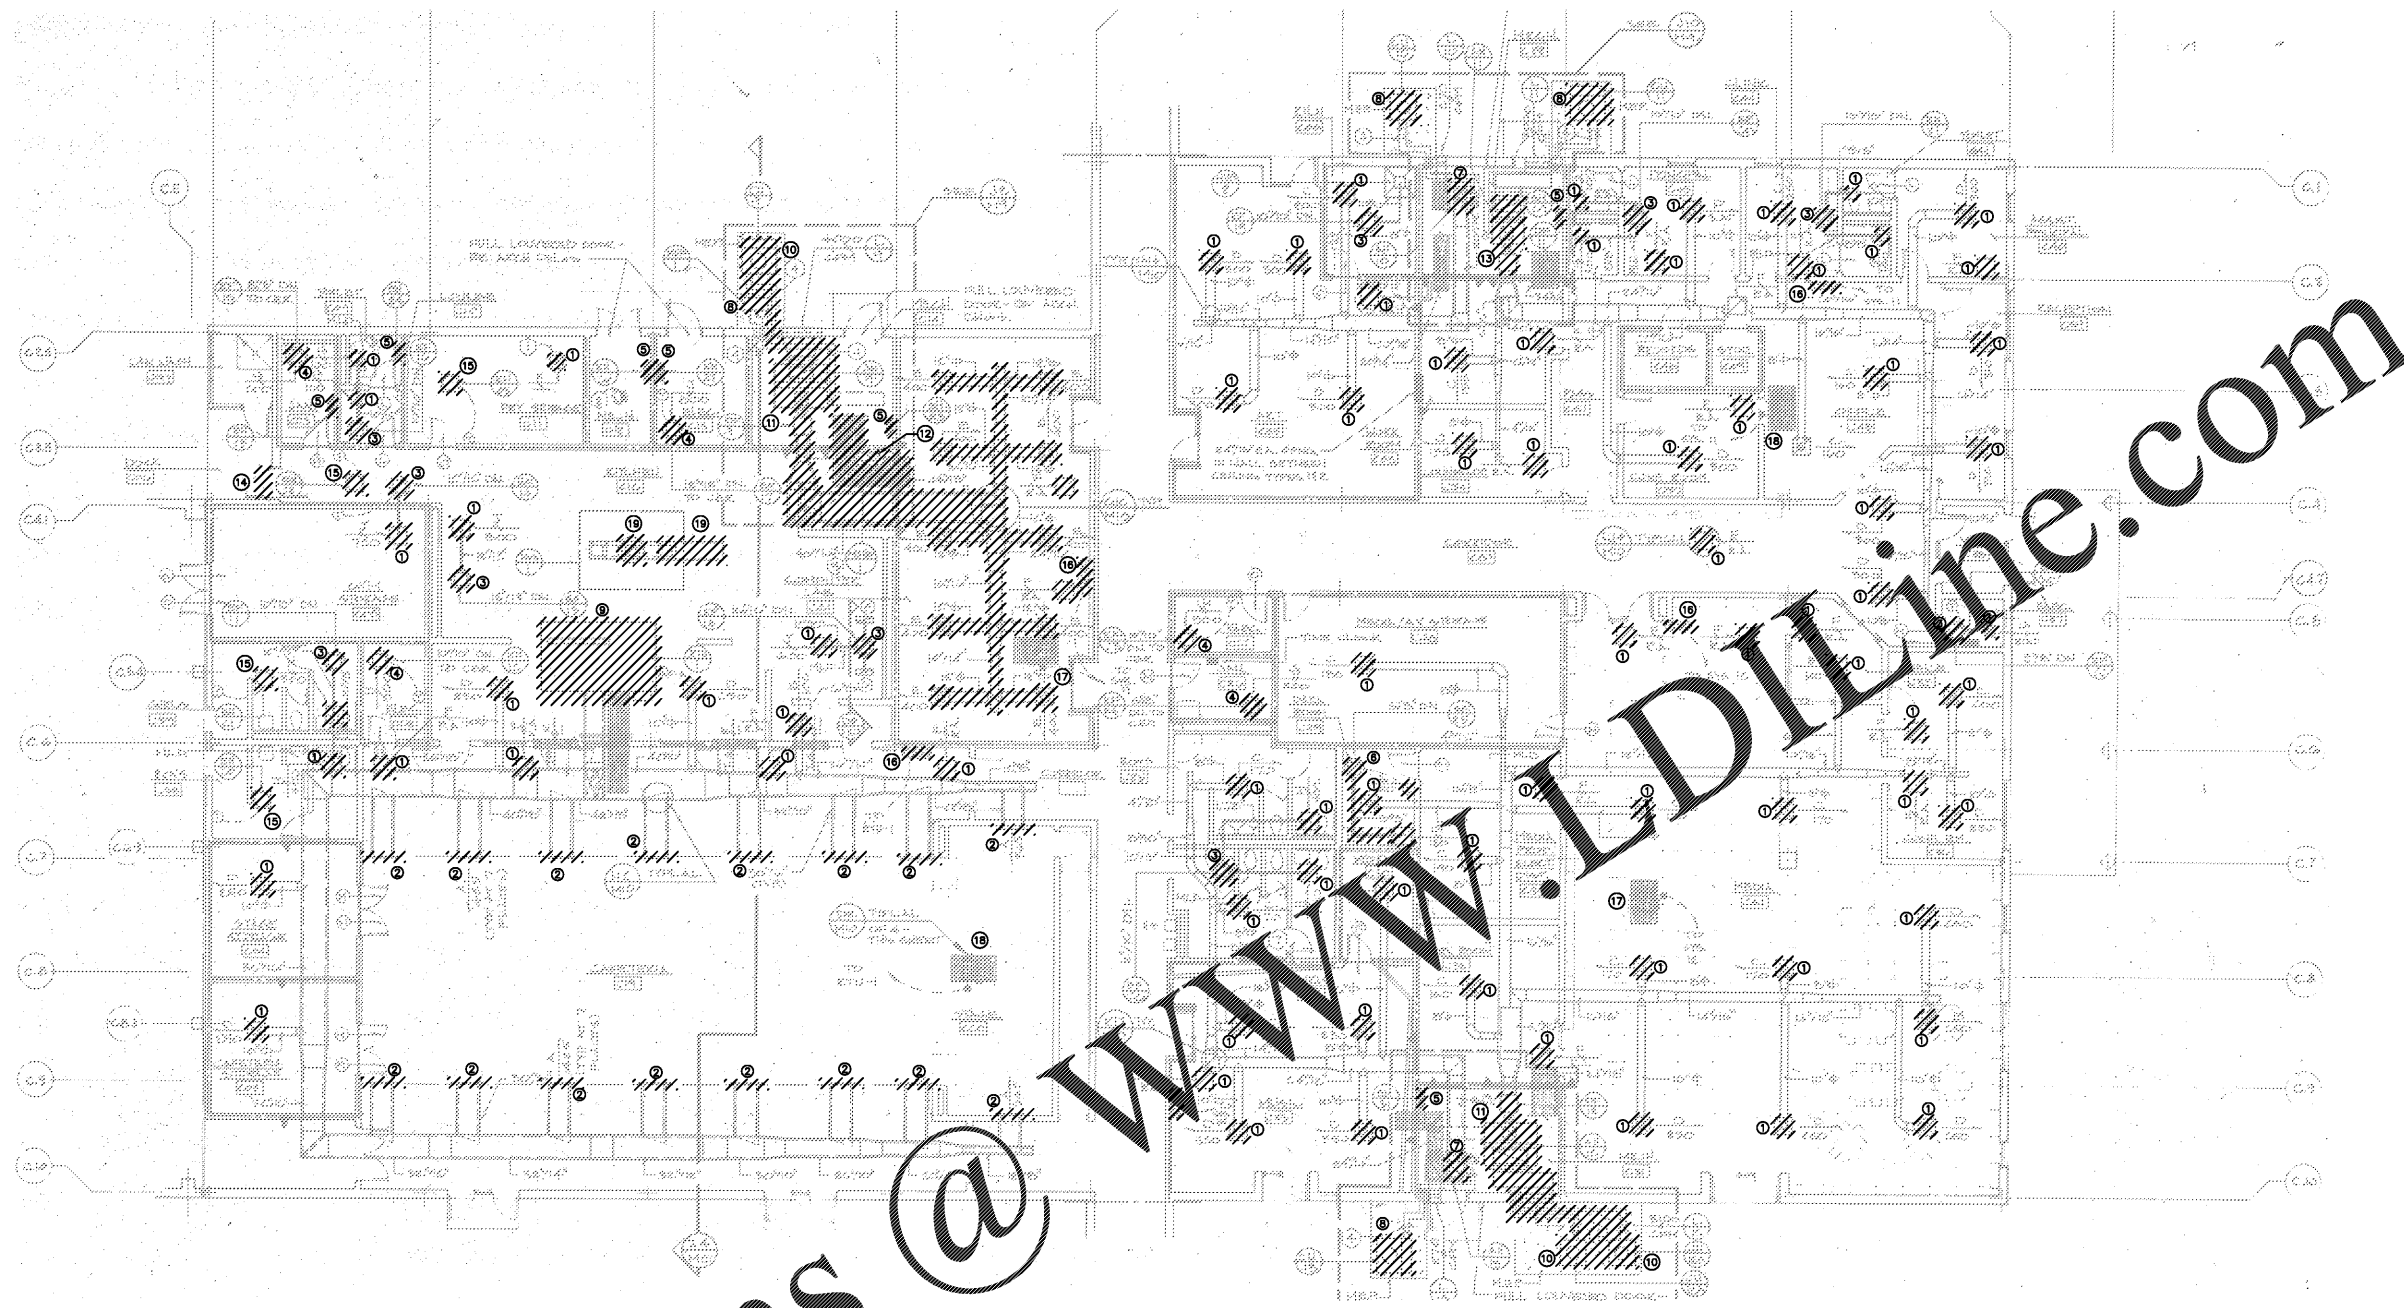

1 WING C ADMIN MEDIA CENTER CAFETERIA-HVAC DEMOLITION PLAN
MD1.3 1/8" = 1'-0"

- KEY NOTES:** (THIS SHEET ONLY)
- ① EXISTING CEILING DEVICE AND ASSOCIATED FLEX DUCT (IF APPLICABLE) TO BE REPLACED.
 - ② EXISTING SIDEWALL SUPPLY GRILLE TO BE REPLACED.
 - ③ EXISTING FAN ON ROOF TO BE REPLACED.
 - ④ EXISTING FAN ON ROOF AND ASSOCIATED EXHAUST GRILLE TO BE REPLACED.
 - ⑤ EXISTING ELECTRIC WALL HEATER TO BE REPLACED.
 - ⑥ REMOVE EXISTING ROOF EXHAUST FAN AND ALL RELATED DUCTWORK AND CONTROLS. CAP EXISTING CURB WATER TIGHT WITH GASKETED, INSULATED CURB CAP.
 - ⑦ EXISTING FURNACE TO BE REPLACED.
 - ⑧ EXISTING CONDENSING UNIT TO BE REPLACED. RECOVER REFRIGERANT FROM UNIT TO BE REMOVED - SEE SPECIFICATIONS.
 - ⑨ EXISTING ROOFTOP UNIT TO BE REPLACED. RECOVER REFRIGERANT FROM UNIT TO BE REMOVED - SEE SPECIFICATIONS.
 - ⑩ REMOVE EXISTING CONDENSING UNIT AND ALL RELATED PIPING AND CONTROLS. RECOVER REFRIGERANT FROM UNIT TO BE REMOVED - SEE SPECIFICATIONS.
 - ⑪ REMOVE EXISTING AIR HANDLER AND DUCT FURNACE AND ALL RELATED PIPING, DUCTWORK, AND CONTROLS. CAP EXISTING FLUE FROM DUCT FURNACE BELOW ROOF.
 - ⑫ EXISTING DUCTLESS SPLIT SYSTEM INDOOR UNIT TO BE REPLACED.
 - ⑬ EXISTING AIR HANDLER AND DUCT FURNACE TO BE REPLACED.
 - ⑭ EXISTING AIR CURTAIN FAN TO BE REPLACED.
 - ⑮ EXISTING ELECTRIC CEILING HEATER AND ASSOCIATED THERMOSTAT TO BE REPLACED.
 - ⑯ REMOVE EXISTING TIME SWITCH, THERMOSTAT, AND NIGHT THERMOSTAT COVER. UNUSED JUNCTION BOXES WITH STAINLESS STEEL COVER PLATE.
 - ⑰ REMOVE EXISTING MOTOR OPERATED DAMPER, DAMPER OPERATOR, AND ALL RELATED CONTROLS AT SYSTEM RELIEF VENT. CLOSE OFF RELIEF OPENING WITH INSULATED SHEET METAL CAP.
 - ⑱ REMOVE EXISTING MOTOR OPERATED DAMPER, DAMPER OPERATOR, AND ALL RELATED CONTROLS AT SYSTEM RELIEF VENT. PROVIDE NEW COUNTER BALANCED BACKDRAFT DAMPER INSTALLED FOR RELIEF INTO SPACE ABOVE UPPER CEILING.
 - ⑲ EXISTING KITCHEN HOOD EXHAUST FAN AND MAKE-UP AIR UNIT TO BE

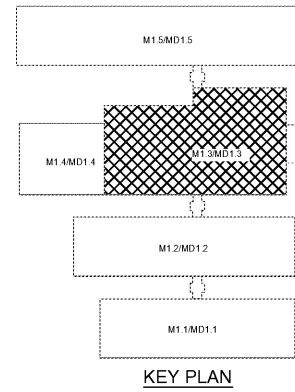

NO.	REVISION	DATE

**DUNLEITH ELEMENTARY SCHOOL
RENOVATIONS & MODIFICATIONS**
120 SAINTE DR. SW
MARIETTA, GA 30008

MARIETTA CITY SCHOOLS

WING C ADMIN,
MEDIA
CENTER,
CAFETERIA-
HVAC
DEMOLITION
PLAN

DATE 08/30/2019
PROJECT NO. 18122

MD1.3