




2 PLAN DETAIL 01
3/4" = 1'-0"

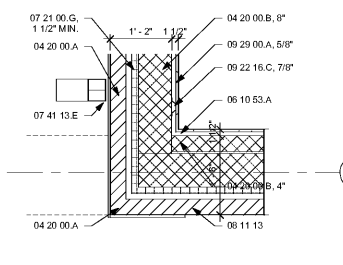


1 PLAN DETAIL 02
3/4" = 1'-0"

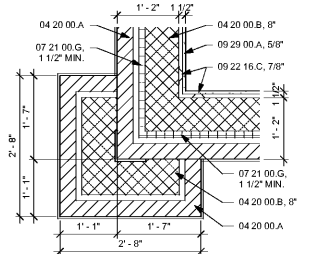


4 PLAN DETAIL 03
3/4" = 1'-0"

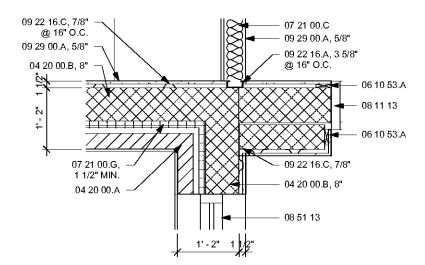


3 PLAN DETAIL 04
3/4" = 1'-0"

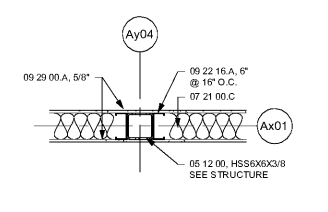


5 PLAN DETAIL 05
3/4" = 1'-0"

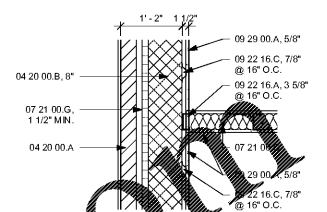


6 PLAN DETAIL 06
3/4" = 1'-0"

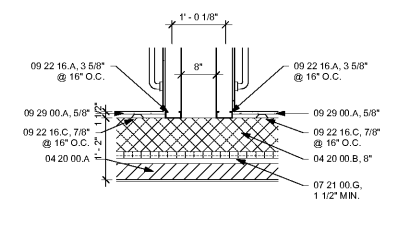


7 PLAN DETAIL 07
3/4" = 1'-0"

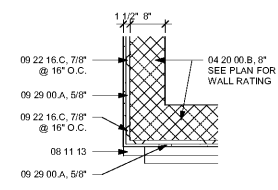


8 PLAN DETAIL 08
3/4" = 1'-0"

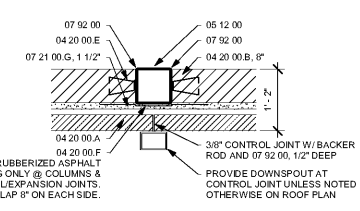


9 PLAN DETAIL 09
3/4" = 1'-0"

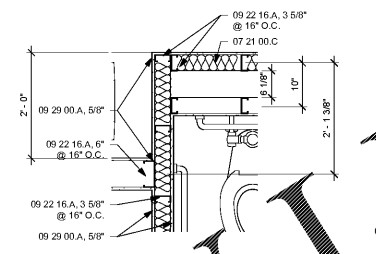


10 PLAN DETAIL 10
3/4" = 1'-0"

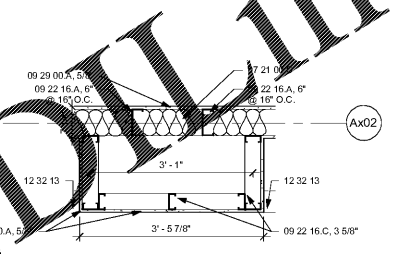


11 PLAN DETAIL 11
3/4" = 1'-0"

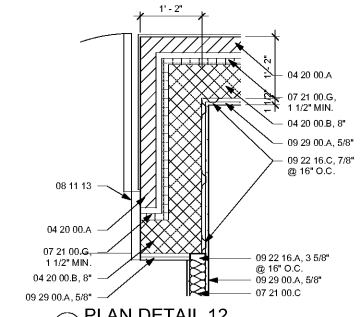

12 PLAN DETAIL 12
3/4" = 1'-0"

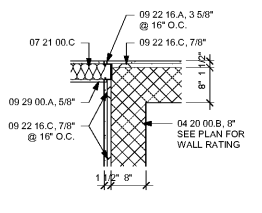


13 PLAN DETAIL 13
3/4" = 1'-0"

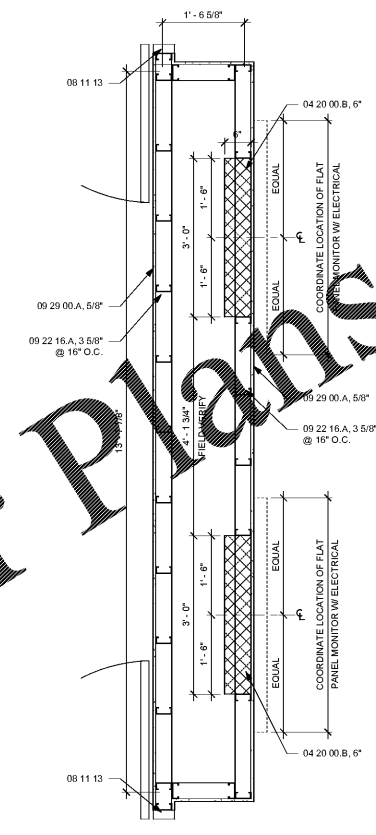

14 PLAN DETAIL 14
3/4" = 1'-0"

Order Plans @ WWW.LDOnline.com

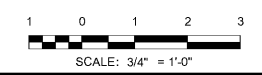

SA&E PROJECT NUMBER	01-615-057	
BID PACKAGE / PHASING	BP-1	
ISSUED FOR CONSTRUCTION	10/15/2019	
REVISIONS		
R #	Doc #	Date

ADD ALTERNATE #1
BOARD OF EDUCATION OFFICE FOR:
HEARD COUNTY SCHOOLS
4647 PEA RIDGE ROAD, FRANKLIN, GA 30217
HEARD COUNTY SCHOOL SYSTEM
FRANKLIN, GEORGIA

PLAN DETAILS	
DRAWING NUMBER	A500

