



1 EXTERIOR STAIR BRACING PLAN  
1/4" = 1'-0"

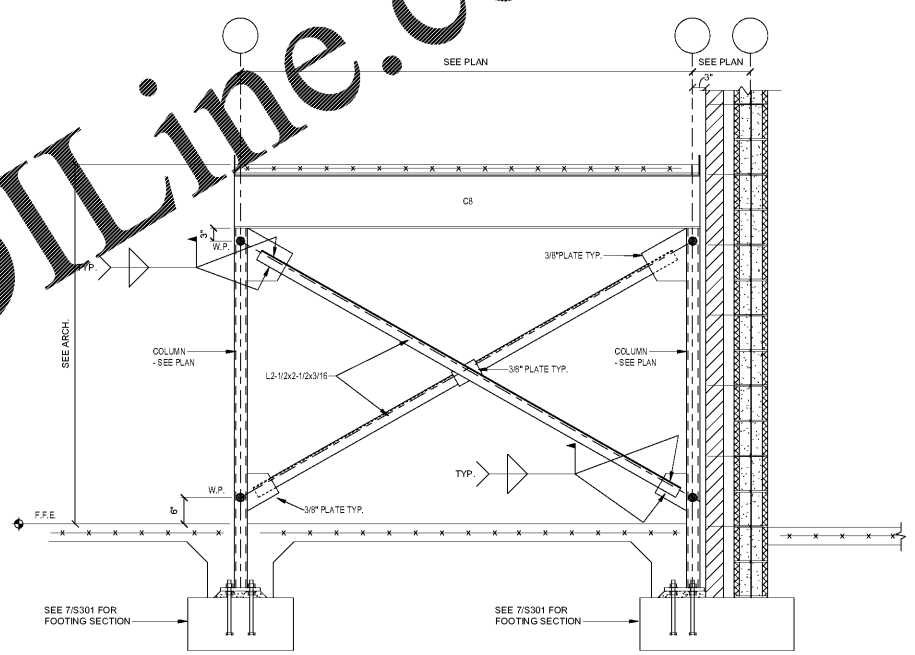


5 EXT. STAIR STAIR ELEVATION DETAIL 4  
3/4" = 1'-0"

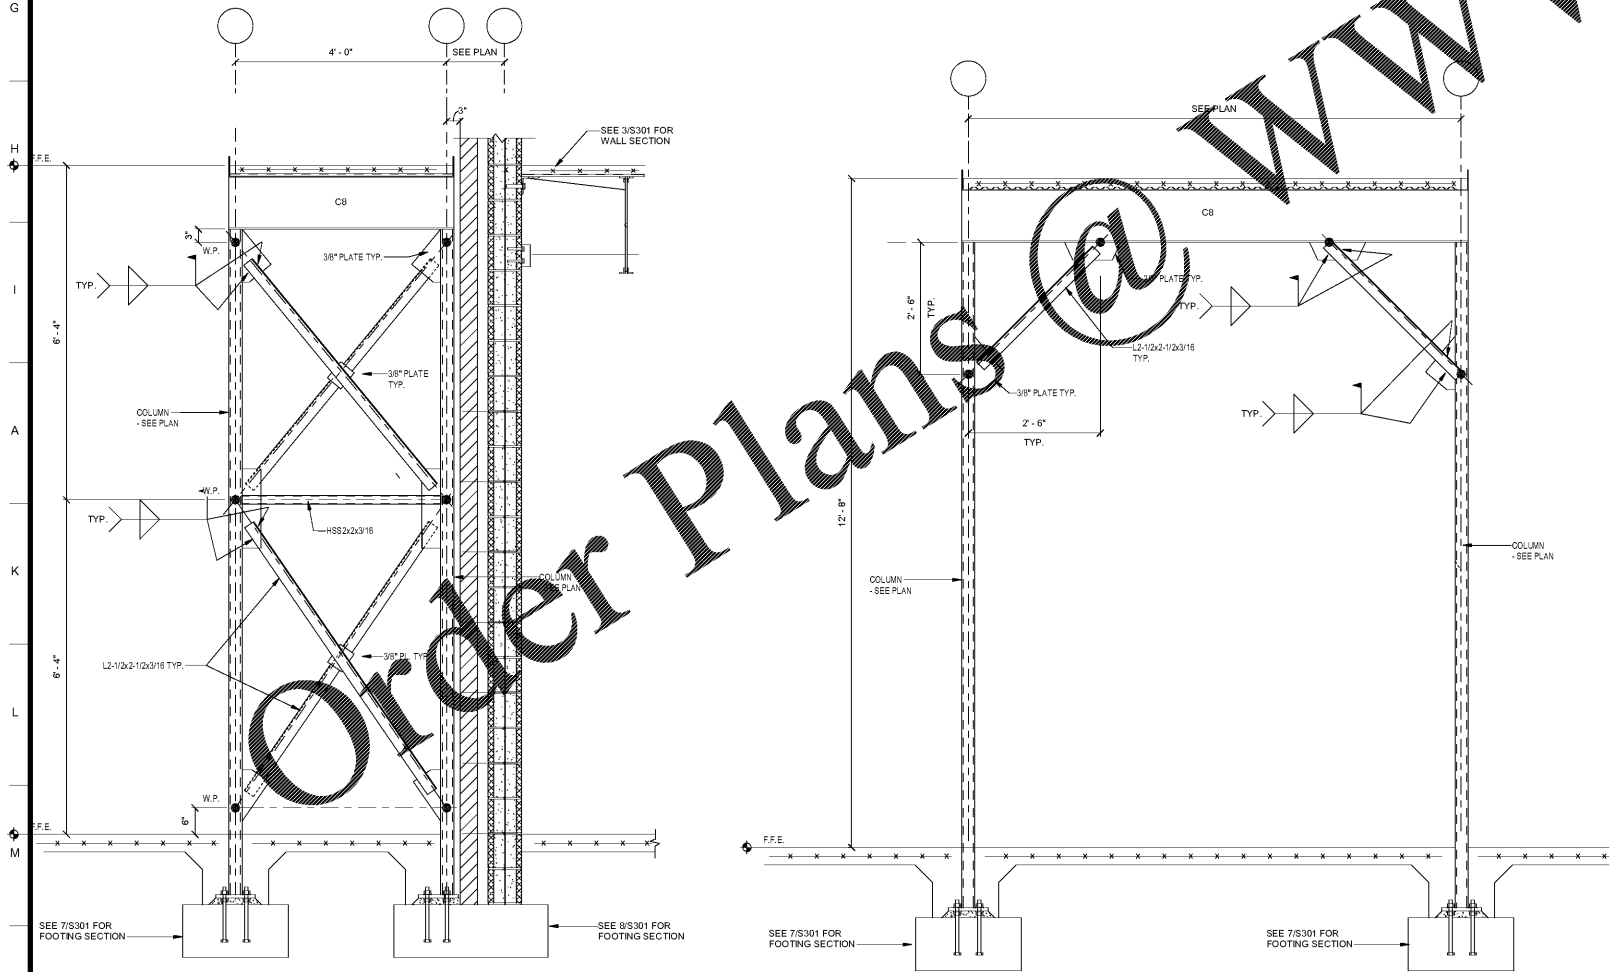

2 EXT. STAIR ELEVATION DETAIL 1  
3/4" = 1'-0"

3 EXT. STAIR ELEVATION DETAIL 2  
3/4" = 1'-0"

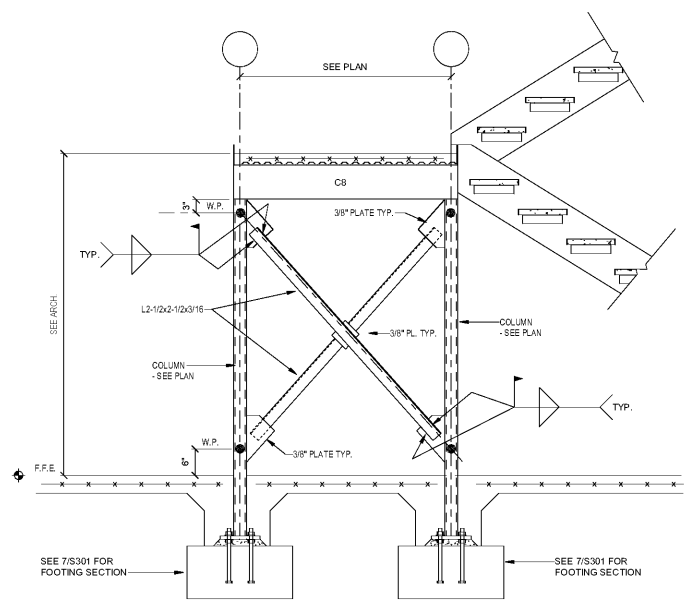

4 EXT. STAIR ELEVATION DETAIL 3  
3/4" = 1'-0"

S&E PROJECT NUMBER	01-615-057
BID PACKAGE / PHASING	BP-1
ISSUED FOR CONSTRUCTION	10/15/2019
<b>Southern AE</b> 7951 Tronon Circle Austell, Ga 30168 (770) 819-7777 architects & engineers	REVISIONS
	R # Doc # Date

ADD ALTERNATE #1  
BOARD OF EDUCATION OFFICE FOR:  
**HEARD COUNTY SCHOOLS**  
4647 PEA RIDGE ROAD, FRANKLIN, GA 30217  
HEARD COUNTY SCHOOL SYSTEM  
FRANKLIN, GEORGIA

EXTERIOR STAIR BRACING PLAN & DETAILS

		DRAWING NUMBER
		S103