



2 LEVEL 01 - CABLE MANAGEMENT PLAN
1/8" = 1'-0"

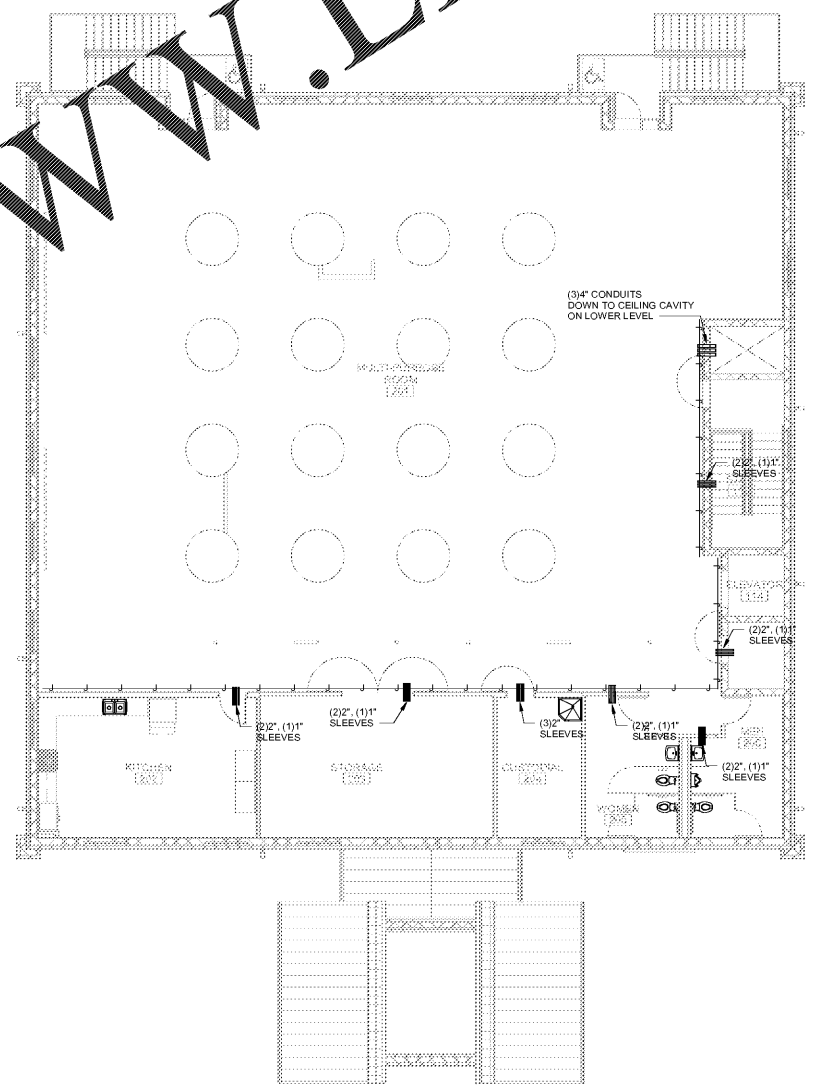

1 LEVEL 02 - CABLE MANAGEMENT PLAN
1/8" = 1'-0"

Order Plans @ WWW.LDILine.com

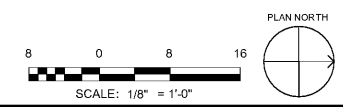

SA&E PROJECT NUMBER	01-615-057
BID PACKAGE / PHASING	BP-1
ISSUED FOR CONSTRUCTION	10/15/2019
Southern AE 7951 Tricon Circle Austell, Ga 30168 (770) 519-7777 architects & engineers	REVISIONS
	R # Doc # Date
<small>© COPYRIGHT 2019 BY SOUTHERN AE, LLC. ALL RIGHTS RESERVED. THIS DOCUMENT IS THE PROPERTY OF SOUTHERN AE, LLC AND SHALL NOT BE COPIED OR REPRODUCED IN WHOLE OR IN PART WITHOUT EXPRESS WRITTEN PERMISSION BY SOUTHERN AE, LLC.</small>	

ADD ALTERNATE #1
 BOARD OF EDUCATION OFFICE FOR:
HEARD COUNTY SCHOOLS
 4647 PEA RIDGE ROAD, FRANKLIN, GA 30217
 HEARD COUNTY SCHOOL SYSTEM
 FRANKLIN, GEORGIA

CABLE SUPPORT PLAN

		DRAWING NUMBER
		E104