




1 SOUTH - ELEVATION
1" = 10'-0"

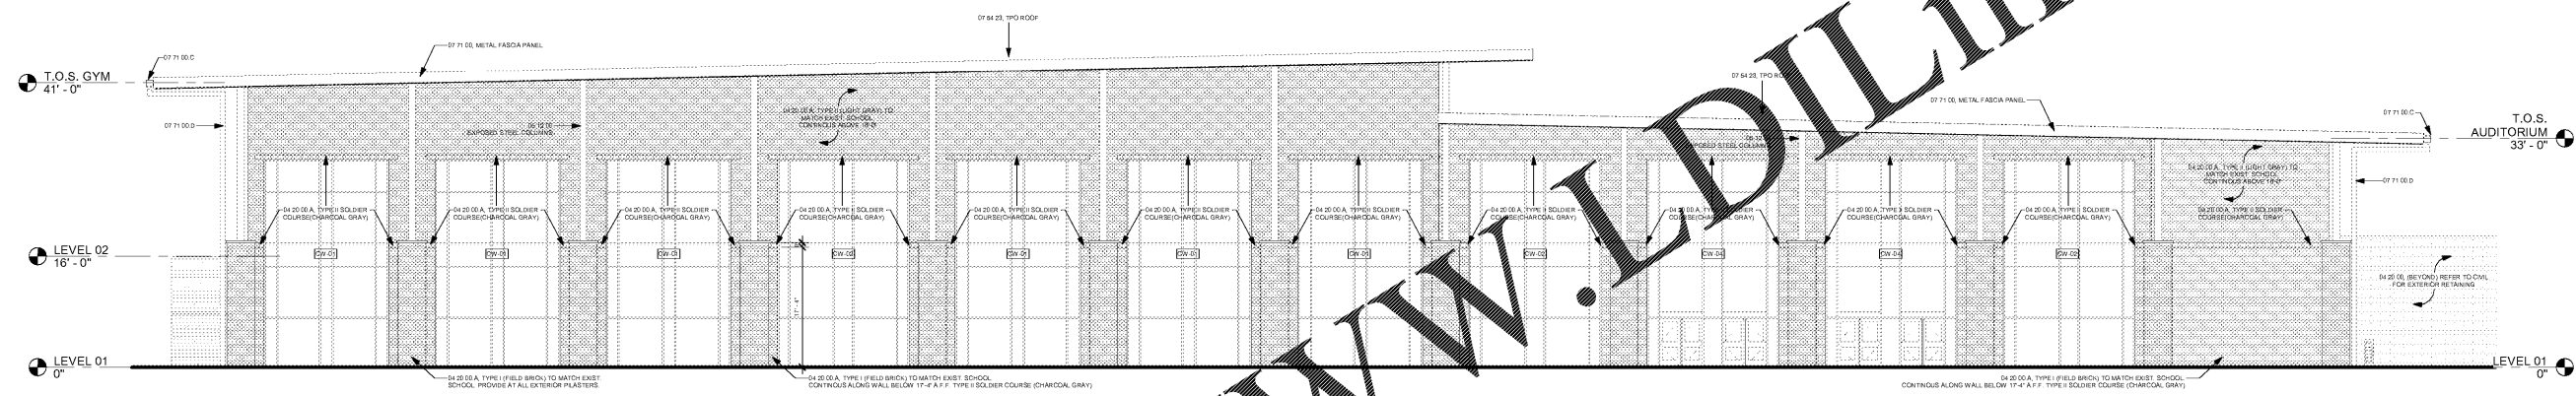

2 WEST - ELEVATION
1" = 10'-0"

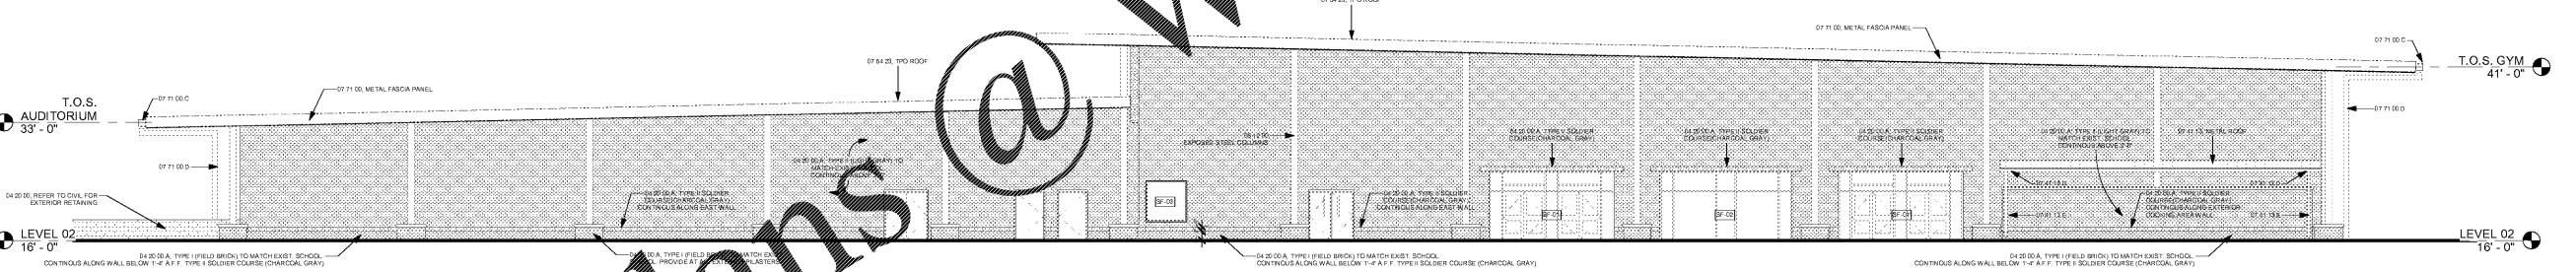

3 EAST - ELEVATION
1" = 10'-0"

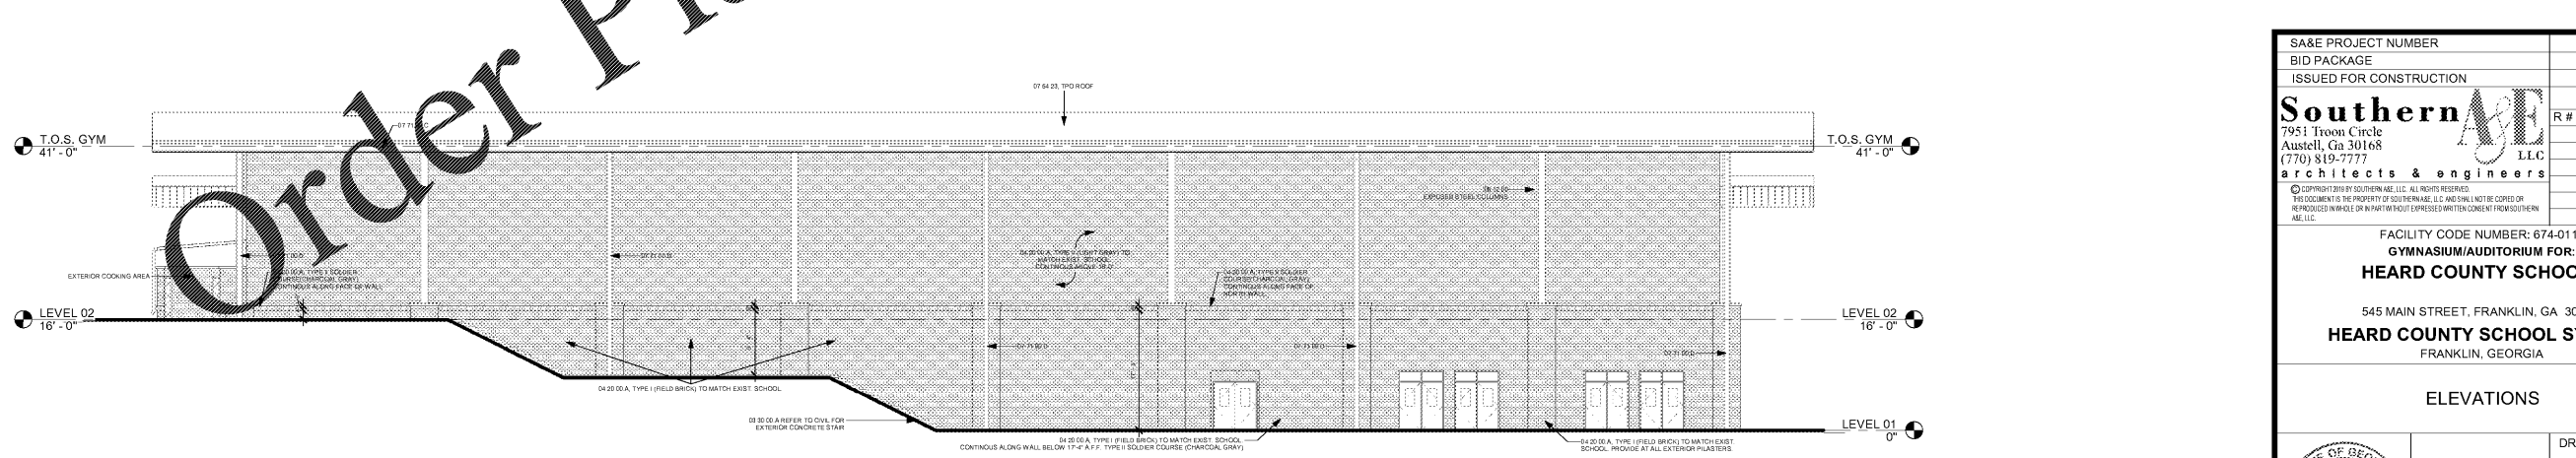

4 NORTH - ELEVATION
1" = 10'-0"

Order Plans @

SA&E PROJECT NUMBER	01-615-056
BID PACKAGE	BP-1
ISSUED FOR CONSTRUCTION	10/15/2019
Southern AE 7951 Tronon Circle Austell, Ga 30168 (770) 519-7777 architects & engineers	REVISIONS
	R # Doc # Date
FACILITY CODE NUMBER: 674-0110 GYMNASIUM/AUDITORIUM FOR: HEARD COUNTY SCHOOLS 545 MAIN STREET, FRANKLIN, GA 30217 HEARD COUNTY SCHOOL SYSTEM FRANKLIN, GEORGIA	
ELEVATIONS	
	DRAWING NUMBER
	A201