




1 BUILDING SECTION THRU GYMNASIUM (EASTWEST)
3/32" = 1'-0"

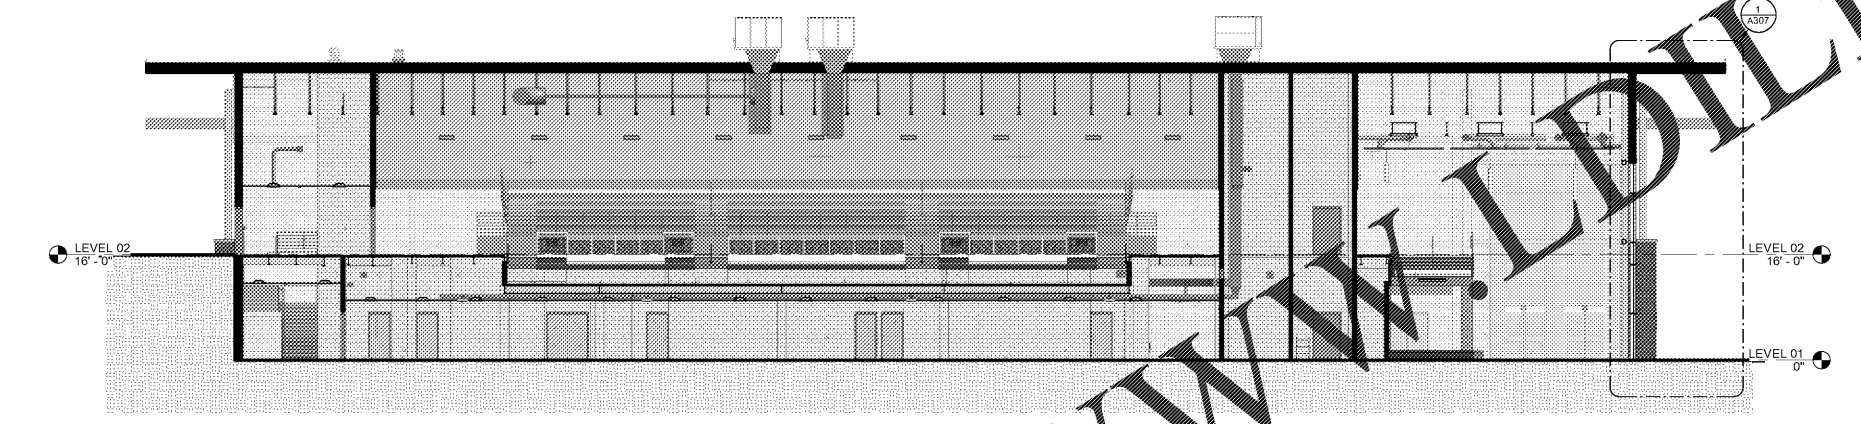

4 BUILDING SECTION THRU GYMNASIUM & CORRIDOR 107 (EASTWEST)
3/32" = 1'-0"

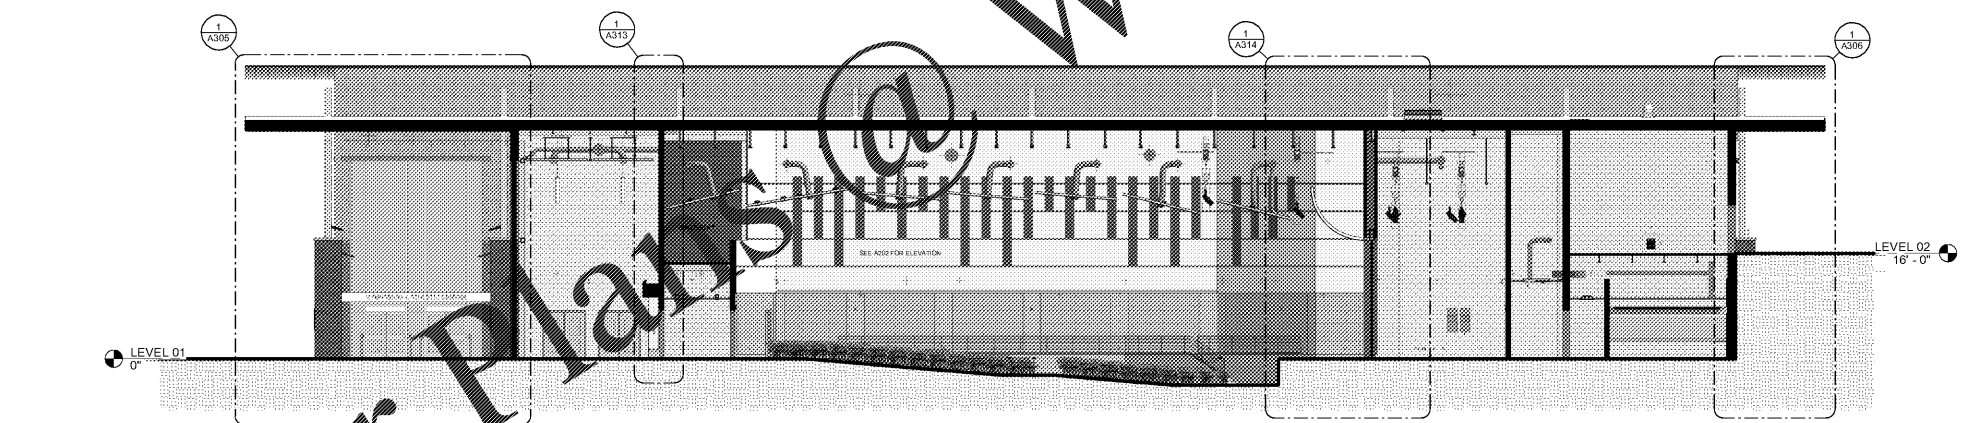


2 BUILDING SECTION THRU AUDITORIUM THEATER (WEST/EAST)
3/32" = 1'-0"

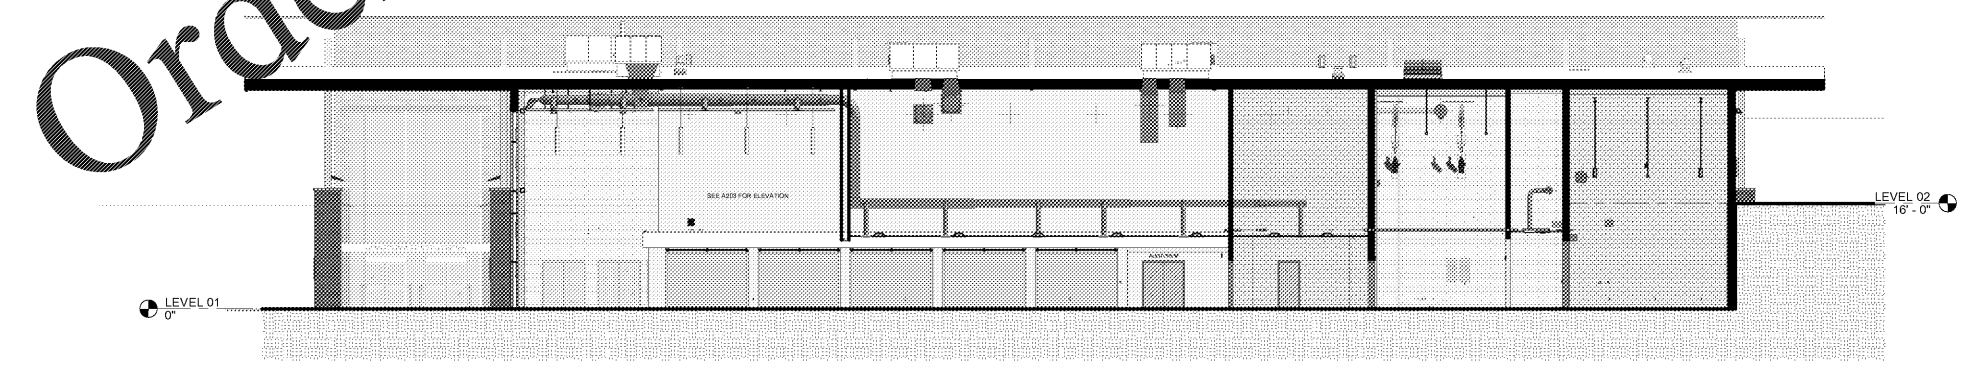

3 BUILDING SECTION THRU AUDITORIUM (WEST/EAST)
3/32" = 1'-0"

Order Plans @ WWW.LDILine.com

| | |
|--|----------------|
| SA&E PROJECT NUMBER | 01-615-056 |
| BID PACKAGE | BP-1 |
| ISSUED FOR CONSTRUCTION | 10/15/2019 |
| Southern AE 7951 Troon Circle Austell, Ga 30168 (770) 819-7777 architects & engineers | REVISIONS |
| | R # Doc # Date |
| <small>© COPYRIGHT 2019 BY SOUTHERN AE, LLC. ALL RIGHTS RESERVED. THIS DOCUMENT IS THE PROPERTY OF SOUTHERN AE, LLC AND SHALL NOT BE COPIED OR REPRODUCED IN WHOLE OR IN PART WITHOUT EXPRESS WRITTEN PERMISSION BY SOUTHERN AE, LLC.</small> | |
| FACILITY CODE NUMBER: 674-0110 GYMNASIUM/AUDITORIUM FOR: HEARD COUNTY SCHOOLS 545 MAIN STREET, FRANKLIN, GA 30217 HEARD COUNTY SCHOOL SYSTEM FRANKLIN, GEORGIA | |
| BUILDING SECTIONS | |
|  | DRAWING NUMBER |
| | A302 |