




1 PLAN DETAIL 01 3/4" = 1'-0"
 2 PLAN DETAIL 02 3/4" = 1'-0"
 3 PLAN DETAIL 03 3/4" = 1'-0"
 4 PLAN DETAIL 04 3/4" = 1'-0"
 5 PLAN DETAIL 05 3/4" = 1'-0"
 6 PLAN DETAIL 06 3/4" = 1'-0"
 7 PLAN DETAIL 07 3/4" = 1'-0"
 8 PLAN DETAIL 08 3/4" = 1'-0"
 9 PLAN DETAIL 09 3/4" = 1'-0"

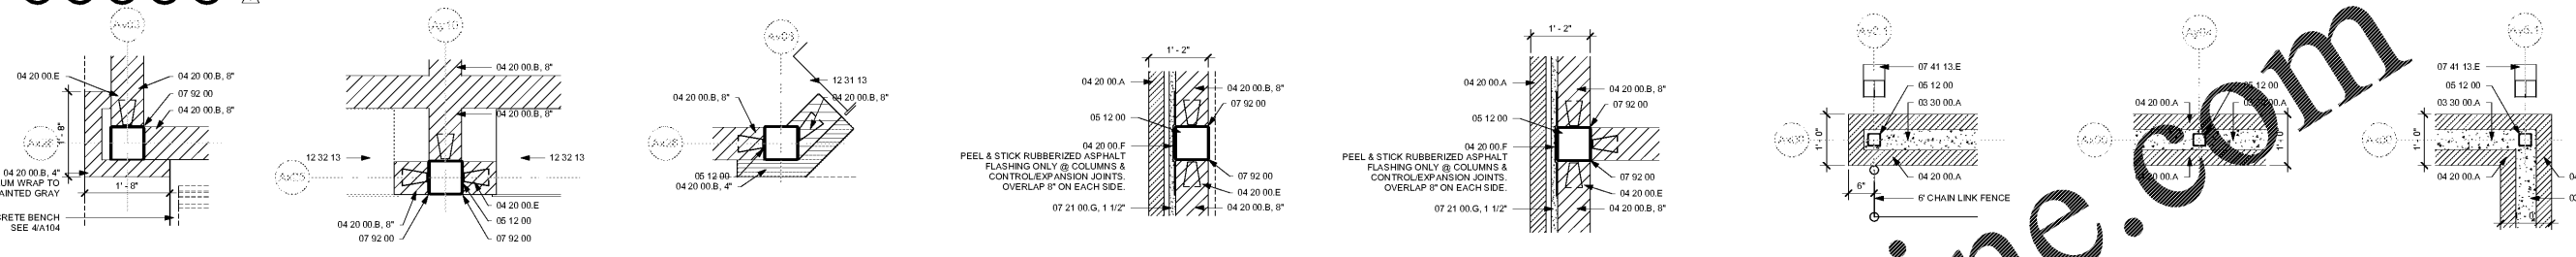


10 PLAN DETAIL 10 3/4" = 1'-0"
 11 PLAN DETAIL 11 3/4" = 1'-0"
 12 PLAN DETAIL 12 3/4" = 1'-0"
 13 PLAN DETAIL 13 3/4" = 1'-0"
 14 PLAN DETAIL 14 3/4" = 1'-0"
 15 PLAN DETAIL 15 3/4" = 1'-0"
 16 PLAN DETAIL 16 3/4" = 1'-0"
 17 PLAN DETAIL 17 3/4" = 1'-0"

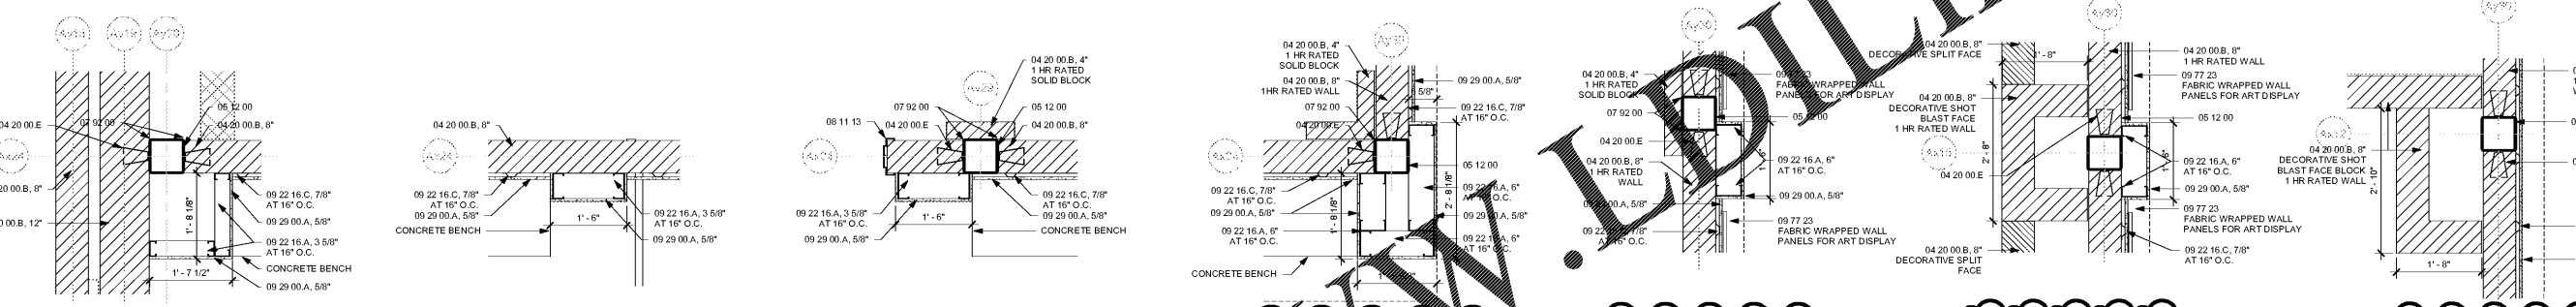

18 PLAN DETAIL 18 3/4" = 1'-0"
 19 PLAN DETAIL 19 3/4" = 1'-0"
 20 PLAN DETAIL 20 3/4" = 1'-0"
 21 PLAN DETAIL 21 3/4" = 1'-0"
 22 PLAN DETAIL 22 3/4" = 1'-0"
 23 PLAN DETAIL 23 3/4" = 1'-0"
 24 PLAN DETAIL 24 3/4" = 1'-0"

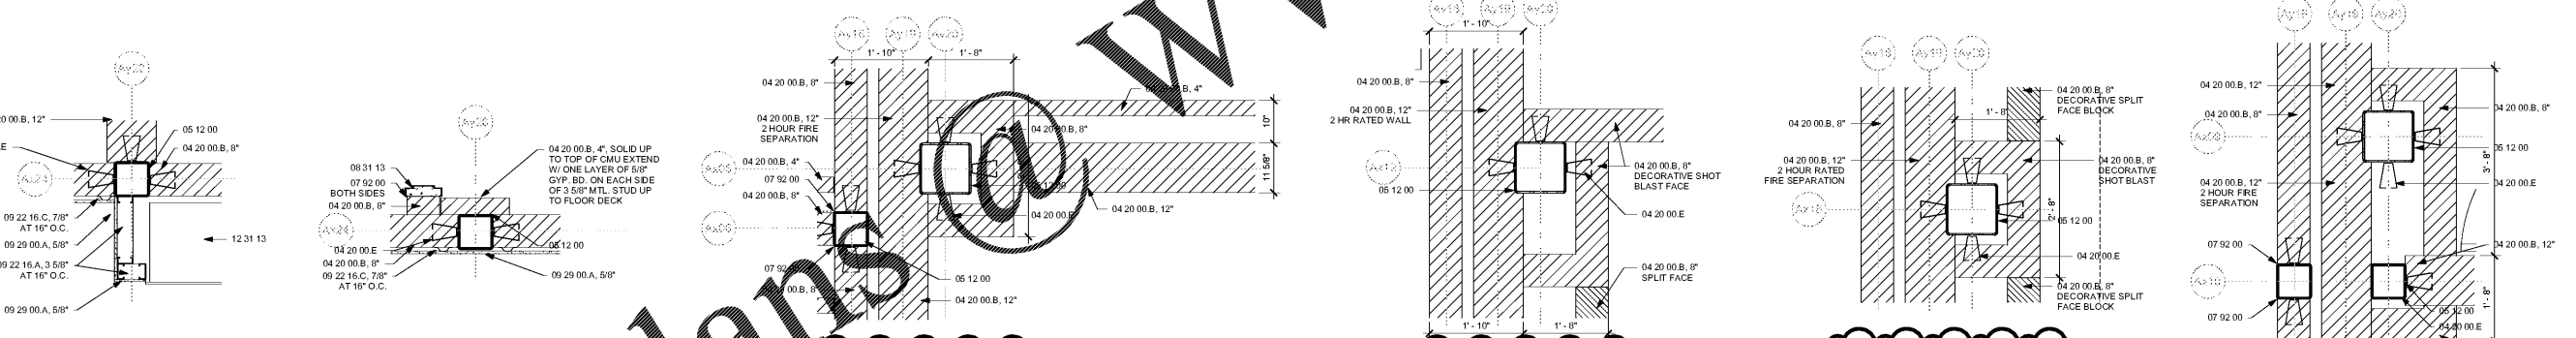

25 PLAN DETAIL 25 3/4" = 1'-0"
 26 PLAN DETAIL 26 3/4" = 1'-0"
 27 PLAN DETAIL 27 3/4" = 1'-0"
 28 PLAN DETAIL 28 3/4" = 1'-0"
 29 PLAN DETAIL 29 3/4" = 1'-0"
 30 PLAN DETAIL 30 3/4" = 1'-0"

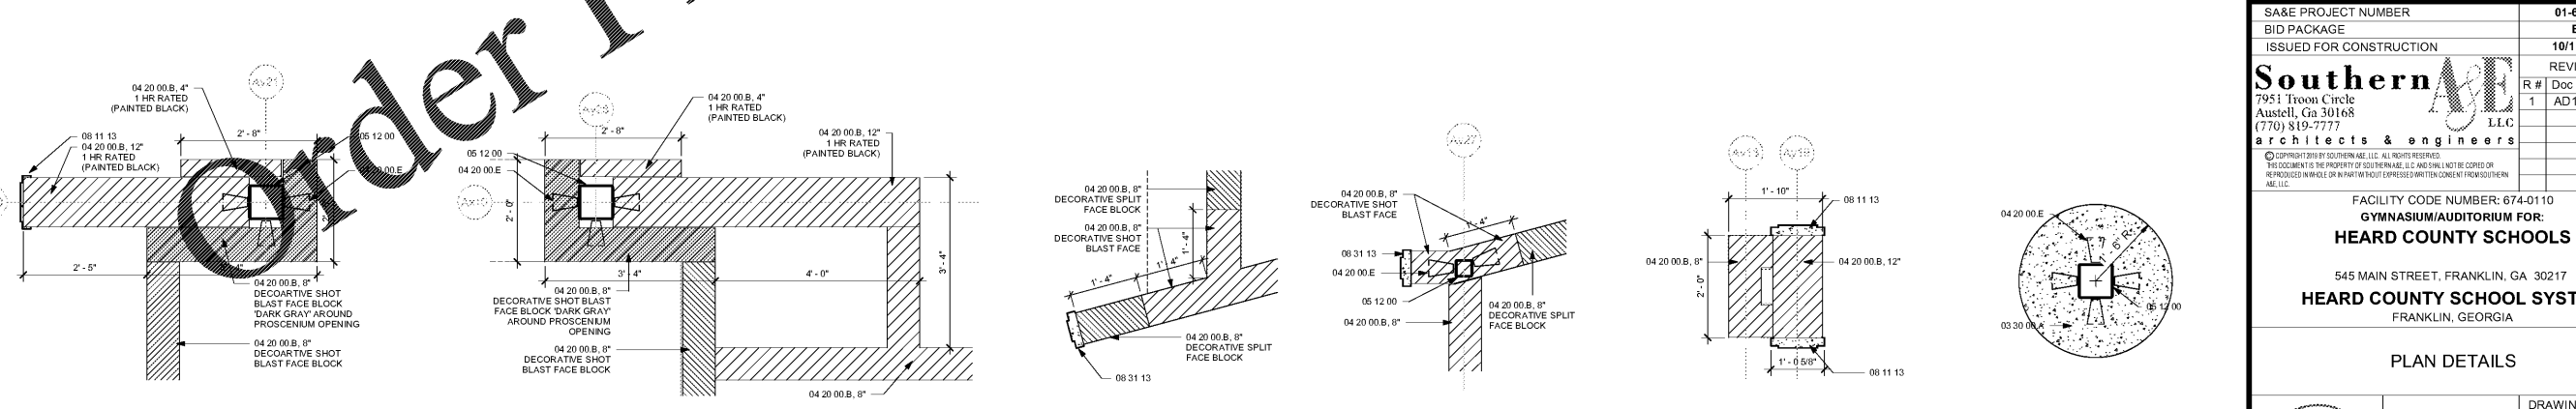

31 PLAN DETAIL 31 3/4" = 1'-0"
 32 PLAN DETAIL 32 3/4" = 1'-0"
 33 PLAN DETAIL 33 3/4" = 1'-0"
 34 PLAN DETAIL 34 3/4" = 1'-0"
 35 PLAN DETAIL 35 3/4" = 1'-0"
 36 PLAN DETAIL 36 3/4" = 1'-0"

Order Plans @ WWW.WDOnline.com

SA&E PROJECT NUMBER		01-615-056				
BID PACKAGE		BP-1				
ISSUED FOR CONSTRUCTION		10/15/2019				
Southern AE 7951 Tron Circle Austell, Ga 30168 (770) 819-7777 architects & engineers		REVISIONS				
		<table border="1"> <tr> <th>R #</th> <th>Doc #</th> <th>Date</th> </tr> <tr> <td>1</td> <td>AD1</td> <td>11.4.2019</td> </tr> </table>	R #	Doc #	Date	1
R #	Doc #	Date				
1	AD1	11.4.2019				
FACILITY CODE NUMBER: 674-0110 GYMNASIUM/AUDITORIUM FOR: HEARD COUNTY SCHOOLS 545 MAIN STREET, FRANKLIN, GA 30217 HEARD COUNTY SCHOOL SYSTEM FRANKLIN, GEORGIA						
PLAN DETAILS		DRAWING NUMBER				
		A500				