




1 MILLWORK ELEVATION - LEVEL 01 - GYMNASIUM TRAINING ROOM
3/8" = 1'-0"

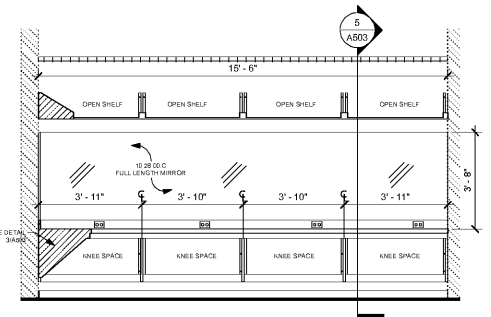


2 MILLWORK ELEVATION - LEVEL 01 - AUDITORIUM - DRESSING ROOM 164, 166 (01)
3/8" = 1'-0"

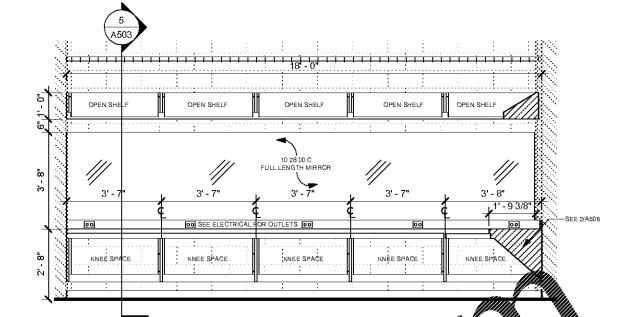


3 MILLWORK ELEVATION - LEVEL 01 - AUDITORIUM - DRESSING ROOM 164, 166 (02)
3/8" = 1'-0"

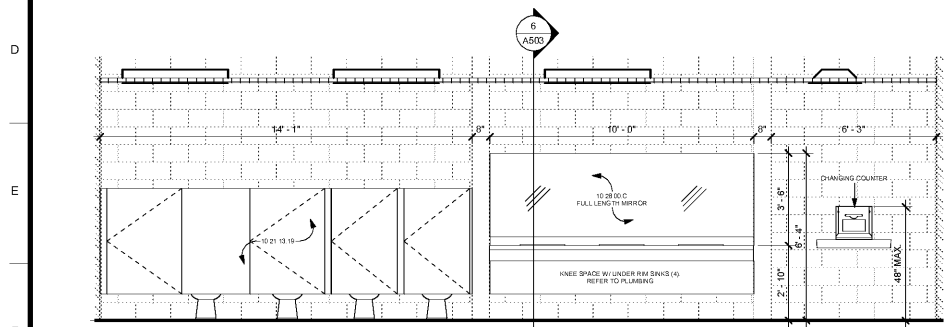


4 MILLWORK ELEVATION - LEVEL 01 - AUDITORIUM - WOMENS 154
3/8" = 1'-0"

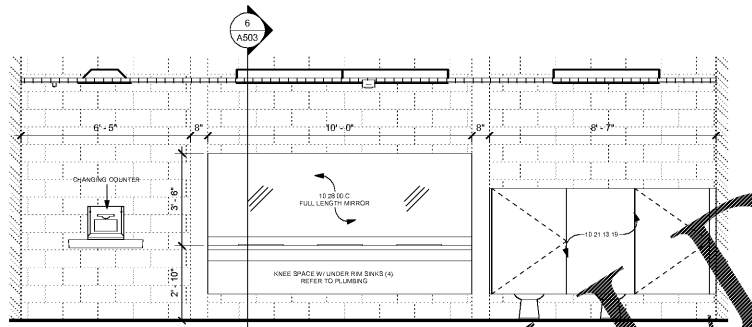


5 MILLWORK ELEVATION - LEVEL 01 - AUDITORIUM - MENS 151
3/8" = 1'-0"

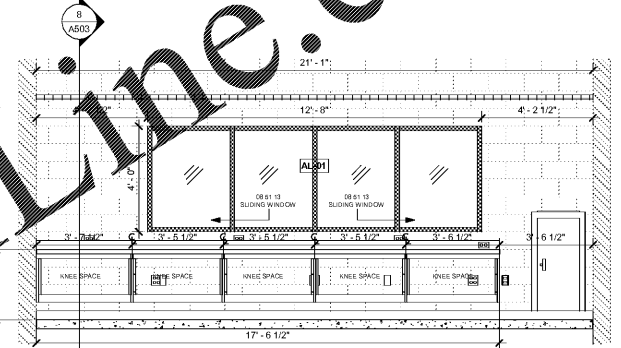


6 MILLWORK ELEVATION - LEVEL 01 - AUDITORIUM - CONTROL ROOM 144
3/8" = 1'-0"

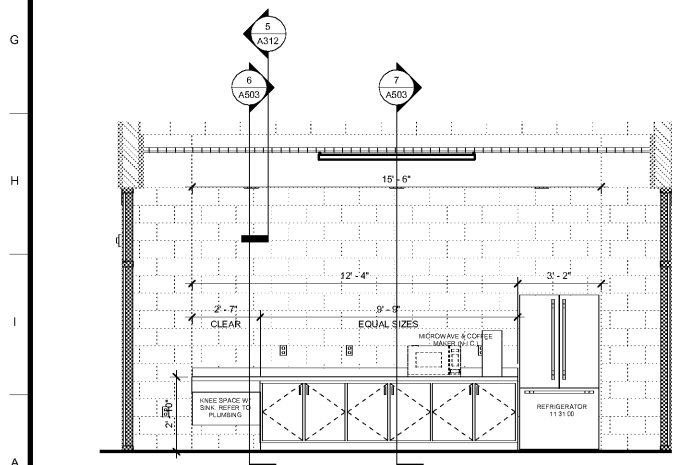


7 MILLWORK ELEVATION - LEVEL 02 - GYMNASIUM - HOSPITALITY 205
3/8" = 1'-0"

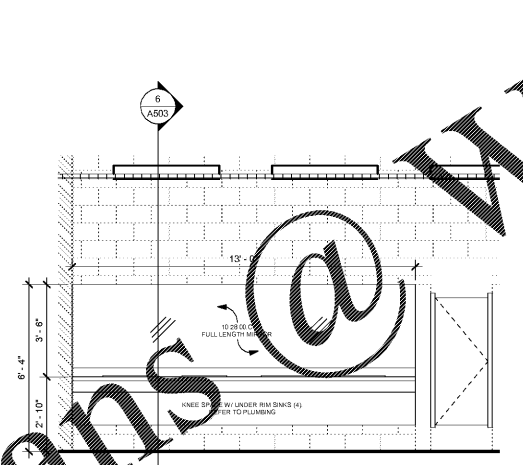


8 MILLWORK ELEVATION - LEVEL 02 - GYMNASIUM - WOMENS 204
3/8" = 1'-0"

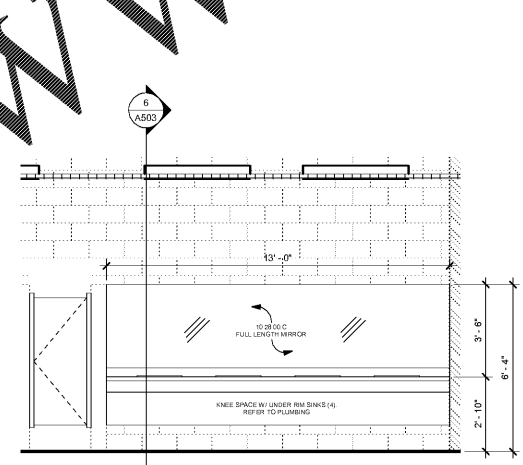


9 MILLWORK ELEVATION - LEVEL 02 - GYMNASIUM - MENS 206
3/8" = 1'-0"

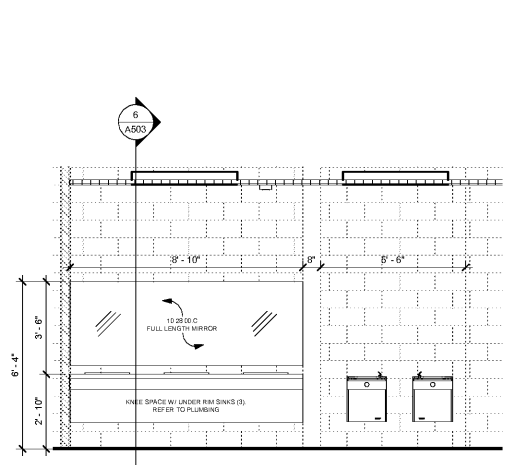

10 MILLWORK ELEVATION - LEVEL 01 - HOME LOCKER ROOMS (124 & 121)
3/8" = 1'-0"

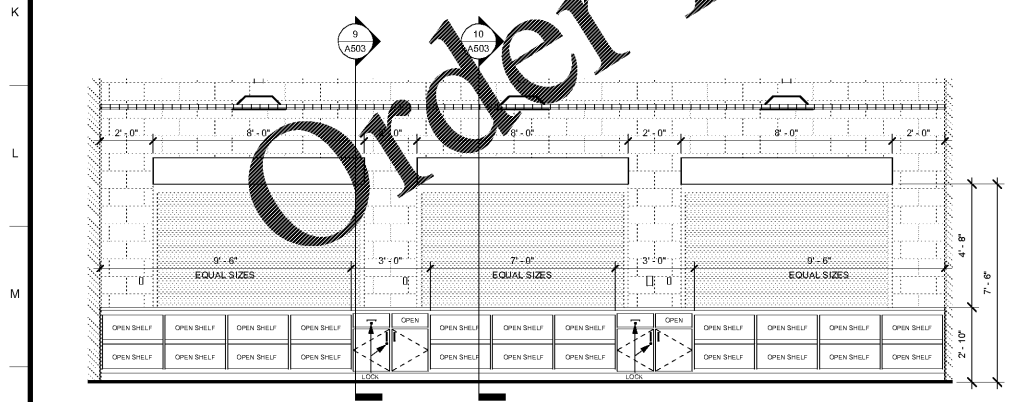

11 MILLWORK ELEVATION - LEVEL 02 - GYMNASIUM - CONCESSION 208 (01)
3/8" = 1'-0"

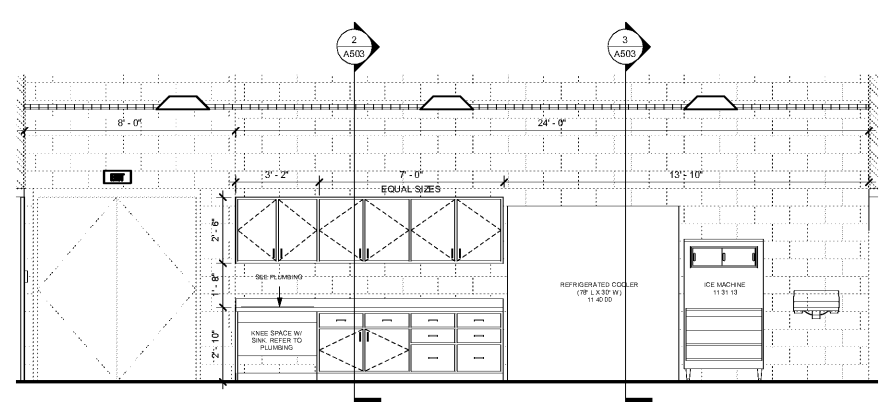

12 MILLWORK ELEVATION - LEVEL 02 - GYMNASIUM - CONCESSION 208 (02)
3/8" = 1'-0"

Order Plans @ WWW.LDILine.com

SA&E PROJECT NUMBER	01-615-056
BID PACKAGE	BP-1
ISSUED FOR CONSTRUCTION	10/15/2019
Southern AE 7951 Tricon Circle Austell, Ga 30168 (770) 519-7777 architects & engineers	REVISIONS
	R # Doc # Date
FACILITY CODE NUMBER: 674-0110 GYMNASIUM/AUDITORIUM FOR: HEARD COUNTY SCHOOLS 545 MAIN STREET, FRANKLIN, GA 30217 HEARD COUNTY SCHOOL SYSTEM FRANKLIN, GEORGIA	
MILLWORK DETAILS	
	DRAWING NUMBER
	A502