



1 TYPICAL SECTION - AUDITORIUM CONTROL ROOM STAIR
3/4" = 1'-0"

2 TYPICAL SECTION - AUDITORIUM THEATER STAIR (01)
3/4" = 1'-0"

3 TYPICAL SECTION - AUDITORIUM THEATER STAIR (02)
3/4" = 1'-0"

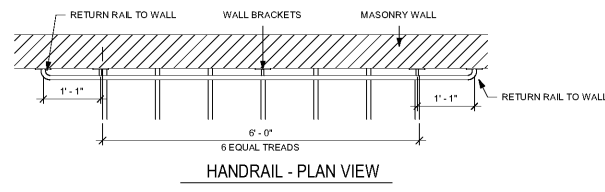

4 TYP. HANDRAIL DTL - PLAN VIEW @ AUDITORIUM CONTROL ROOM STAIR
3/4" = 1'-0"

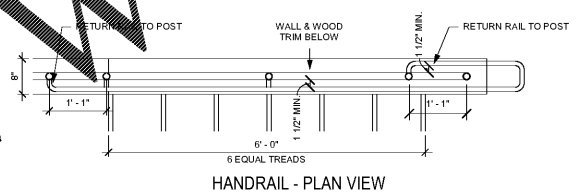

5 TYP. HANDRAIL DTL - PLAN VIEW @ AUDITORIUM THEATER STAIR
3/4" = 1'-0"

Order Plans @

WWW.LDILine.com

SA&E PROJECT NUMBER	01-615-056
BID PACKAGE	BP-1
ISSUED FOR CONSTRUCTION	10/15/2019
Southern AE 7951 Tricon Circle Austell, Ga 30168 (770) 819-7777 architects & engineers	REVISIONS
	R # Doc # Date
FACILITY CODE NUMBER: 674-0110 GYMNASIUM/AUDITORIUM FOR: HEARD COUNTY SCHOOLS 545 MAIN STREET, FRANKLIN, GA 30217 HEARD COUNTY SCHOOL SYSTEM FRANKLIN, GEORGIA	
STAIR DETAILS	
	DRAWING NUMBER
	A511