


DOOR & FRAME SCHEDULE - LEVEL 01 - GYMNASIUM

Table with columns: DOOR NUMBER, FRAME ELEVATION, FRAME MATERIAL, RATED FRAME, SIZE (JAMB WIDTH, HEAD HEIGHT), DETAILS (HEAD, JAMB, THRESHOLD, SIGNAGE, STOPS), DOOR DESCRIPTION (DOOR ELEVATION, DOOR MATERIAL, ACCESS CONTROL, DOOR CONTACTS, SIZE (WIDTH, HEIGHT, PAIR, RATING)), REMARKS.

DOOR & FRAME SCHEDULE - LEVEL 02 - GYMNASIUM

Table with columns: DOOR NUMBER, FRAME ELEVATION, FRAME MATERIAL, RATED FRAME, SIZE (JAMB WIDTH, HEAD HEIGHT), DETAILS (HEAD, JAMB, THRESHOLD, SIGNAGE, STOPS), DOOR DESCRIPTION (DOOR ELEVATION, DOOR MATERIAL, ACCESS CONTROL, DOOR CONTACTS, SIZE (WIDTH, HEIGHT, PAIR, RATING)), REMARKS.

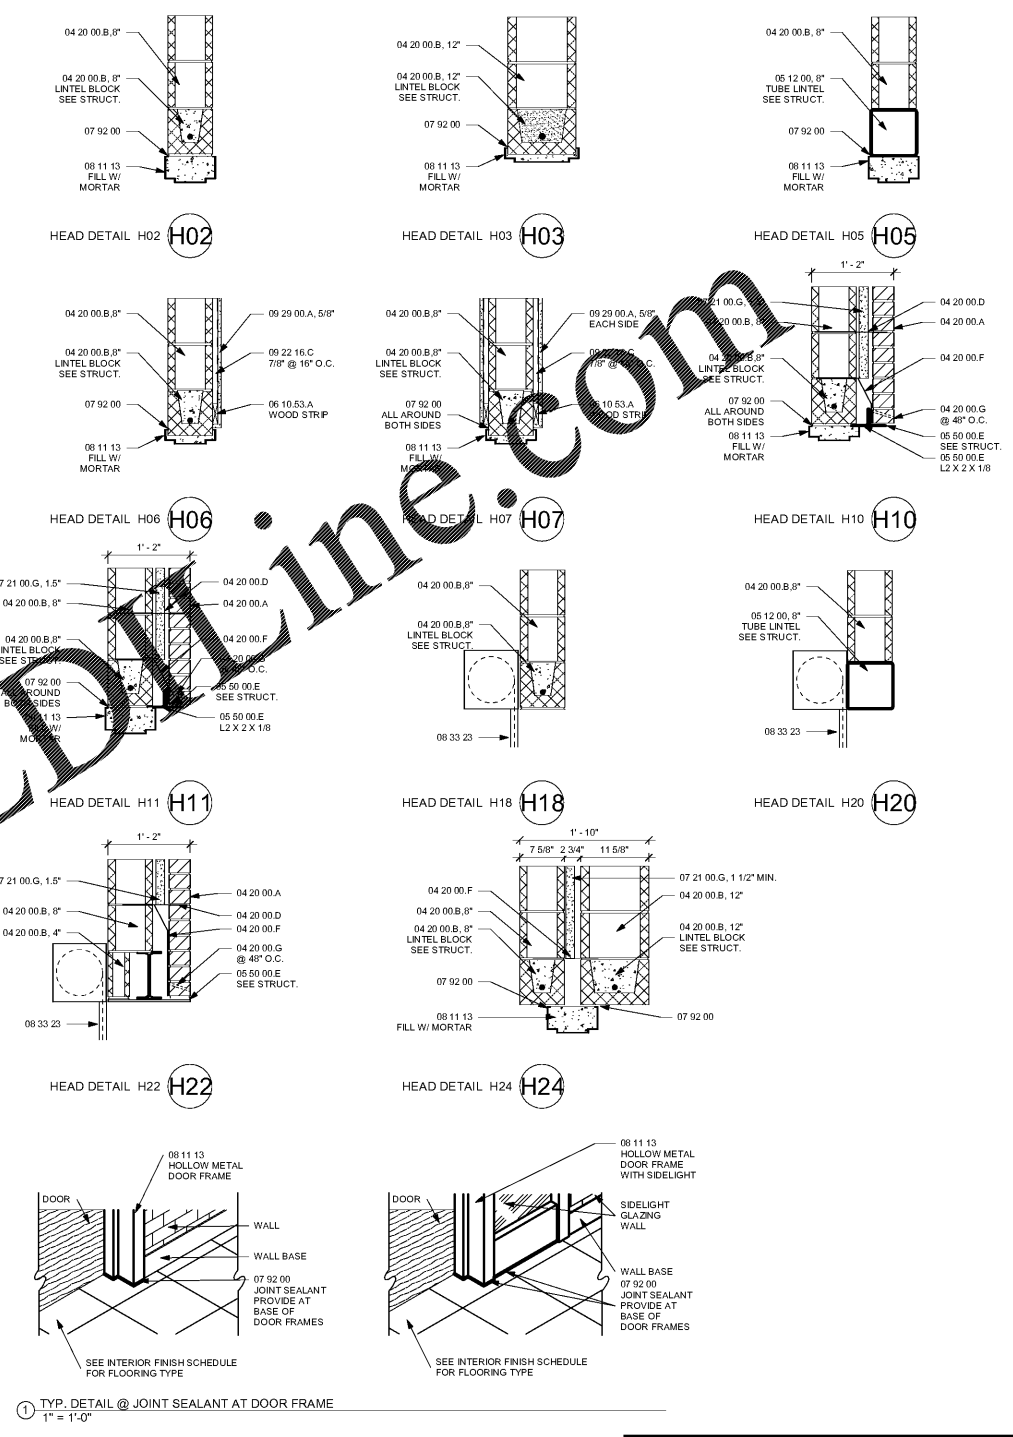


NOTES TO DOOR & FRAME SCHEDULE:


- 1. SEE SHEET A602 FOR DOOR & DOOR FRAME ELEVATIONS.
2. SEE SHEET A601 FOR HEAD DETAILS.
3. SEE SHEET A602 FOR JAMB DETAILS.
4. SEE SHEET A601 FOR DOOR BUMPERS DETAILS.
5. SEE SHEET A603 FOR SIGNAGE DETAILS.
6. PROVIDE SEALANT AT ALL DOOR FRAMES AS SHOWN ON DETAILS ON DRAWING A601.
7. PROVIDE WELDED HOLLOW METAL FRAMES FOR OPENINGS IN MASONRY CONCRETE WALLS.
8. COORDINATE WITH MECHANICAL DRAWINGS FOR LOCATIONS AND SIZES OF MECHANICAL DOOR LOUVERS.
9. PROVIDE GALVANIZED STEEL DOORS, PANELS & FRAMES AT ALL EXTERIOR DOOR LOCATIONS.
10. PROVIDE GALVANIZED STEEL DOORS (WHERE HOLLOW METAL DOORS ARE SCHEDULED), PANELS & FRAMES AT ALL INTERIOR DOOR LOCATIONS AS SCHEDULED IN THE REMARKS COLUMN.

NOTES TO DOOR GLAZING:

- 1. FOR GLAZING SPECIFICATIONS REFER TO PROJECT MANUAL SECTION 08 80 00 GLAZING.
2. PROVIDE 1/4" CATEGORY 2 IMPACT SAFETY RATED GLASS IN ALL INTERIOR 20 MIN RATED DOORS AND DOOR FRAMES WITH GLASS PANELS.
3. PROVIDE 1/4" TEMPERED GLASS IN ALL INTERIOR NON-RATED DOORS AND DOOR FRAMES WITH GLASS PANELS.
4. PROVIDE 5/8" LAMINATED GLASS IN ALL INTERIOR NON-RATED DOOR FRAMES IN CHORUS, BAND ROOM AND GYMNASIUM.
5. PROVIDE 3/16" CLEAR WITH 3M SAFETY FILM - CATEGORY 2 IMPACT SAFETY RATED GLASS IN ALL 45, 60, AND 90 MIN RATED DOORS AND DOOR FRAMES WITH GLASS PANELS.
6. PROVIDE 1" TEMPERED INSULATED LOW 'E' GLASS IN ALL EXTERIOR NON-RATED DOORS AND DOOR FRAMES WITH GLASS PANELS.

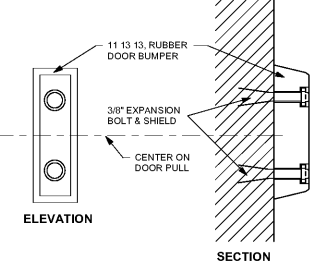

NOTE: COORDINATE SIZE & LOCATION OF POST MOUNTED DOOR BUMPERS AT EXTERIOR DOORS W/ WALK-OFF METAL FLOOR GRILLES.

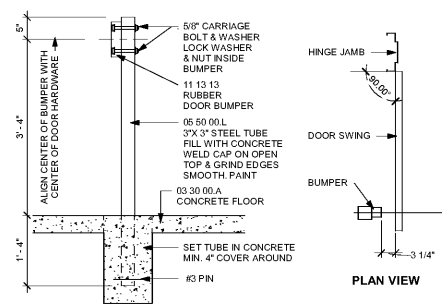

Project information block including: SA&E PROJECT NUMBER (01-615-056), BID PACKAGE (BP-1), ISSUED FOR CONSTRUCTION (10/15/2019), Southern AE logo, Facility Code Number (674-0110), Gymnasium/Auditorium for Heard County Schools, 545 Main Street, Franklin, GA 30217, Heard County School System, Franklin, Georgia, Schedules, Drawing Number (A601).