



CLICK TO JUMP TO INDEX

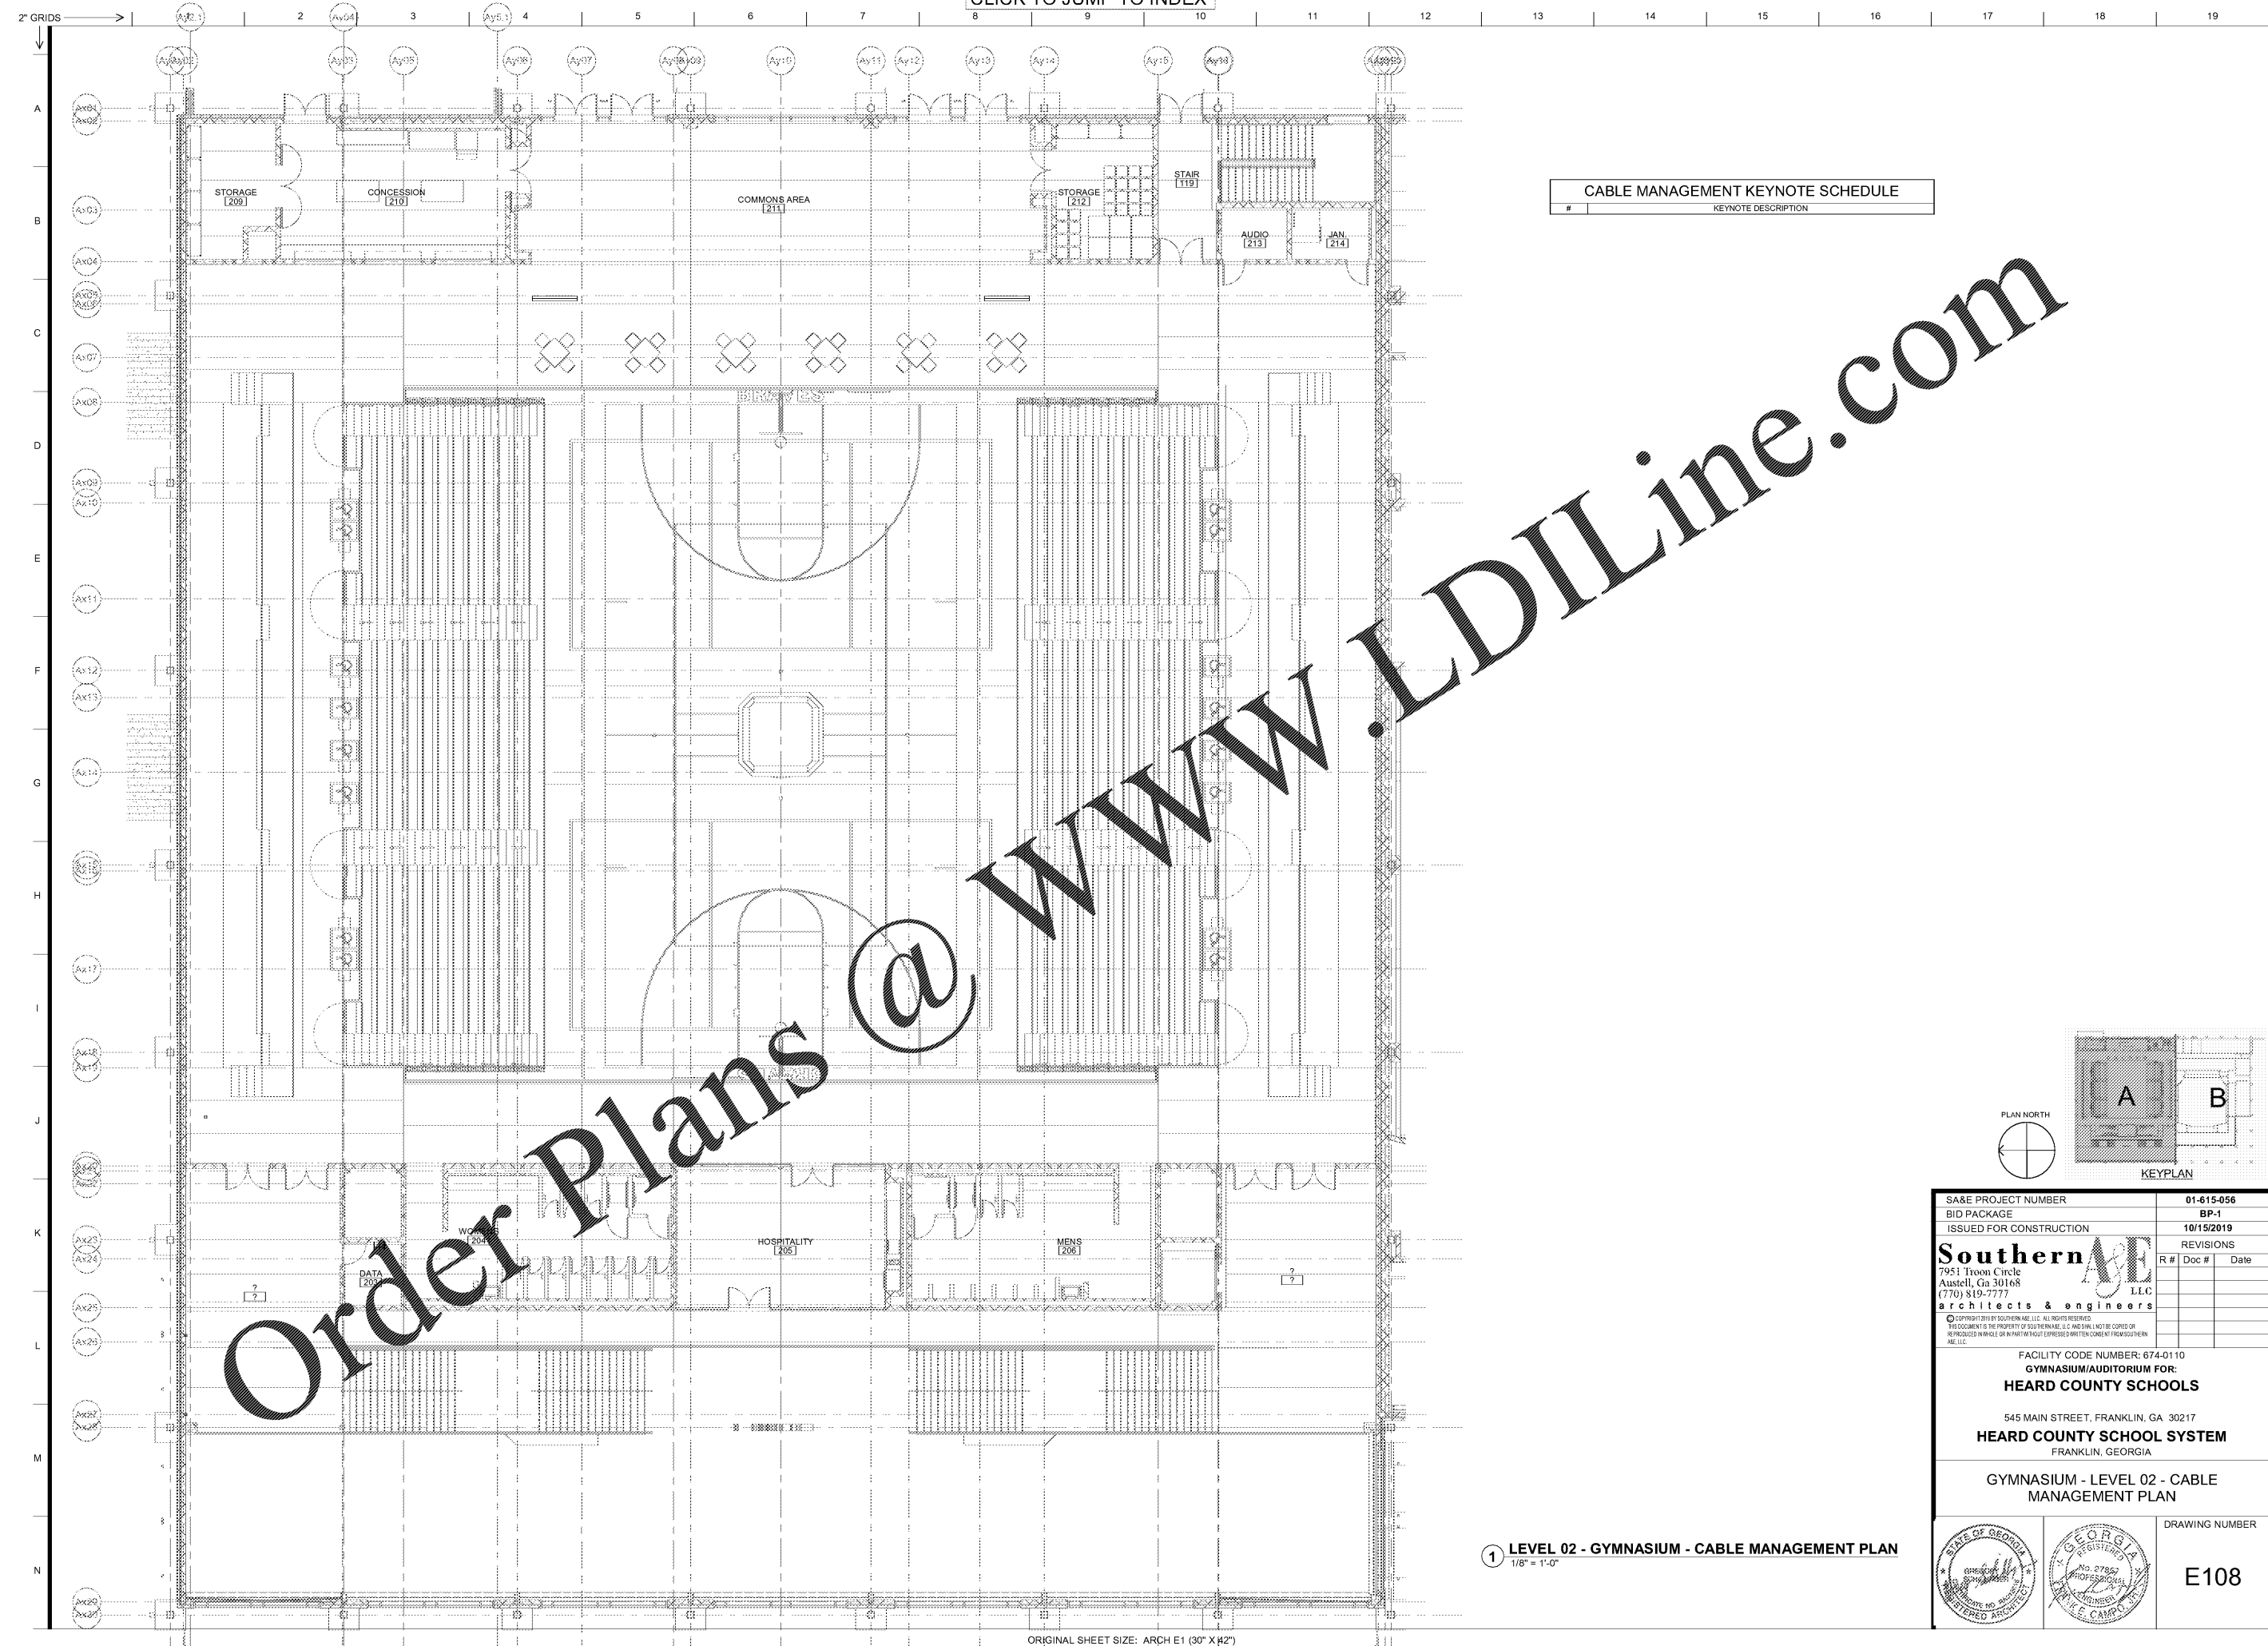

CABLE MANAGEMENT KEYNOTE SCHEDULE	
#	KEYNOTE DESCRIPTION

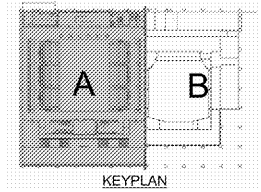

SA&E PROJECT NUMBER	01-615-056
BID PACKAGE	BP-1
ISSUED FOR CONSTRUCTION	10/15/2019
<b>Southern AE</b> 7951 Tricon Circle Austell, Ga 30168 (770) 819-7777 architects & engineers	REVISIONS
	R # Doc # Date
FACILITY CODE NUMBER: 674-0110 GYMNASIUM/AUDITORIUM FOR: <b>HEARD COUNTY SCHOOLS</b> 545 MAIN STREET, FRANKLIN, GA 30217 <b>HEARD COUNTY SCHOOL SYSTEM</b> FRANKLIN, GEORGIA	
GYMNASIUM - LEVEL 02 - CABLE MANAGEMENT PLAN	
 	DRAWING NUMBER
	E108

1 LEVEL 02 - GYMNASIUM - CABLE MANAGEMENT PLAN  
1/8" = 1'-0"