




**3 GYMNASIUM - COURT SECTION**  
1/8" = 1'-0"

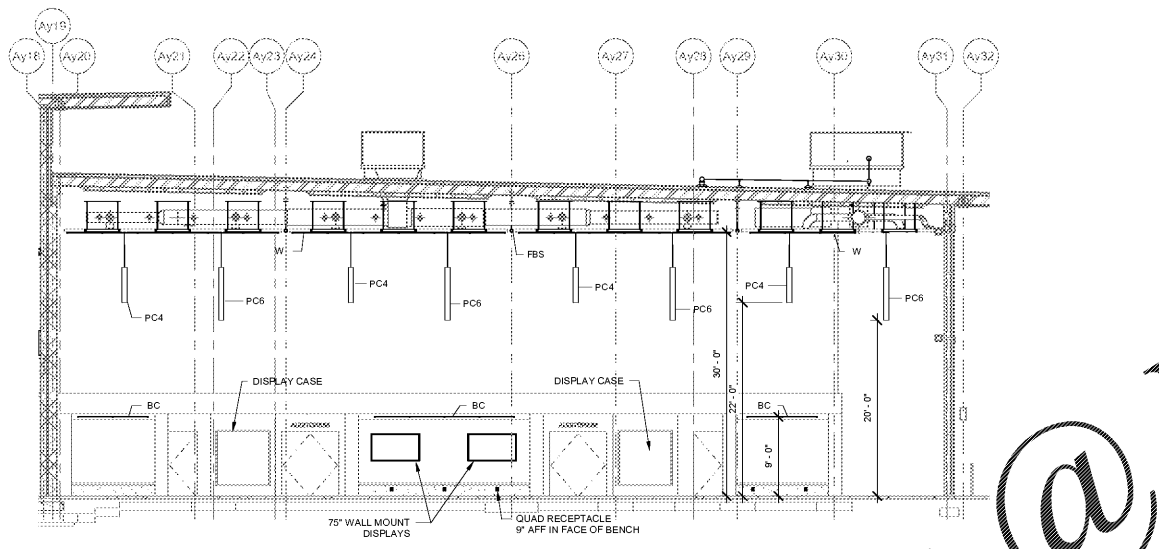

**1 AUDITORIUM LOBBY SECTION**  
1/8" = 1'-0"

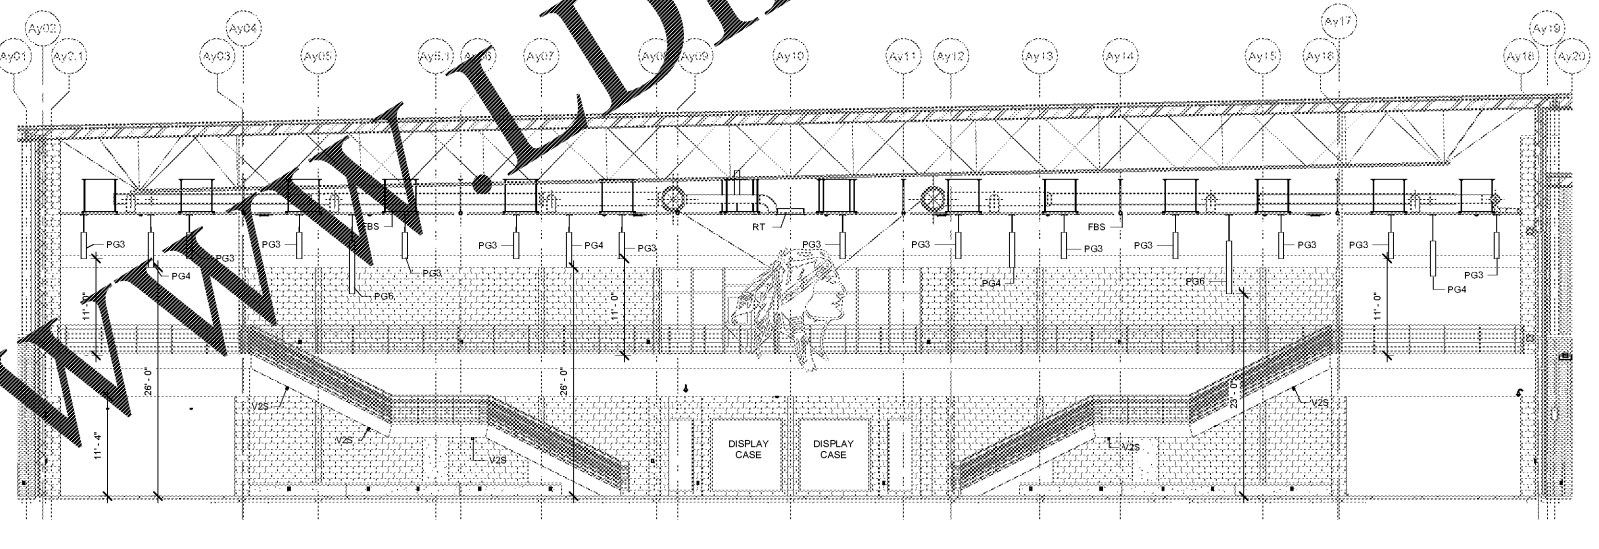

**4 GYMNASIUM - LOBBY SECTION**  
1/8" = 1'-0"

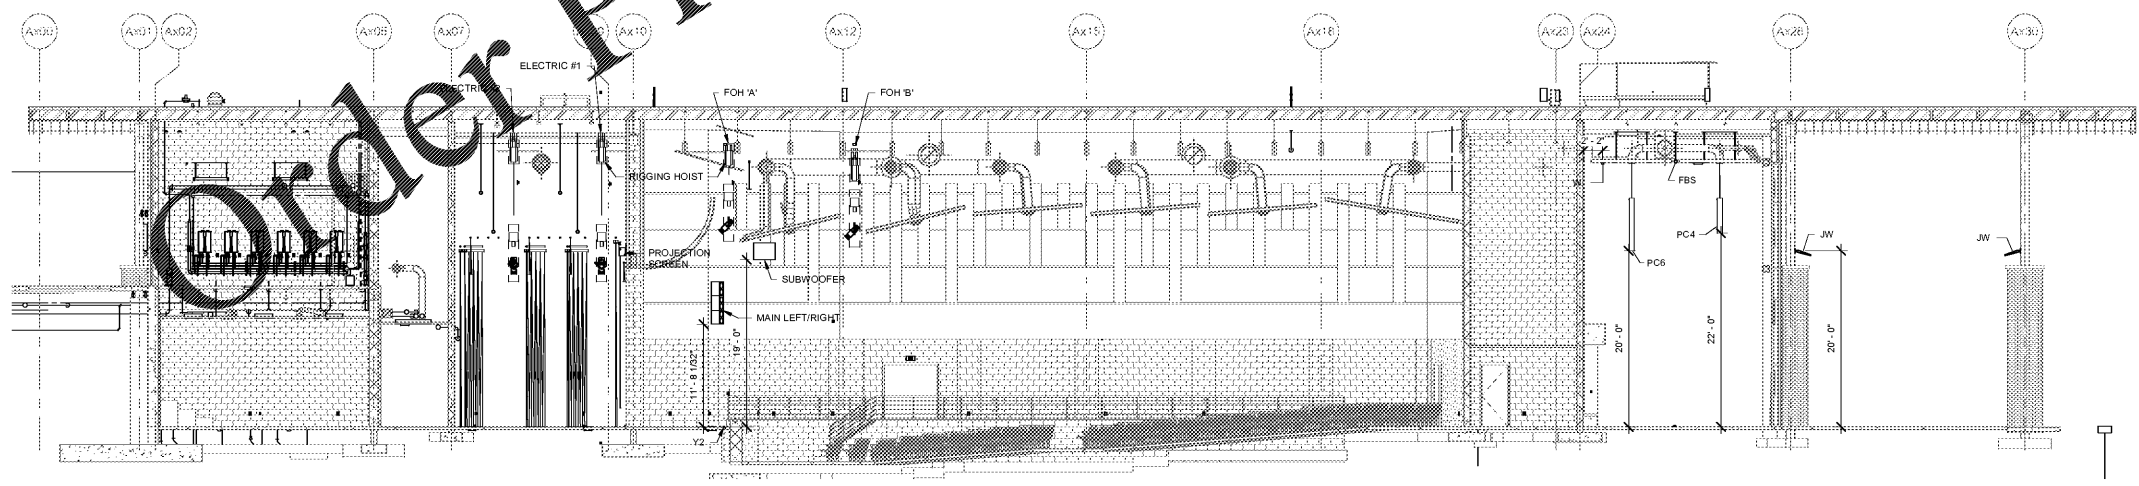


**2 AUDITORIUM SECTION**  
1/8" = 1'-0"

WWW.LDILine.com

@

Order Plans

SA&E PROJECT NUMBER	01-615-056
BID PACKAGE	BP-1
ISSUED FOR CONSTRUCTION	10/15/2019
<b>Southern AE</b>	
7951 Tricon Circle Austell, Ga 30168 (770) 519-7777	REVISIONS R# Doc# Date 1 AD1 11.4.2019
architects & engineers	
FACILITY CODE NUMBER: 674-0110	
<b>GYMNASIUM/AUDITORIUM FOR: HEARD COUNTY SCHOOLS</b>	
545 MAIN STREET, FRANKLIN, GA 30217 <b>HEARD COUNTY SCHOOL SYSTEM</b> FRANKLIN, GEORGIA	
ELECTRICAL SECTIONS	
	DRAWING NUMBER
E301	