




NOTE: SEE WALL ELEVATIONS FOR WINDOW LOCATIONS

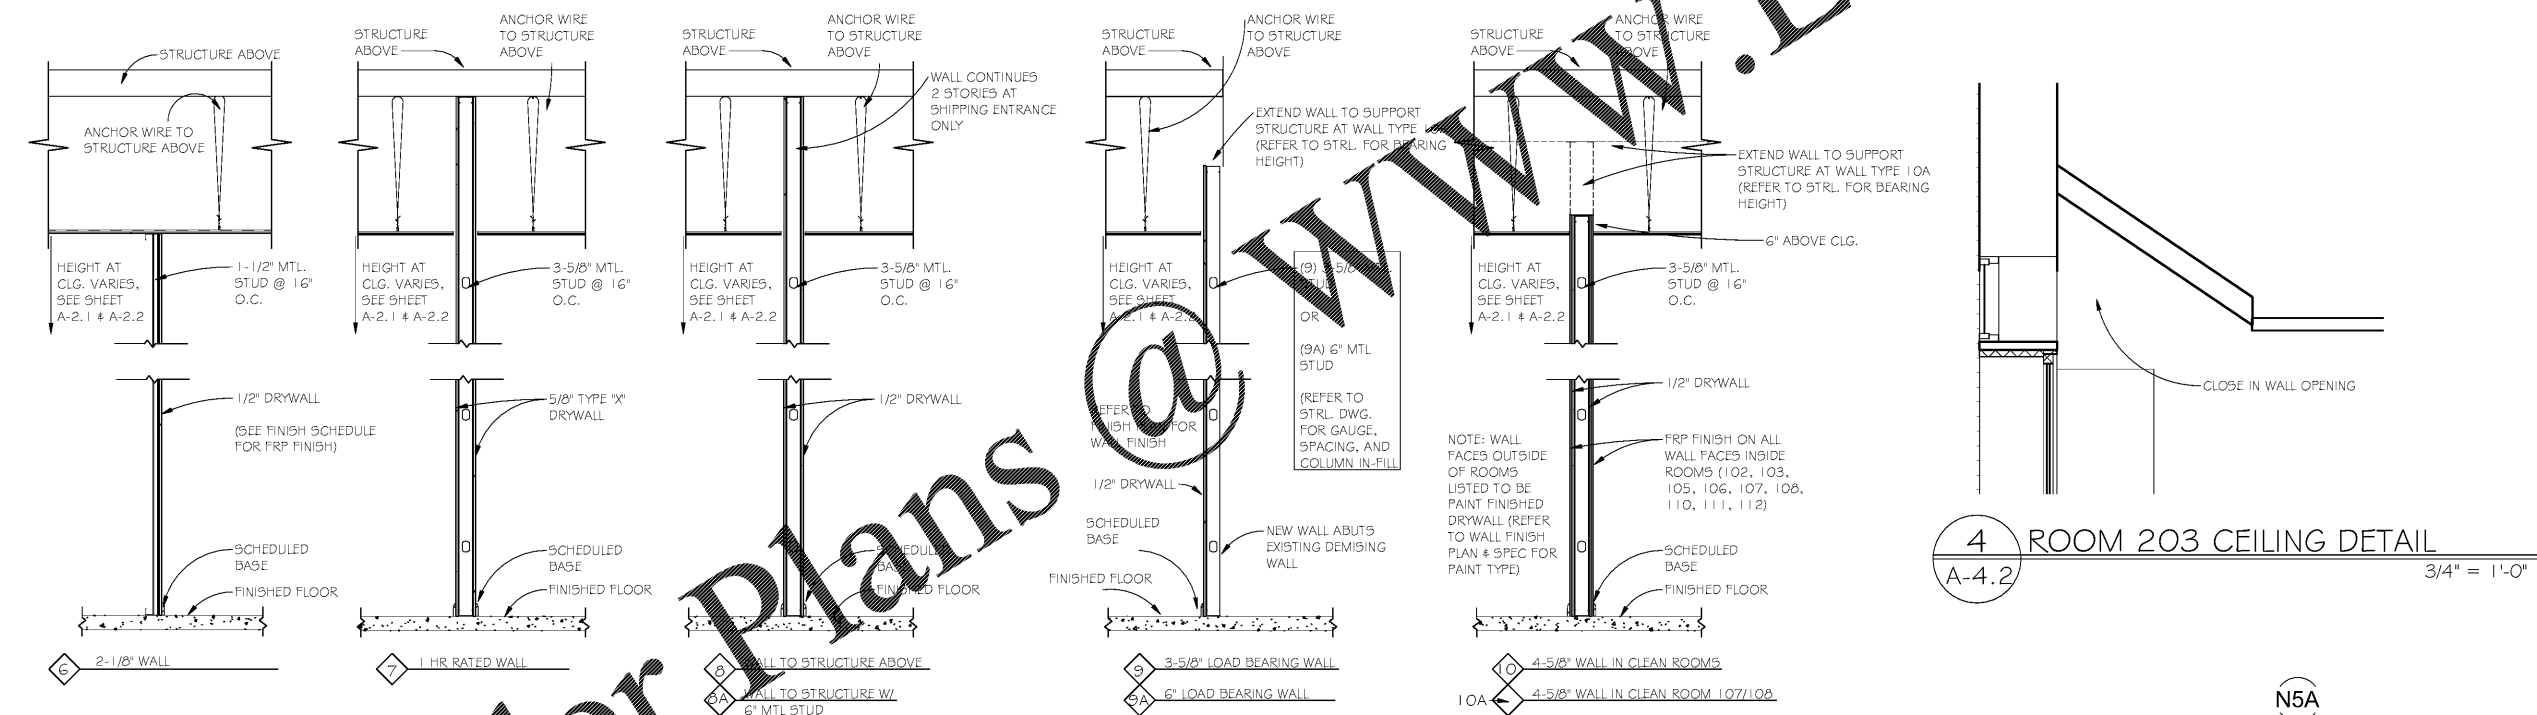


5 WALL TYPES  
A-4.2 1/2" = 1'-0"

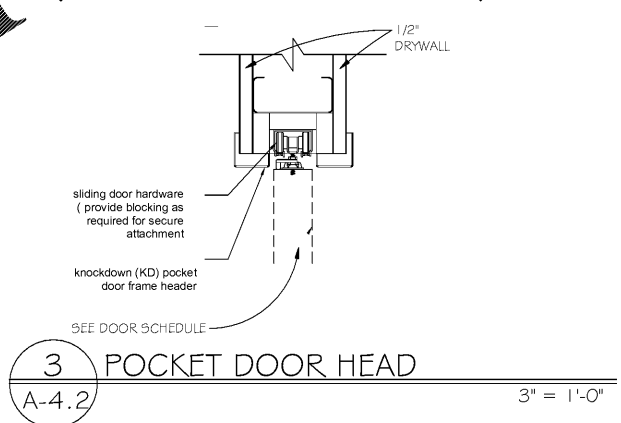

3 POCKET DOOR HEAD  
A-4.2 3" = 1'-0"

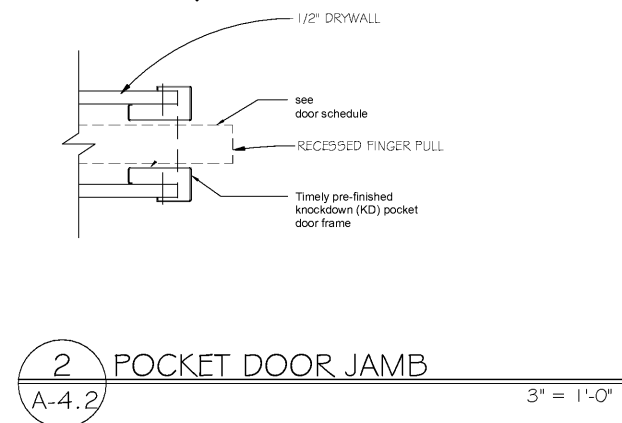

2 POCKET DOOR JAMB  
A-4.2 3" = 1'-0"

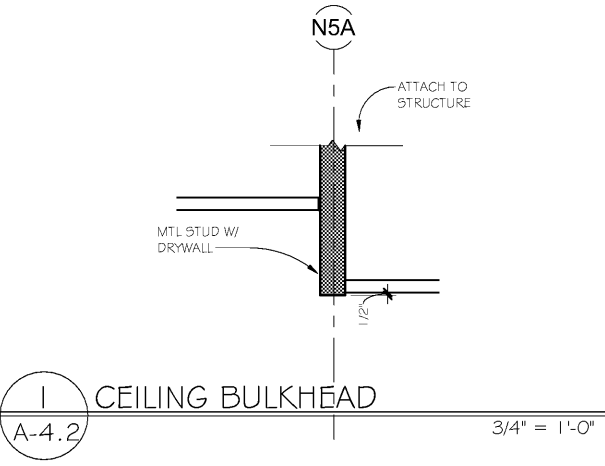

1 CEILING BULKHEAD  
A-4.2 3/4" = 1'-0"

4 ROOM 203 CEILING DETAIL  
A-4.2 3/4" = 1'-0"

6 1 HR RATED COLUMN  
A-4.2 1 1/2" = 1'-0"

Order Plans

WWW.LDILine.com

**CROSSFIELDS**  
CHIROPRACTIC OFFICE DESIGN

3265 Spangue Parkway  
Kennesaw, GA 30144  
Office: 770.424.9200  
Fax: 770.424.9201  
www.ChiropracticOfficeDesign.com

THIS DRAWING IS THE PROPERTY OF CROSSFIELDS, INC. AND ANY REPRODUCTION OR COPYING OF THIS DRAWING, IN WHOLE OR PART IS PROHIBITED WITHOUT WRITTEN PERMISSION.

**INNOVATION  
COMPOUNDING**  
**DR. SHAWN HODGES**  
6095 PINE MOUNTAIN RD. SUITE 104  
KENNESAW, GA 30152

REVISIONS:		
NO.	DATE	DESCRIPTION

DRAWN BY: MVS  
CHECKED BY: CMB/SB  
DATE: 09.24.19  
PROJECT NUMBER: 17125-IC  
SHEET NO:

A-4.2

FOR PERMIT