




4 FRONT TO BACK SECTION
A-5.1 3/16" = 1'-0"

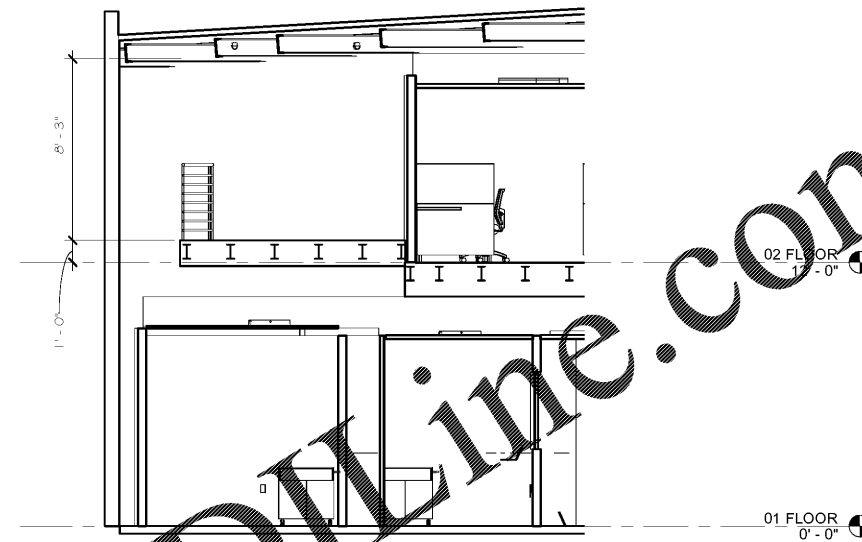

3 SECTION @ 106, 107, 108, 211
A-5.1 1/4" = 1'-0"

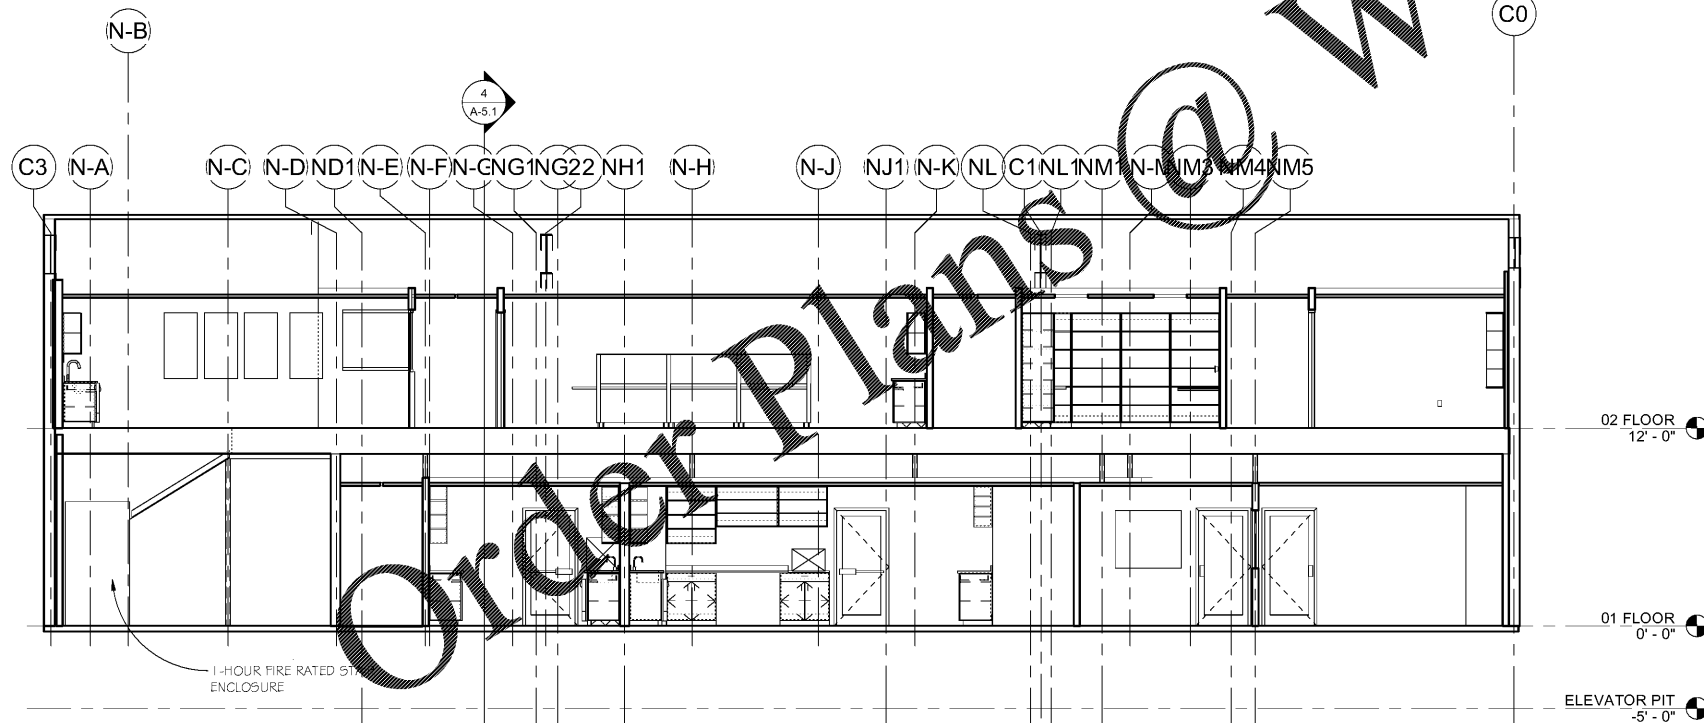

2 LEFT TO RIGHT SECTION
A-5.1 3/16" = 1'-0"

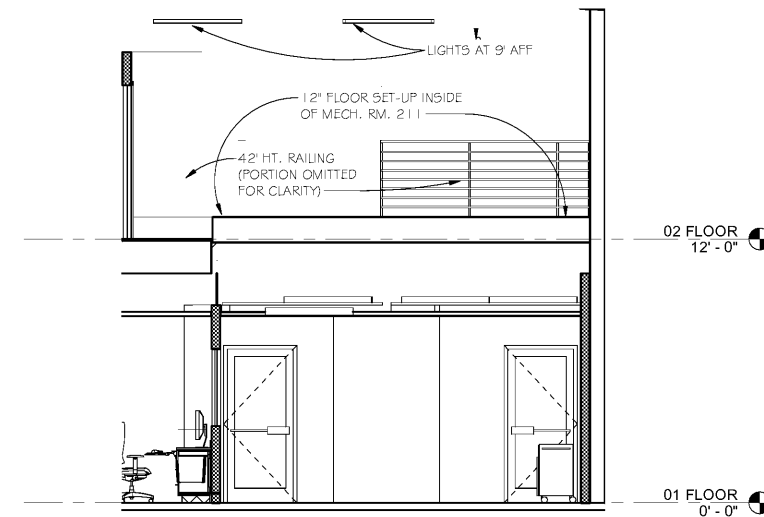

1 SECTION @ MECH ROOM 211
A-5.1 1/4" = 1'-0"

CROSSFIELDS
CHIROPRACTIC OFFICE DESIGN

3265 Spangue Parkway, Suite 3015
Kennesaw, GA 30143
Office: 770.424.9200
Web: www.ChiropracticOfficeDesign.com

THIS DRAWING IS THE PROPERTY OF CROSSFIELDS, INC. AND ANY REPRODUCTION OR COPYING OF THIS DRAWING, IN WHOLE OR PART IS PROHIBITED WITHOUT WRITTEN PERMISSION.

**INNOVATION
COMPOUNDING
DR. SHAWN HODGES**
6095 PINE MOUNTAIN RD., SUITE 104
KENNESAW, GA 30152

REVISIONS:

NO.	DATE	DESCRIPTION

DRAWN BY: CMB
CHECKED BY: CMB

DATE: 09.24.19

PROJECT NUMBER: 17125-IC

SHEET NO: A-5.1

FOR PERMIT