



TOILET PARTITIONS & ACCESSORIES  
SEE SEPARATE SPECIFICATIONS.


Plumbing Accessories Schedule	
Type Mark	Description
PA-1	Towel Dispenser, Waste receptacle
PA-2	Soap Dispenser
PA-3	Toilet Tissue Dispenser
PA-5	Single Robe Hook
PA-8	Grab Bars
PA-9	Grab Bars

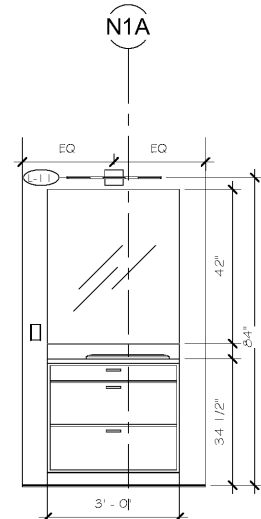


7 212 STAFF RR  
ID-6 1/2" = 1'-0"

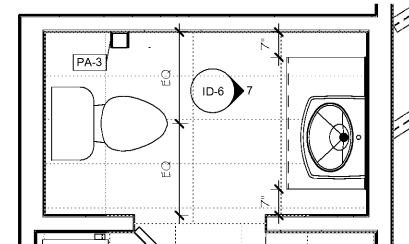


6 ENLARGED RR 212  
ID-6 1/2" = 1'-0"

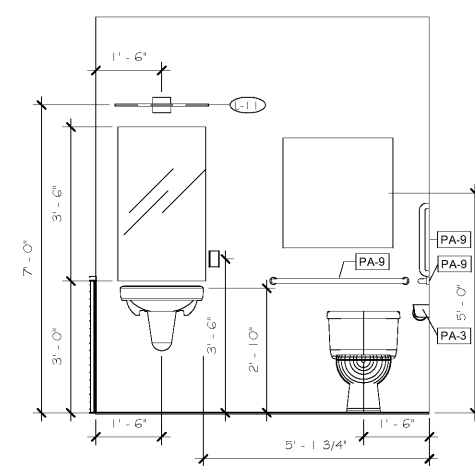


5 114 ADA RR ELEV.  
ID-6 1/2" = 1'-0"

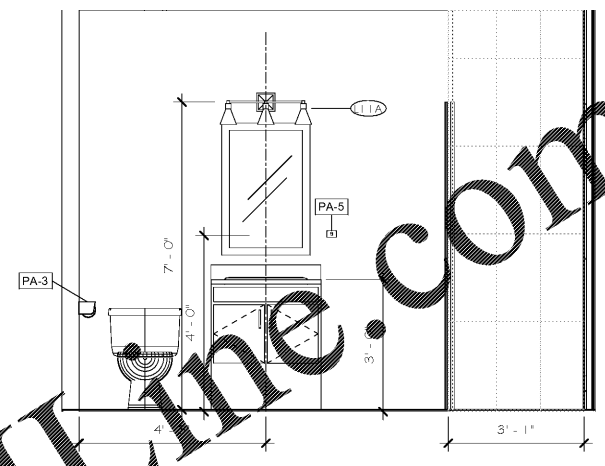


4 205 EXEC. RR  
ID-6 1/2" = 1'-0"

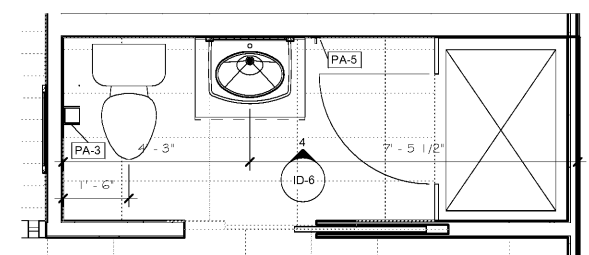

3 ENLARGED EXEC RR 205  
ID-6 1/2" = 1'-0"

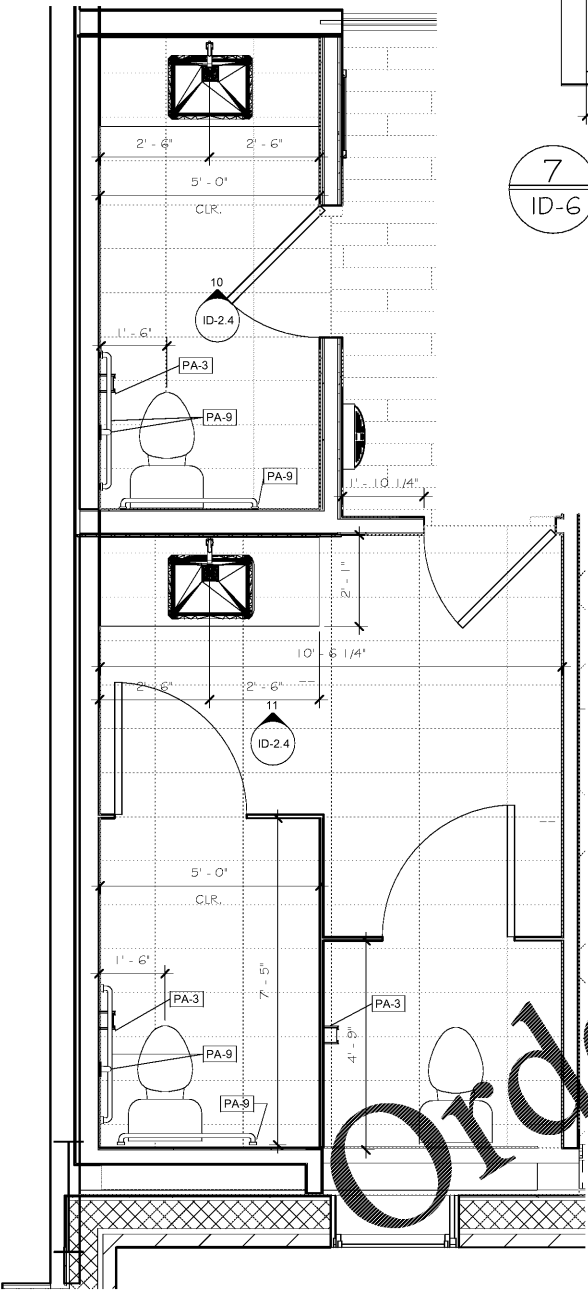

2 ENLARGED ADA RR 217 & 218  
ID-6 1/2" = 1'-0"

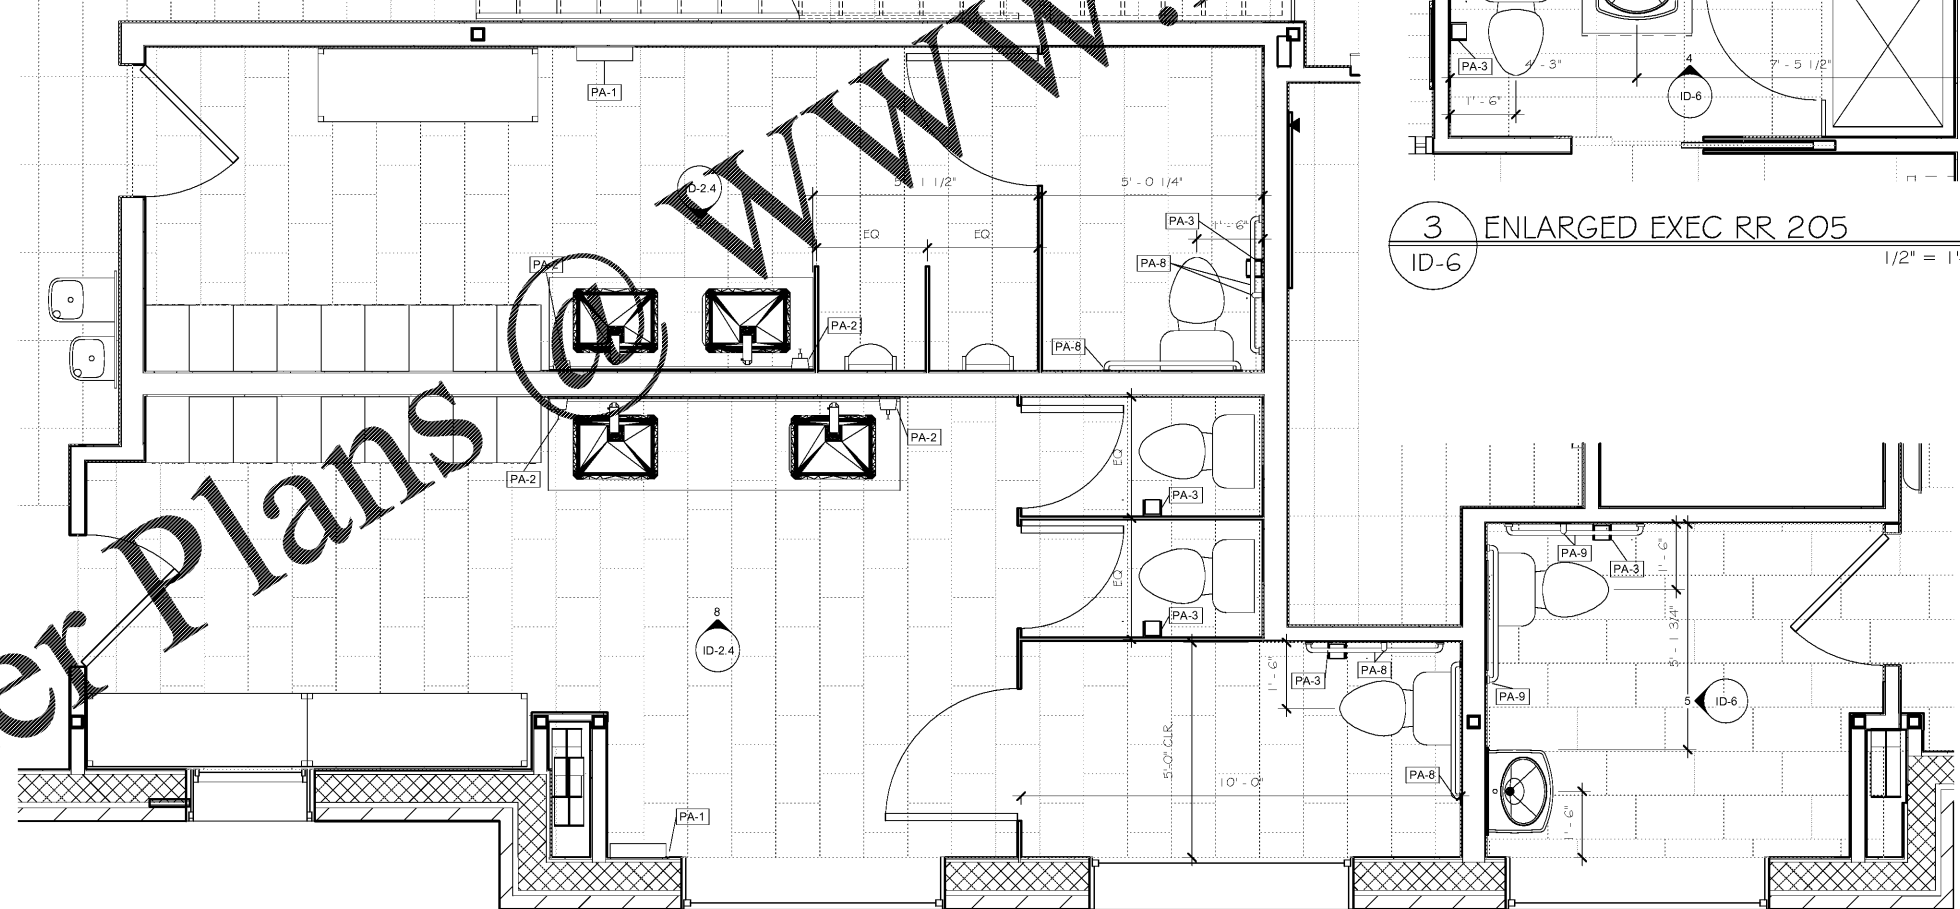

1 ENLARGE ADA RR 114, 119, 120  
ID-6 1/2" = 1'-0"

**CROSSFIELDS**  
CHIROPRACTIC OFFICE DESIGN

3265 Spangue Parkway, Suite 3015  
Atlanta, GA 30328  
Office: 770.433.9200  
Fax: 770.433.9200  
www.ChiropracticOfficeDesign.com

THIS DRAWING IS THE PROPERTY OF CROSSFIELDS, INC. AND ANY REPRODUCTION OR COPYING OF THIS DRAWING, IN WHOLE OR PART IS PROHIBITED WITHOUT WRITTEN PERMISSION.

INNOVATION  
COMPOUNDING  
DR. SHAWN HODGES  
6095 PINE MOUNTAIN RD., SUITE 104  
KENNESAW, GA 30152

REVISIONS:		
NO.	DATE	DESCRIPTION

DRAWN BY: CMB/MVS  
CHECKED BY: CMB  
DATE: 09.24.19  
PROJECT NUMBER: 17125-IC  
SHEET NO:

ID-6

FOR PERMIT