


FURNISHINGS
REFER TO SEPARATE DOCUMENT FOR INTERIOR FURNISHINGS, ART,
ACCESSORIES AND EQUIPMENT INFORMATION.

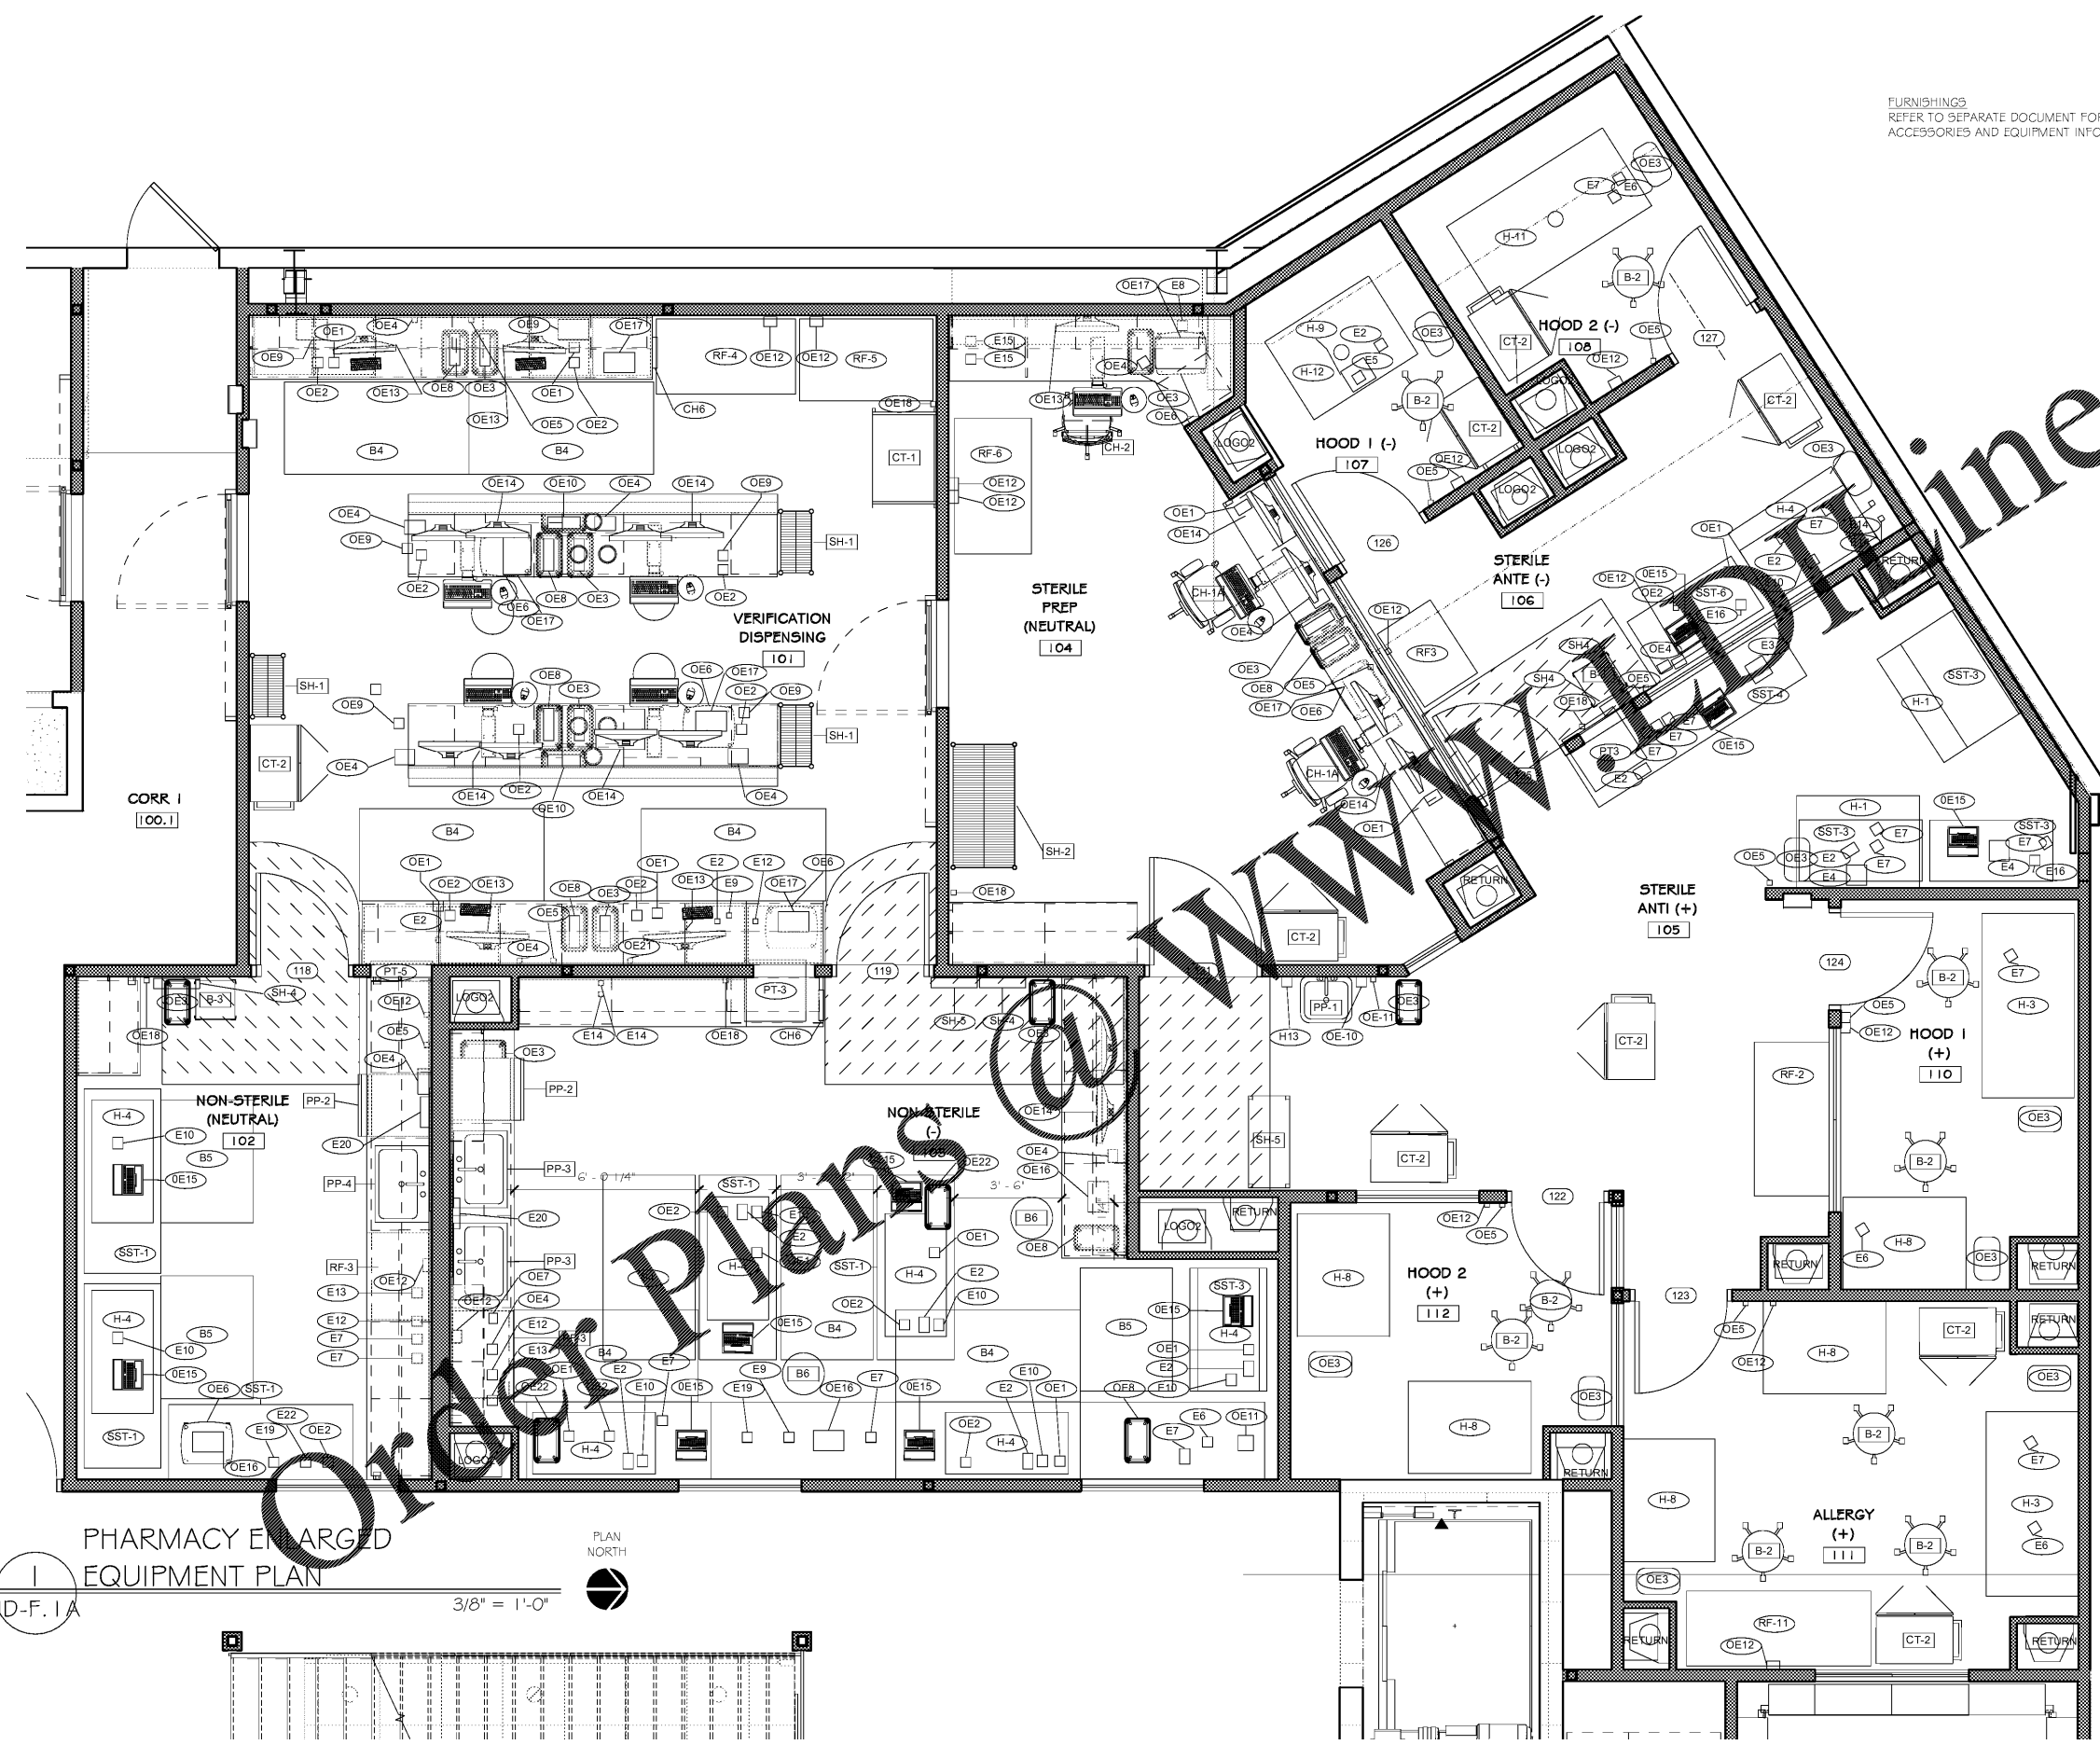

PHARMACY ENLARGED
EQUIPMENT PLAN
ID-F.1A
3/8" = 1'-0"
PLAN NORTH

CROSSFIELDS
CHIROPRACTIC OFFICE DESIGN

3265 Shavano Parkway Suite 3015
Atlanta, GA 30328
Office: 770.434.9200
Fax: 770.434.9201
www.ChiropracticOfficeDesign.com

THIS DRAWING IS THE PROPERTY OF
CROSSFIELDS, INC. AND ANY REPRODUCTION
OR COPYING OF THIS DRAWING, IN WHOLE OR
PART IS PROHIBITED WITHOUT WRITTEN
PERMISSION.

**INNOVATION
COMPOUNDING**
DR. SHAWN HODGES
6095 PINE MOUNTAIN RD. SUITE 104
KENNESAW, GA 30152

REVISIONS:

NO.	DATE	DESCRIPTION

DRAWN BY: CMB/LEB
CHECKED BY: CMB
DATE: 09.24.19
PROJECT NUMBER: 17125-IC
SHEET NO:

ID-F.1A

FOR PERMIT