

SHEET NOTES

- ALL EXIT SIGNS AND EMERGENCY LIGHTS ARE SHOWN ON SHEET A2, E1, (SYMBOL LEGEND ON E3), AND WILL BE SUBJECT TO INSPECTION FROM THE FIRE MARSHAL HAVING AUTHORITY PRIOR TO FINAL APPROVALS.
- TRAVEL DISTANCE IS SHOWN AS A DASHED LINE.

LEGEND


- FE FIRE EXTINGUISHER
- TACTILE EXIT SIGNAGE
- EXIT WIDTH IN INCHES/NUMBER OF OCCUPANTS
- EMERGENCY LIGHTS
- EXIT LIGHT

SGA Design Group, P.C.
 1437 South Boulder, Suite 550
 Tulsa, Oklahoma 74119 3609
 p 918.567.8600
 f 918.567.8601
 www.sgadesigngroup.com

Firestone COMPLETE AUTO CARE

THIS DRAWING IS THE PROPERTY OF BRIDGESTONE RETAIL OPERATIONS, LLC AND IS LOANED ON THE EXPRESS CONDITION THAT IT IS NOT TO BE USED IN ANY WAY DEPRECIATED TO THE INTERESTS OF BRIDGESTONE RETAIL OPERATIONS, LLC. BRIDGESTONE RETAIL OPERATIONS, LLC IS NOT RESPONSIBLE FOR ANY REVISIONS OR CHANGES TO THE DRAWING BY BRIDGESTONE RETAIL OPERATIONS, LLC.

WWW.LDILine.com

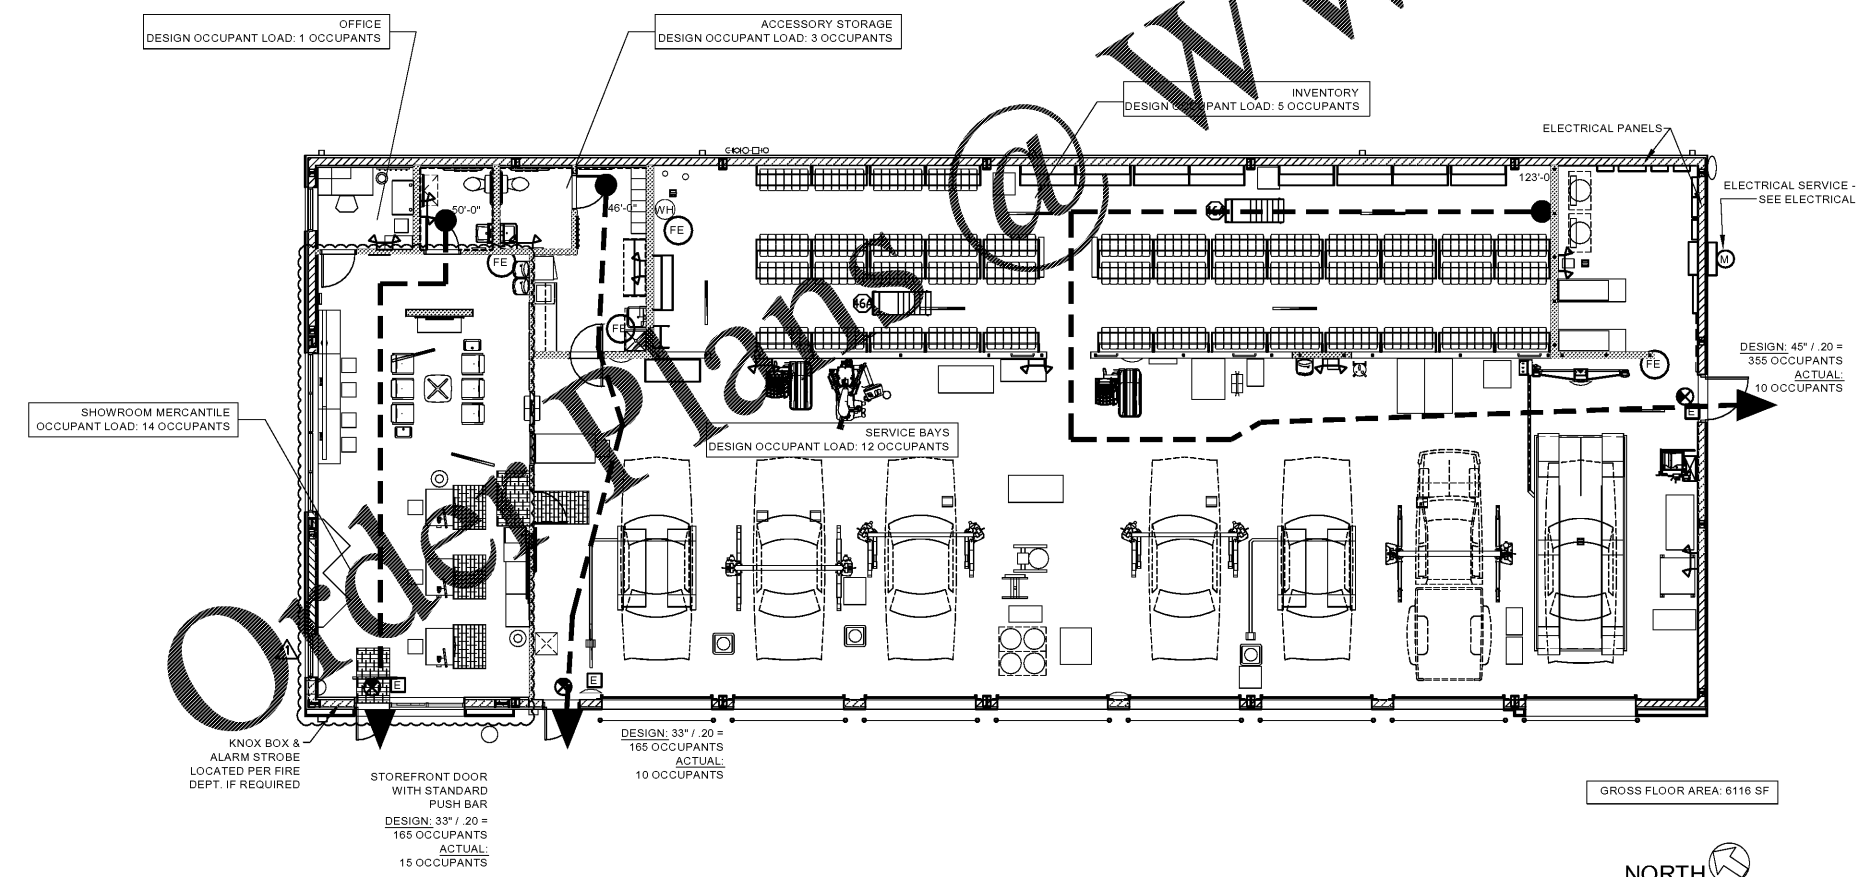

16 LIFE SAFETY PLAN
 LS1 SCALE: 1/8"=1'-0"

NEW FCAC STORE
 2019 - JANUARY - SMALLER
 5845 NC HWY 42
 GARNER, NC

SGA DESIGN GROUP, P.C.
 Registered Professional Engineer
 51720
 North Carolina
 TULSA, OK

MITCHELL R. GARRETT
 REGISTERED ARCHITECT
 12330
 NORTH CAROLINA
 TULSA, NC

Digitally signed by Mitchell Garrett
 DN: cn=Mitchell Garrett, o=SGA Design Group, c=US
 Date: 2019.09.27 15:28:31 -0500

09/27/2019

ISSUE BLOCK		
Δ	09/27/19	ADD #1

PROPERTY NO.: 160017
 6 DIGIT NO.: 903065
 4 DIGIT NO.: 015P

AOR PROJECT NUMBER: 1965801
 TO PERMIT: DATE: 07/26/19
 TO BID: DATE: ###-##-##
 JAD

SHEET TITLE:
LIFE SAFETY PLAN AND NOTES

SHEET NUMBER:
LS1