

ISSUED FOR BID  
NOT FOR  
CONSTRUCTION  
10-22-19

REVISIONS

NO.	DATE

**BH PECAN, LLC**  
900 PECAN AVENUE  
CHARLOTTE, NORTH CAROLINA 28205

Project No:




Scale: 1923

Date Drawn 10/22/19

Sheet Title

FRAMING  
DETAILS

**S-5**

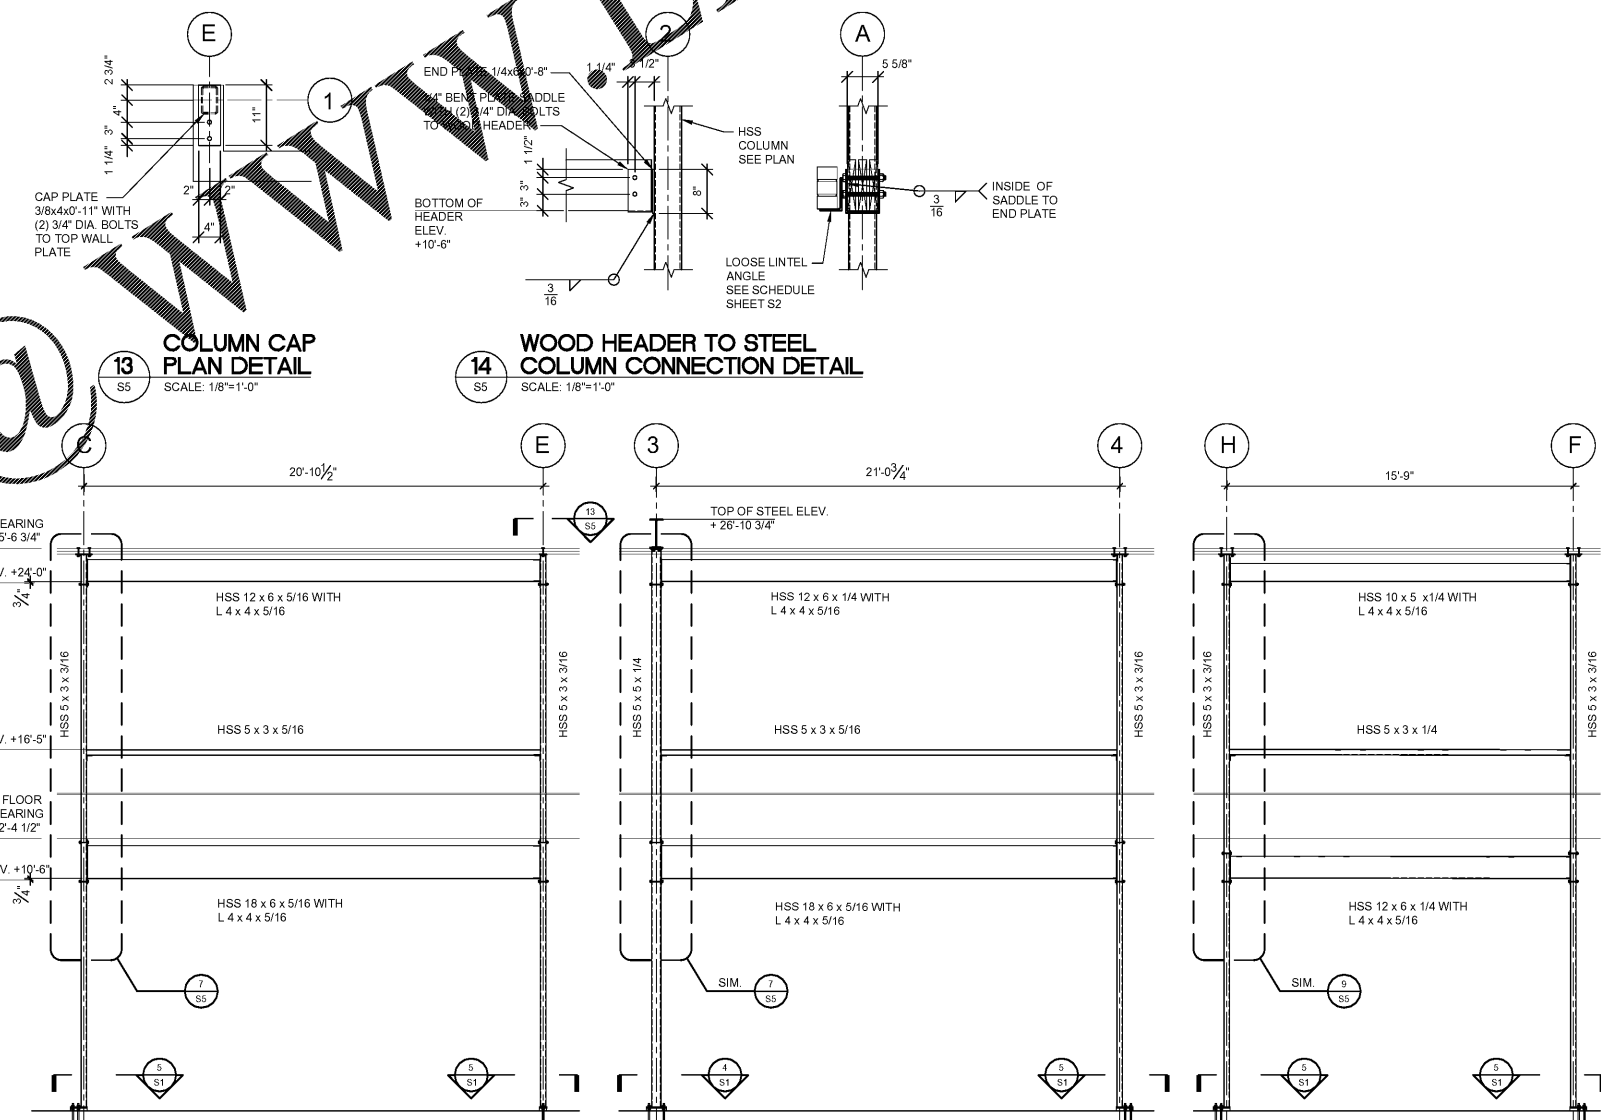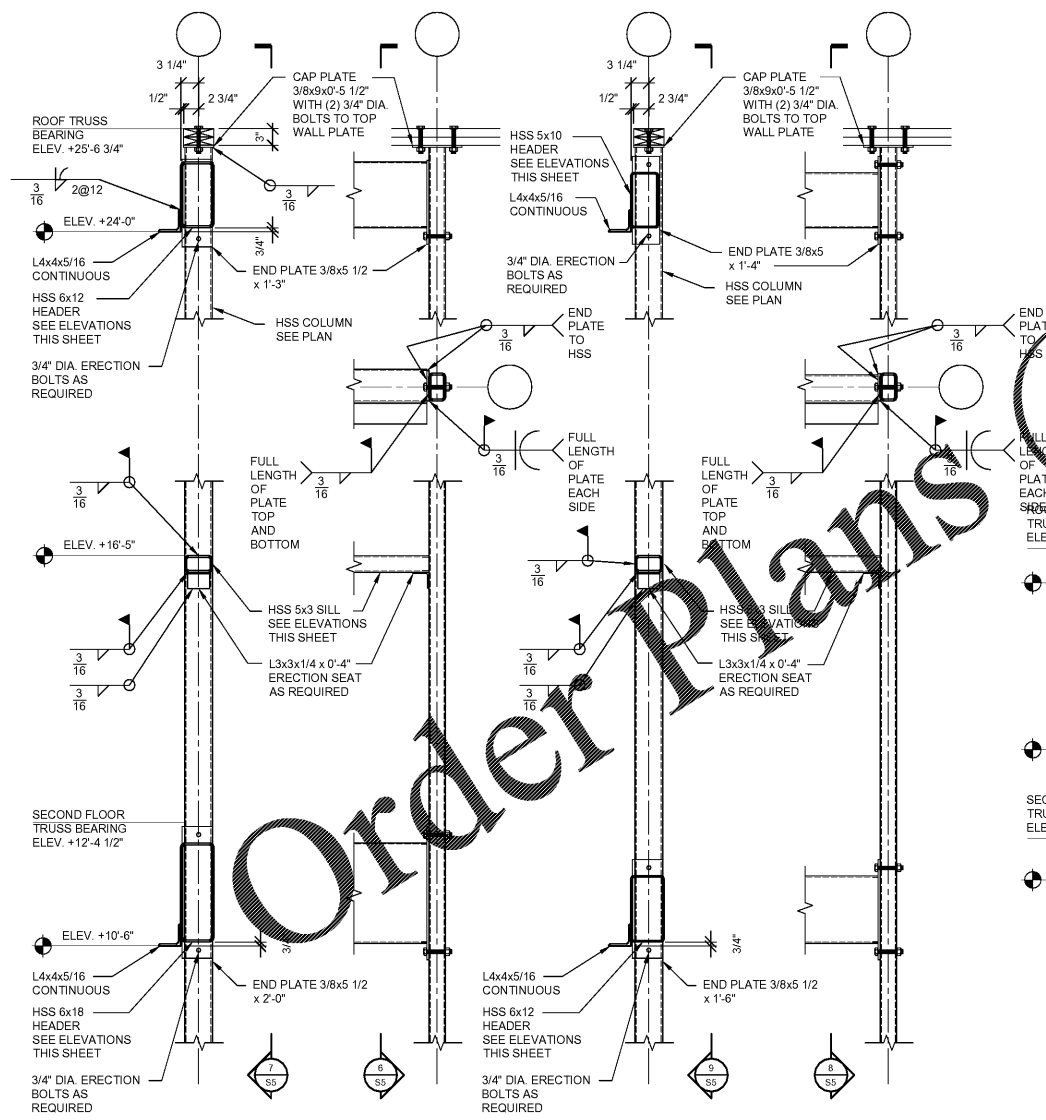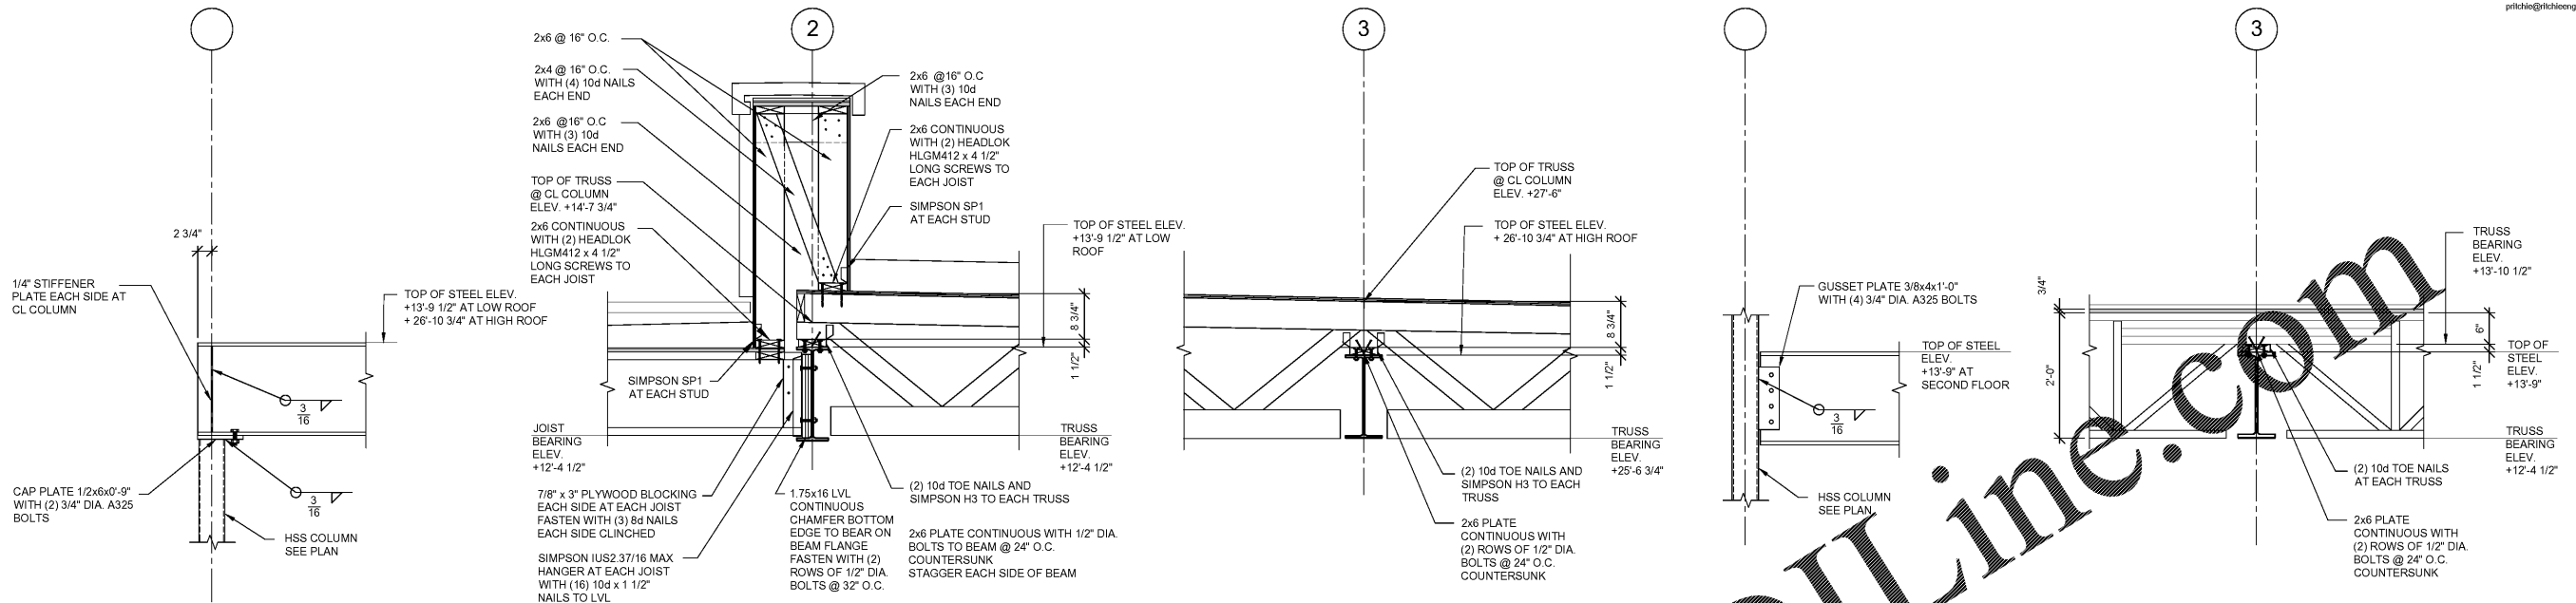

Order Plans @

WWW.LDLINE.COM