

ISSUED FOR BID
NOT FOR CONSTRUCTION
10-22-19

REVISIONS	
NO.	DATE

BH PECAN, LLC
900 PECAN AVENUE
CHARLOTTE, NORTH CAROLINA 28205

Project No:


Scale: 1923

Date Drawn 10/22/19

Sheet Title

FRAMING DETAILS

S-6

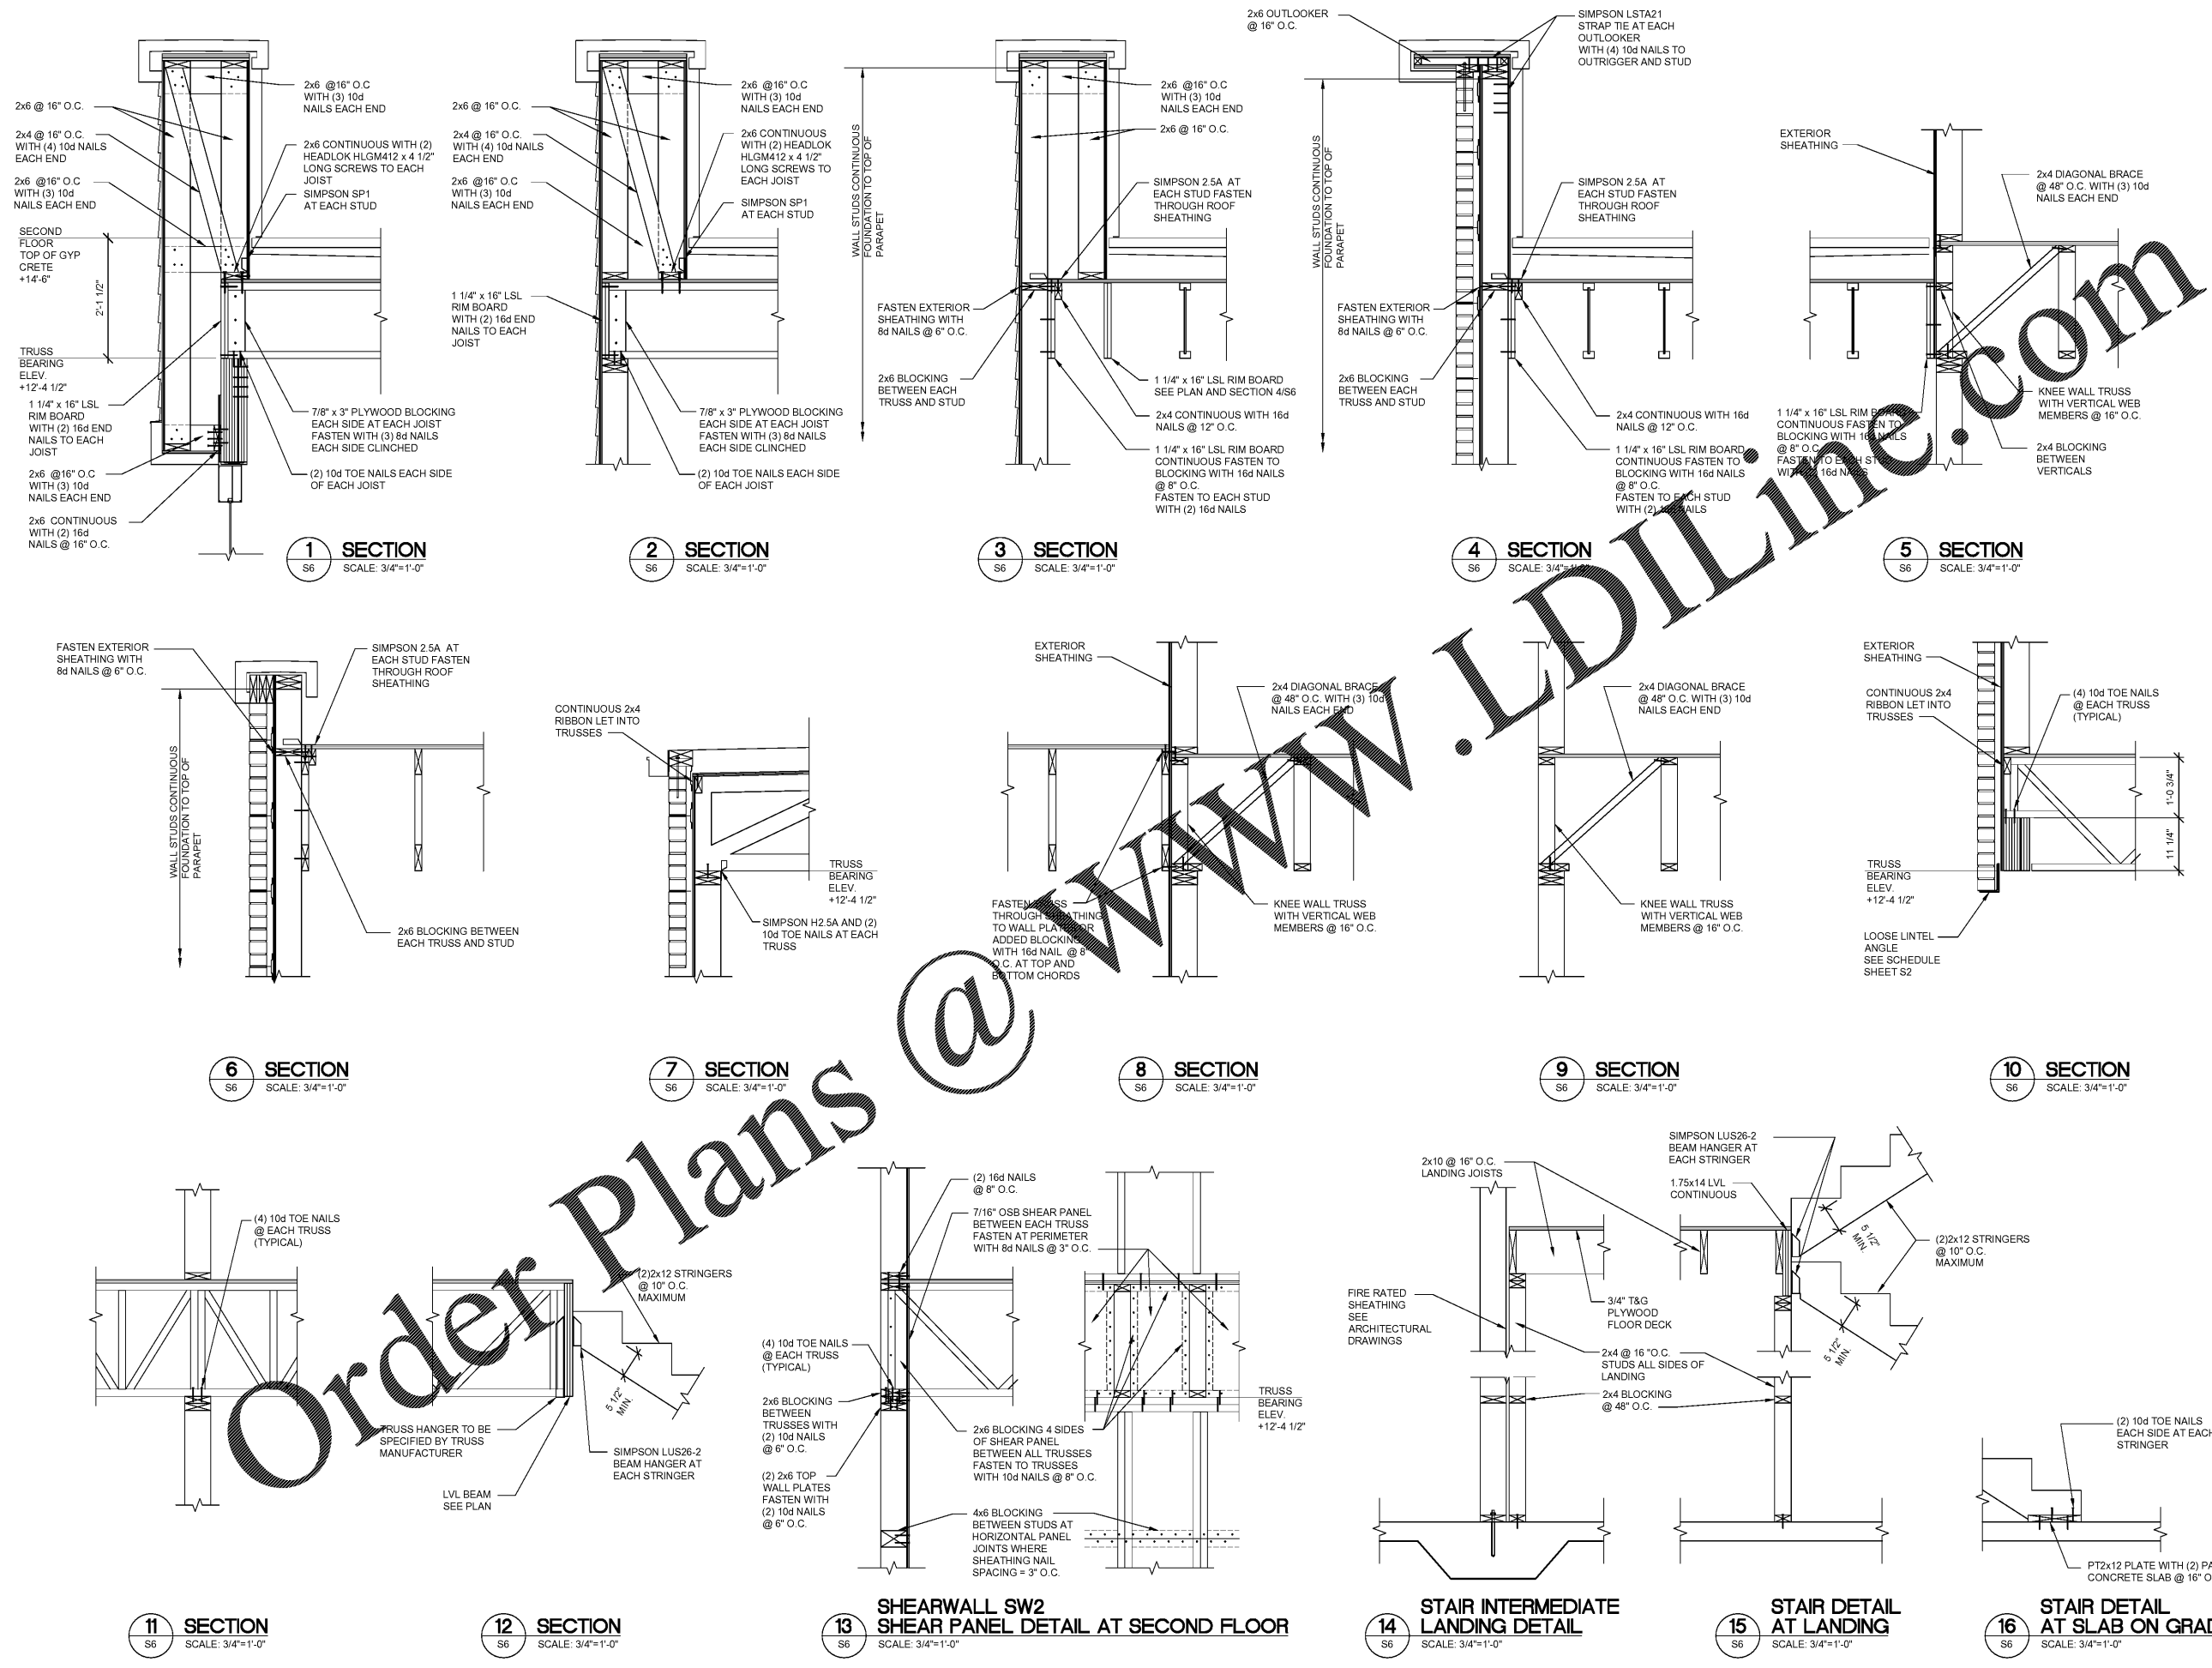

Order Plans @

WWW.LDILINE.COM