


Order Plans @

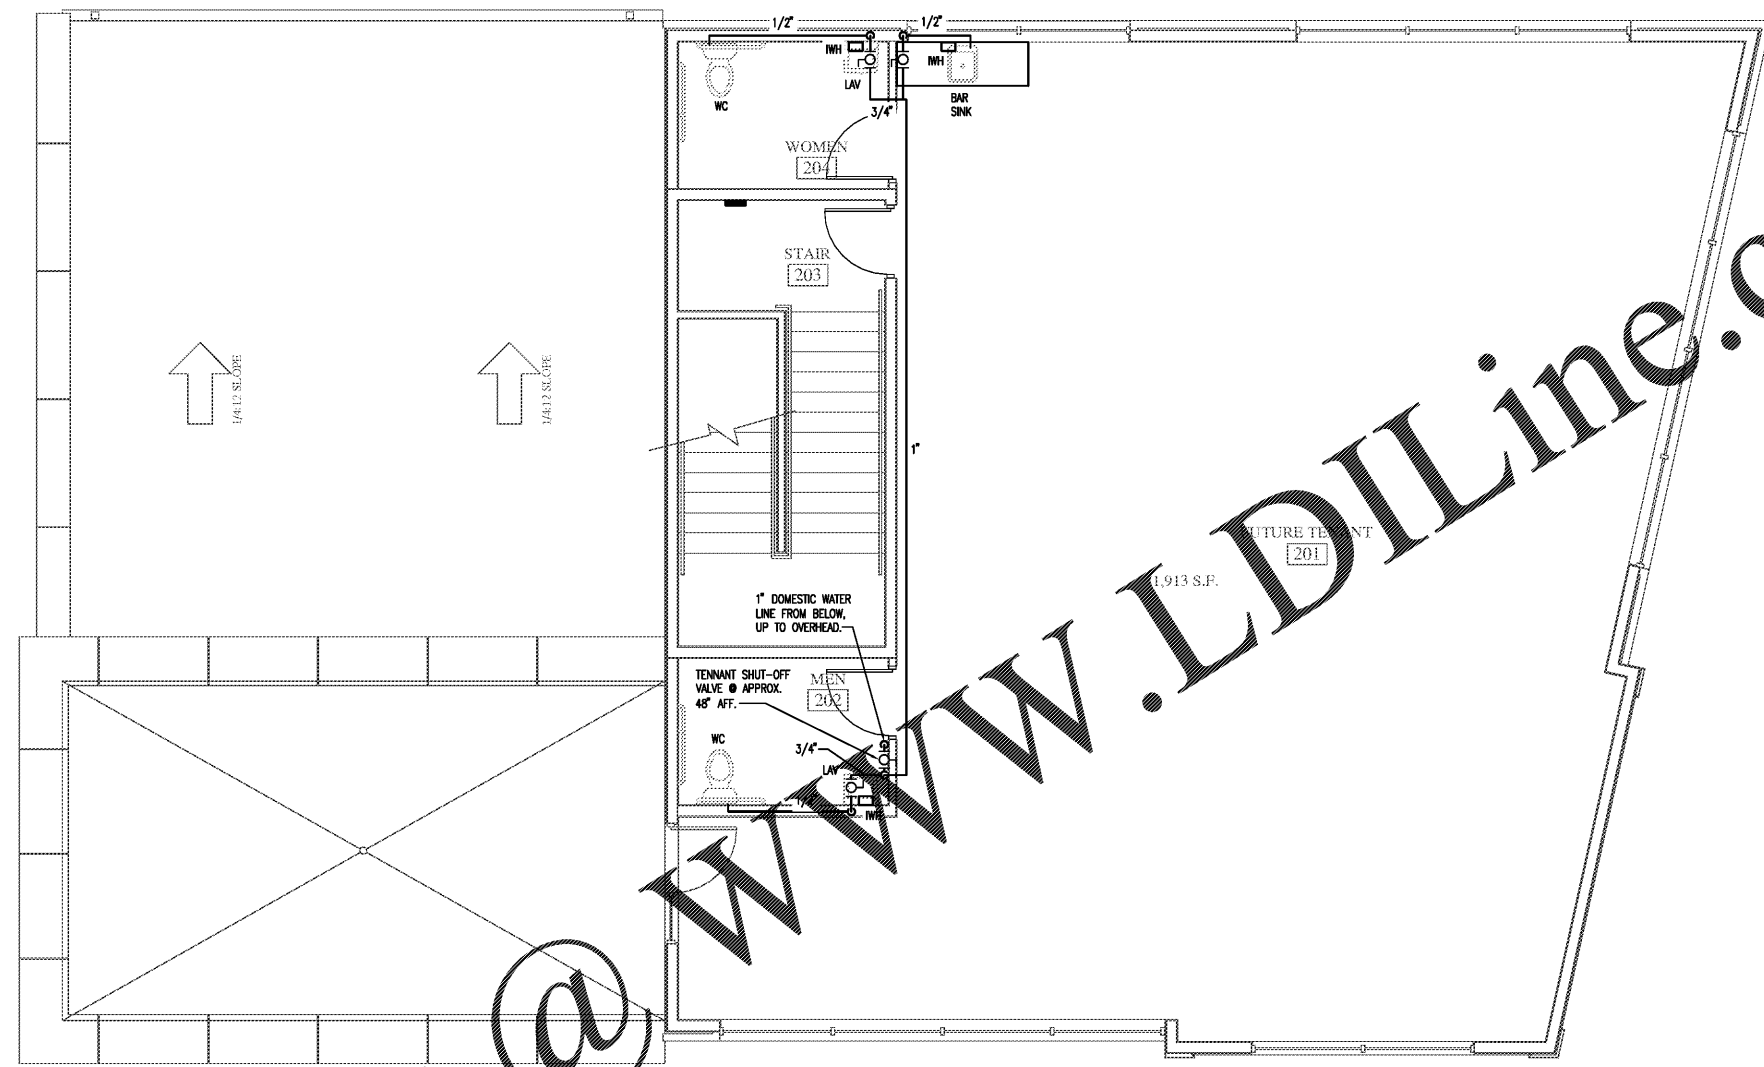

1 2ND FLOOR DOMESTIC WATER PLAN
P-5 1/4"=1'-0"

www.LDILine.com

PRIEST ARCHITECTURE
 1204 THE PLAZA • SUITE #2 • CHARLOTTE, NC 28205
 PHONE: 704-379-1810 • FAX: 704-379-1910 • MOBILE: 980-253-8600
 EMAIL: PRIESTARCHITECT@BELL.SOUTHNET

ENGINEERING SOLUTIONS
 1401 CENTRAL AVE-200J
 CHARLOTTE, NC 28205
 704.266.0942
 CERTIFICATE P-1340

FOR PRICING ONLY

REVISIONS	
NO.	DATE

BH PECAN, LLC
 900 PECAN AVENUE
 CHARLOTTE, NORTH CAROLINA 28205

Project No: 1923
 Scale:
 Date Drawn: 10/04/19
 Sheet Title
 2ND FLOOR DOMESTIC WATER PLAN