


Order Plans

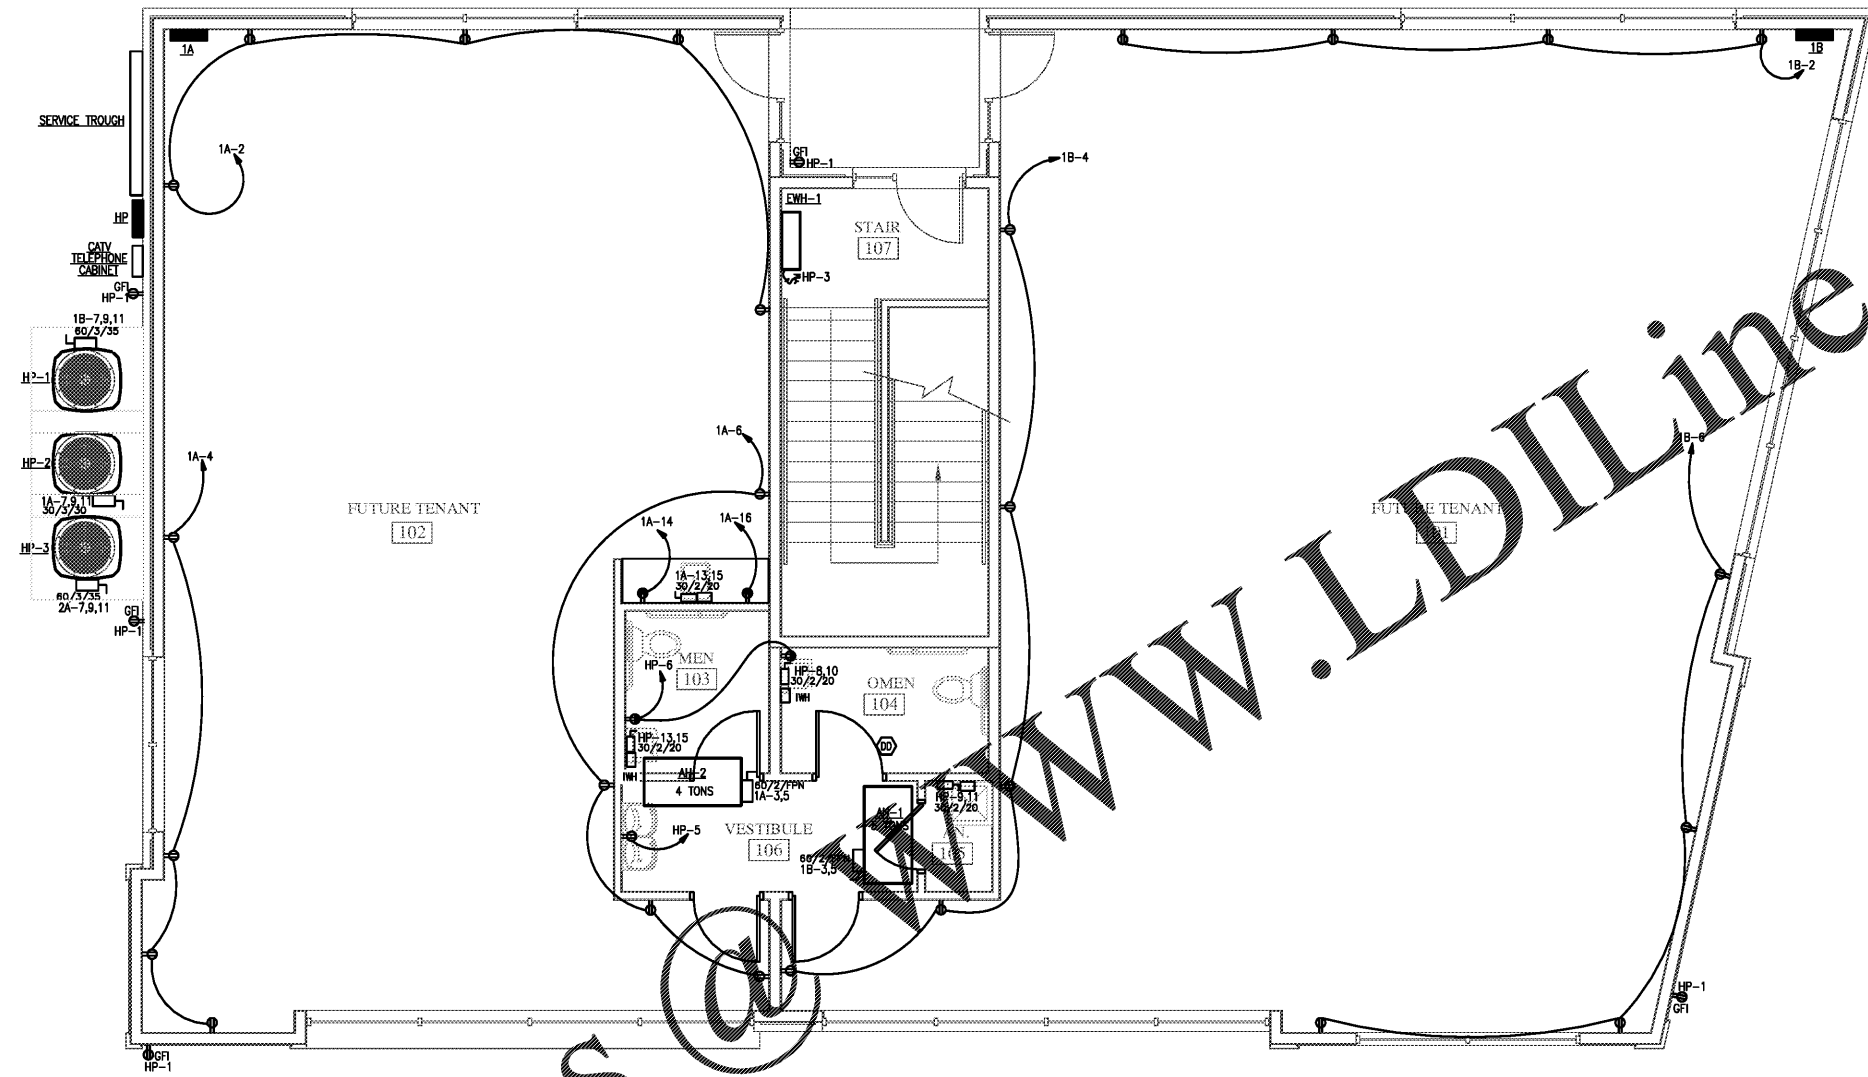

1 1ST FLOOR POWER PLAN
1/4"=1'-0"

- GENERAL NOTES:
- A. ALL CIRCUITS SHALL BE CONNECTED TO PANELS 'P1' OR 'P2', U.N.O.
 - B. MOUNT RECEPTACLES AT 18" AFF U.N.O. RECEPTACLES WITHIN 6' OF A SINK SHALL BE GFCL.
 - C. COORDINATE LOCATION OF TELEPHONE BACKBOARD W/ OWNER.
 - D. COORDINATE DUCT DETECTOR INSTALLATION WITH MECHANICAL CONTRACTOR.

WWW.LDILine.com

FOR PRICING ONLY

REVISIONS	
NO.	DATE