
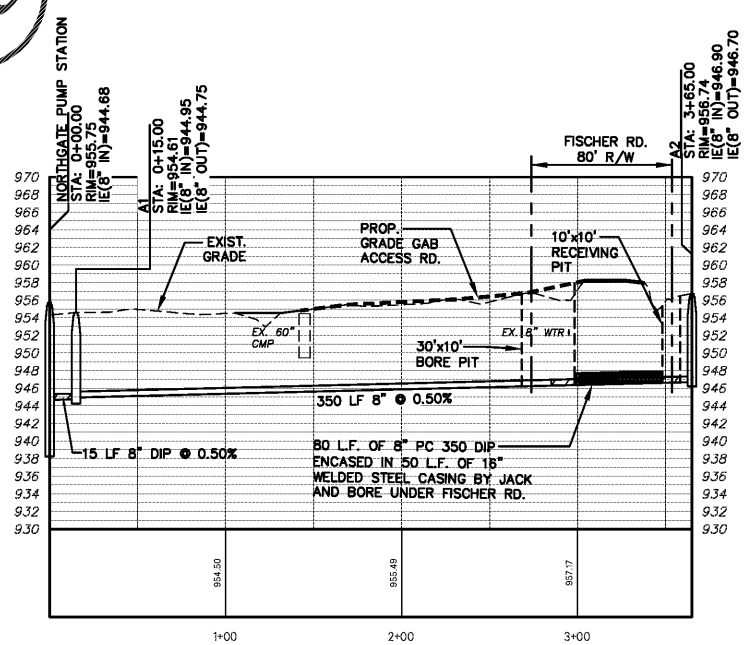
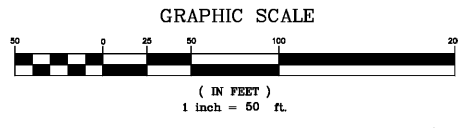


Order Plans @ [WWW.LDLIMIT.COM](http://WWW.LDLIMIT.COM)

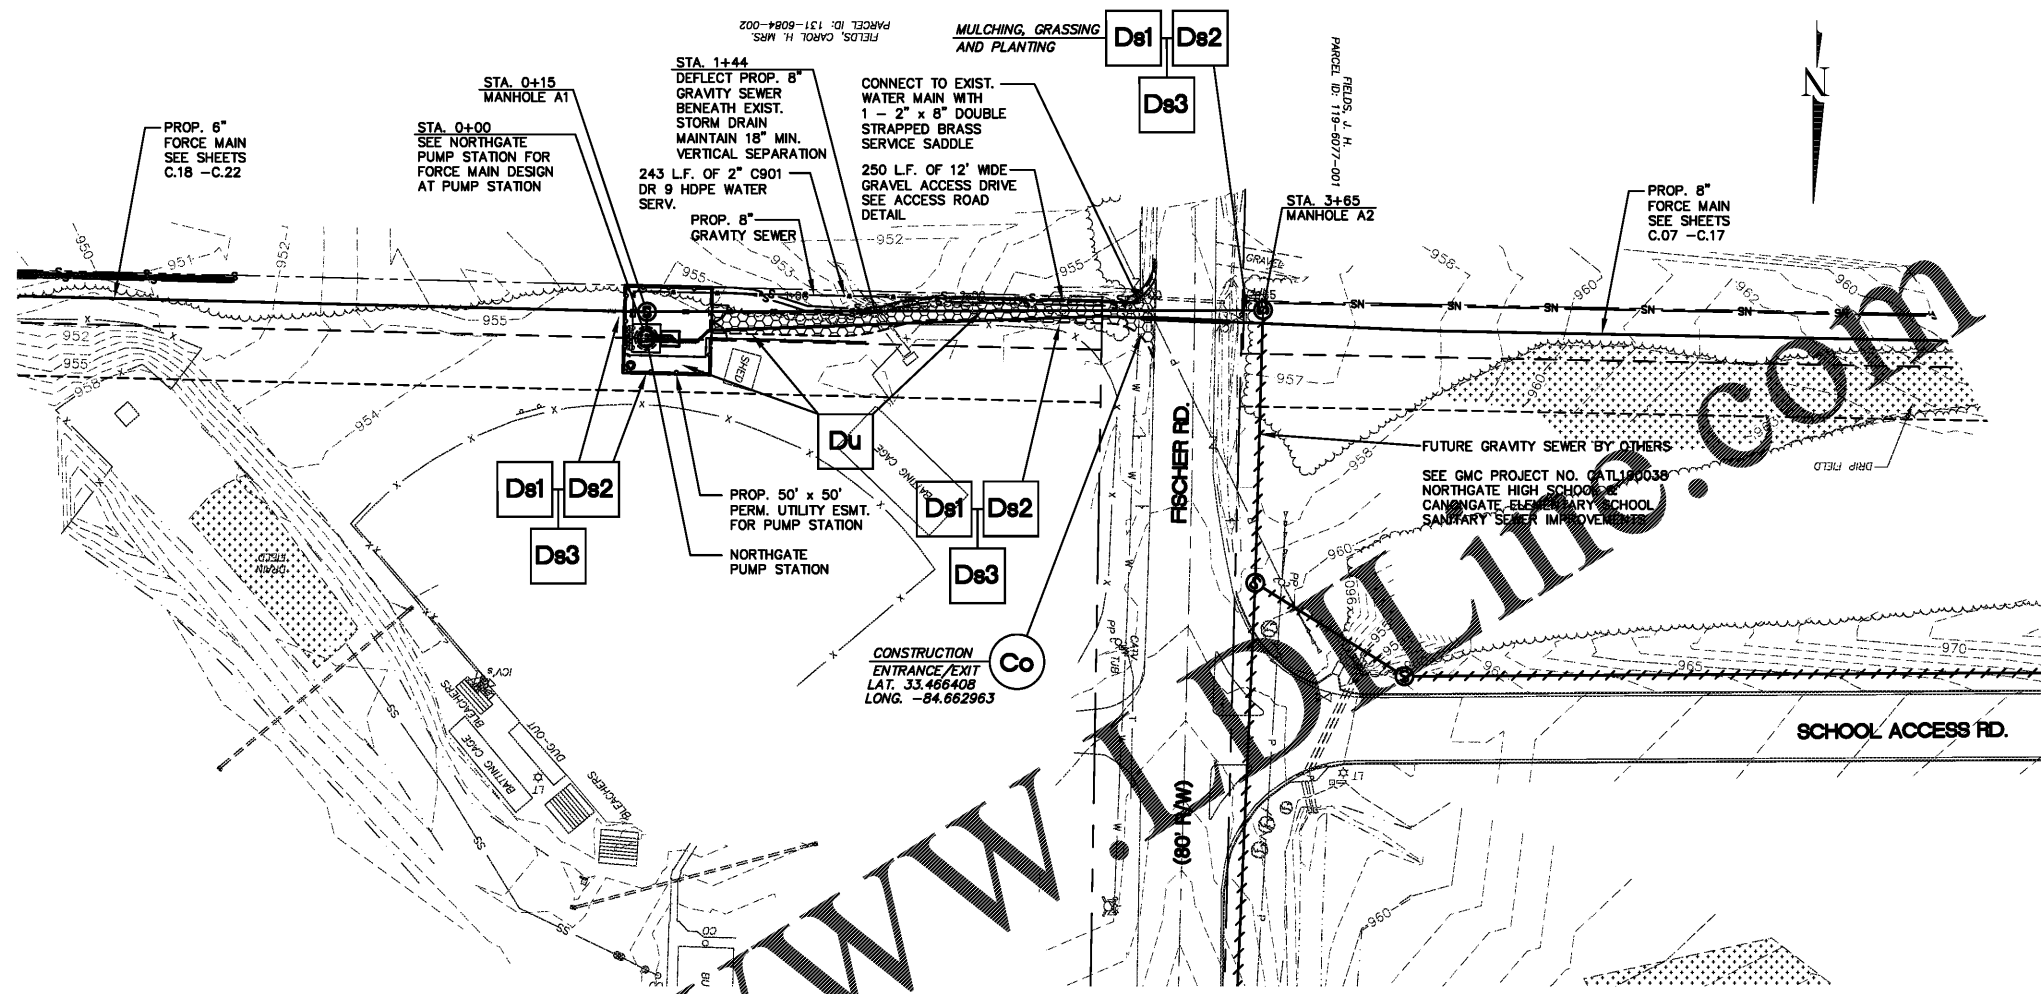

PROFILE  
 SCALE: 1" = 50' HORIZ.  
 1" = 10' VERT.

NOTE: GRAVITY SEWER PIPE SHALL BE SDR 26 PVC UNLESS OTHERWISE CALLED OUT IN THE PROFILE.

**GMC**

6120 Powers Ferry Road NW, Suite 350  
 Atlanta, GA 30339  
 T 770.952.2481  
 GMCNETWORK.COM

ISSUE	DATE
PRELIMINARY	08.15.2019
75% SUBMITTAL	10.01.2019
BID READY	10.18.2019

DRAWN BY: DS  
 CHECKED BY: CB

NORTHGATE HIGH SCHOOL  
 SANITARY SEWER  
 COWETA COUNTY WATER AND  
 SEWERAGE AUTHORITY

**CATL190025**

GRAVITY SEWER  
 PLAN & PROFILE

**C.03**  
 sheet of