
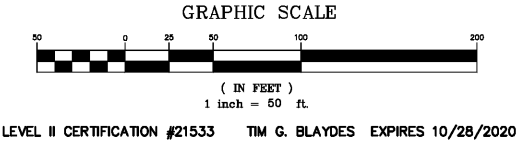


DRAWING FILE: K:\Projects\Coweta\CATL190025 - Northgate High School Sanitary Sewer\DWG\CATL-190025-BASE.dwg
 PLOTTED: Oct 17, 2019 11:24am

Order Plans @ WWW.DILine.com

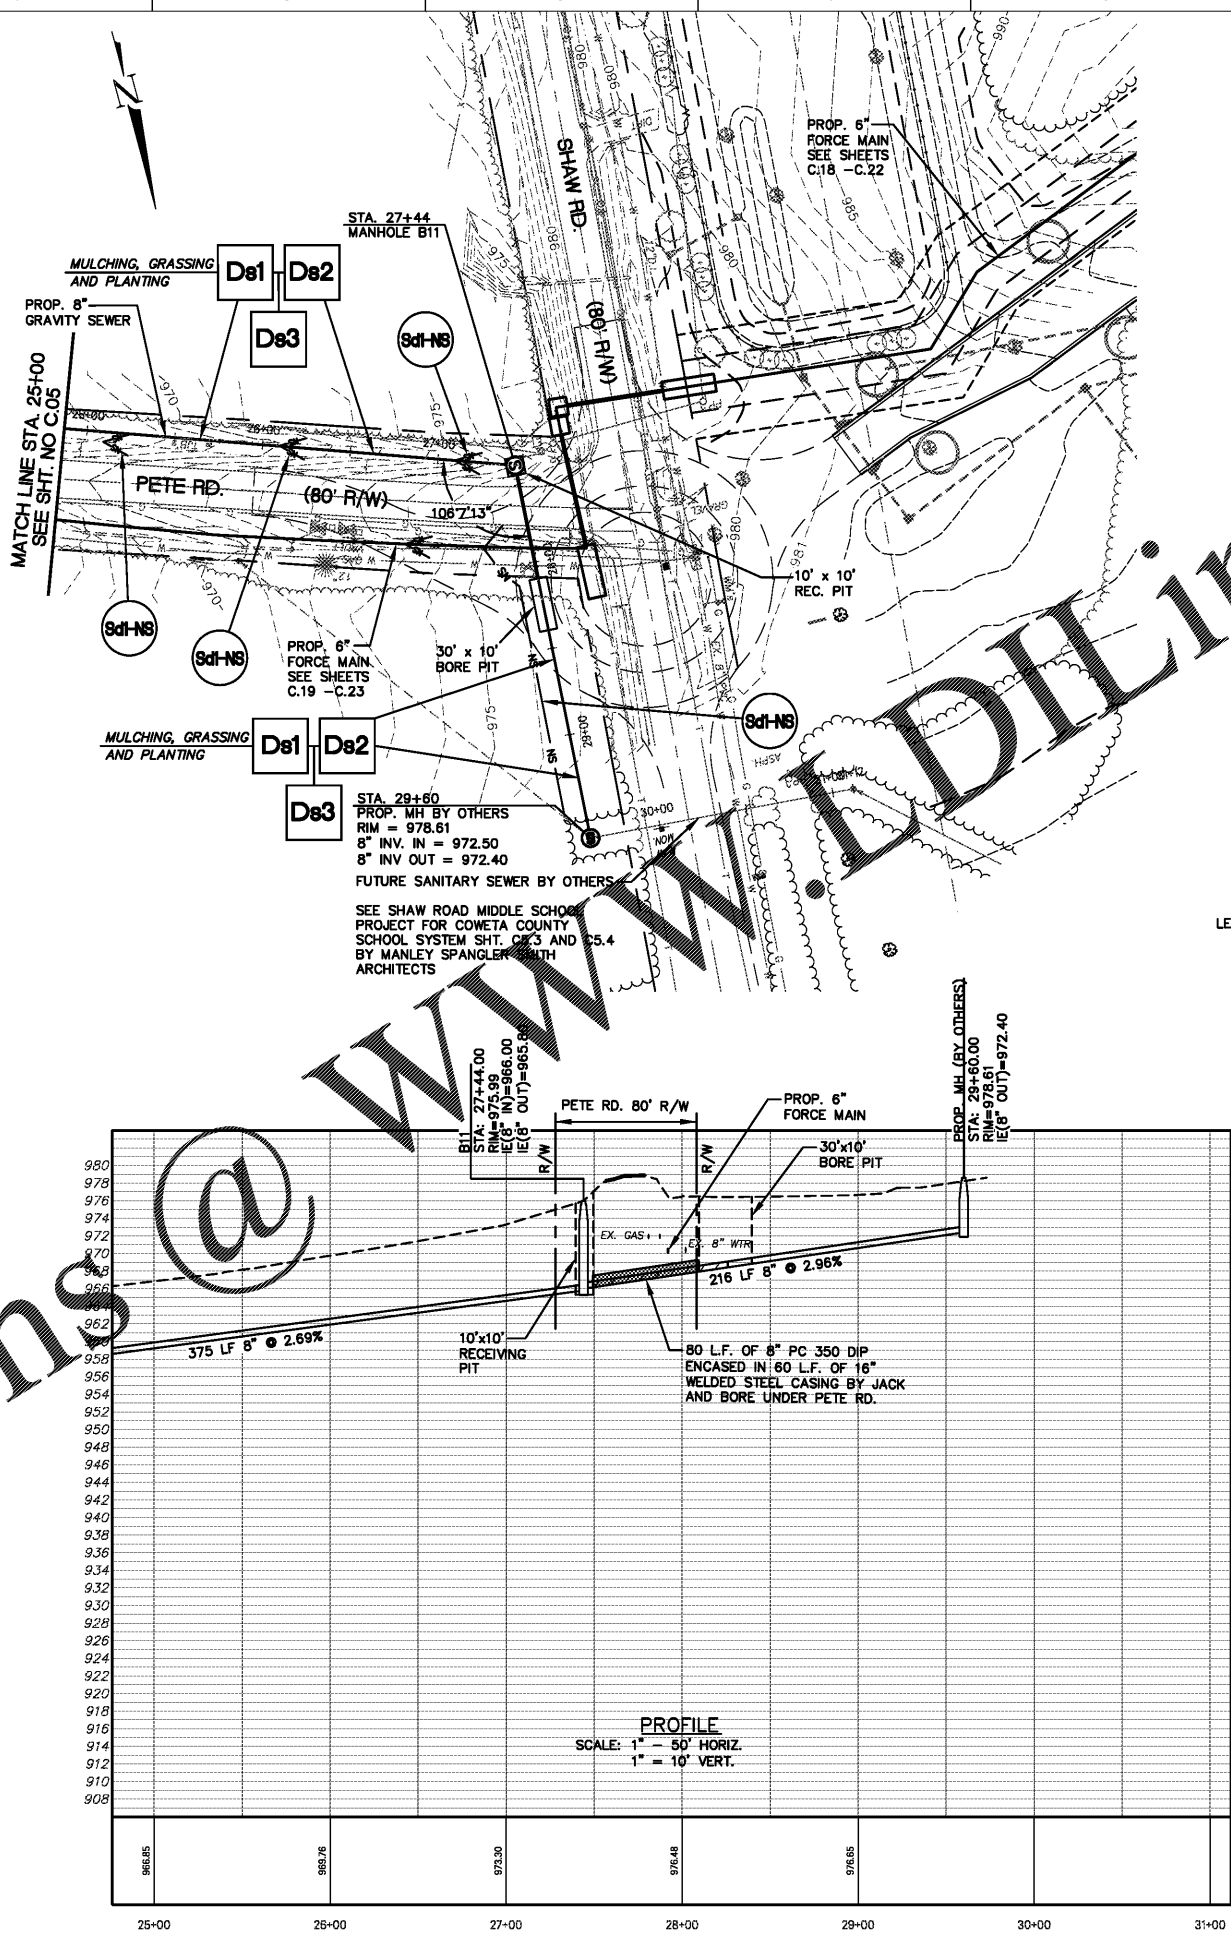

NOTE: GRAVITY SEWER PIPE SHALL BE SDR 26
 PVC UNLESS OTHERWISE CALLED OUT IN THE
 PROFILE.

GRAVITY SEWER
 PLAN & PROFILE

C.06
 Sheet of

NORTHGATE HIGH SCHOOL
 SANITARY SEWER
 COWETA COUNTY WATER AND
 SEWERAGE AUTHORITY

CATL190025



ISSUE DATE

PRELIMINARY 08.15.2019
 75% SUBMITTAL 10.01.2019
 BID READY 10.18.2019

DRAWN BY: DS
 CHECKED BY: CB

6120 Powers Ferry Road NW, Suite 350
 Atlanta, GA 30339
 T 770.952.2481
 GMCNETWORK.COM

