


DRAWING FILE: K:\Projects\Coweta\CATL190025 - Northgate High School Sanitary Sewer\DWG\CATL-190025-BA5E.dwg
 PLOTTED: Oct 17, 2019 8:53am

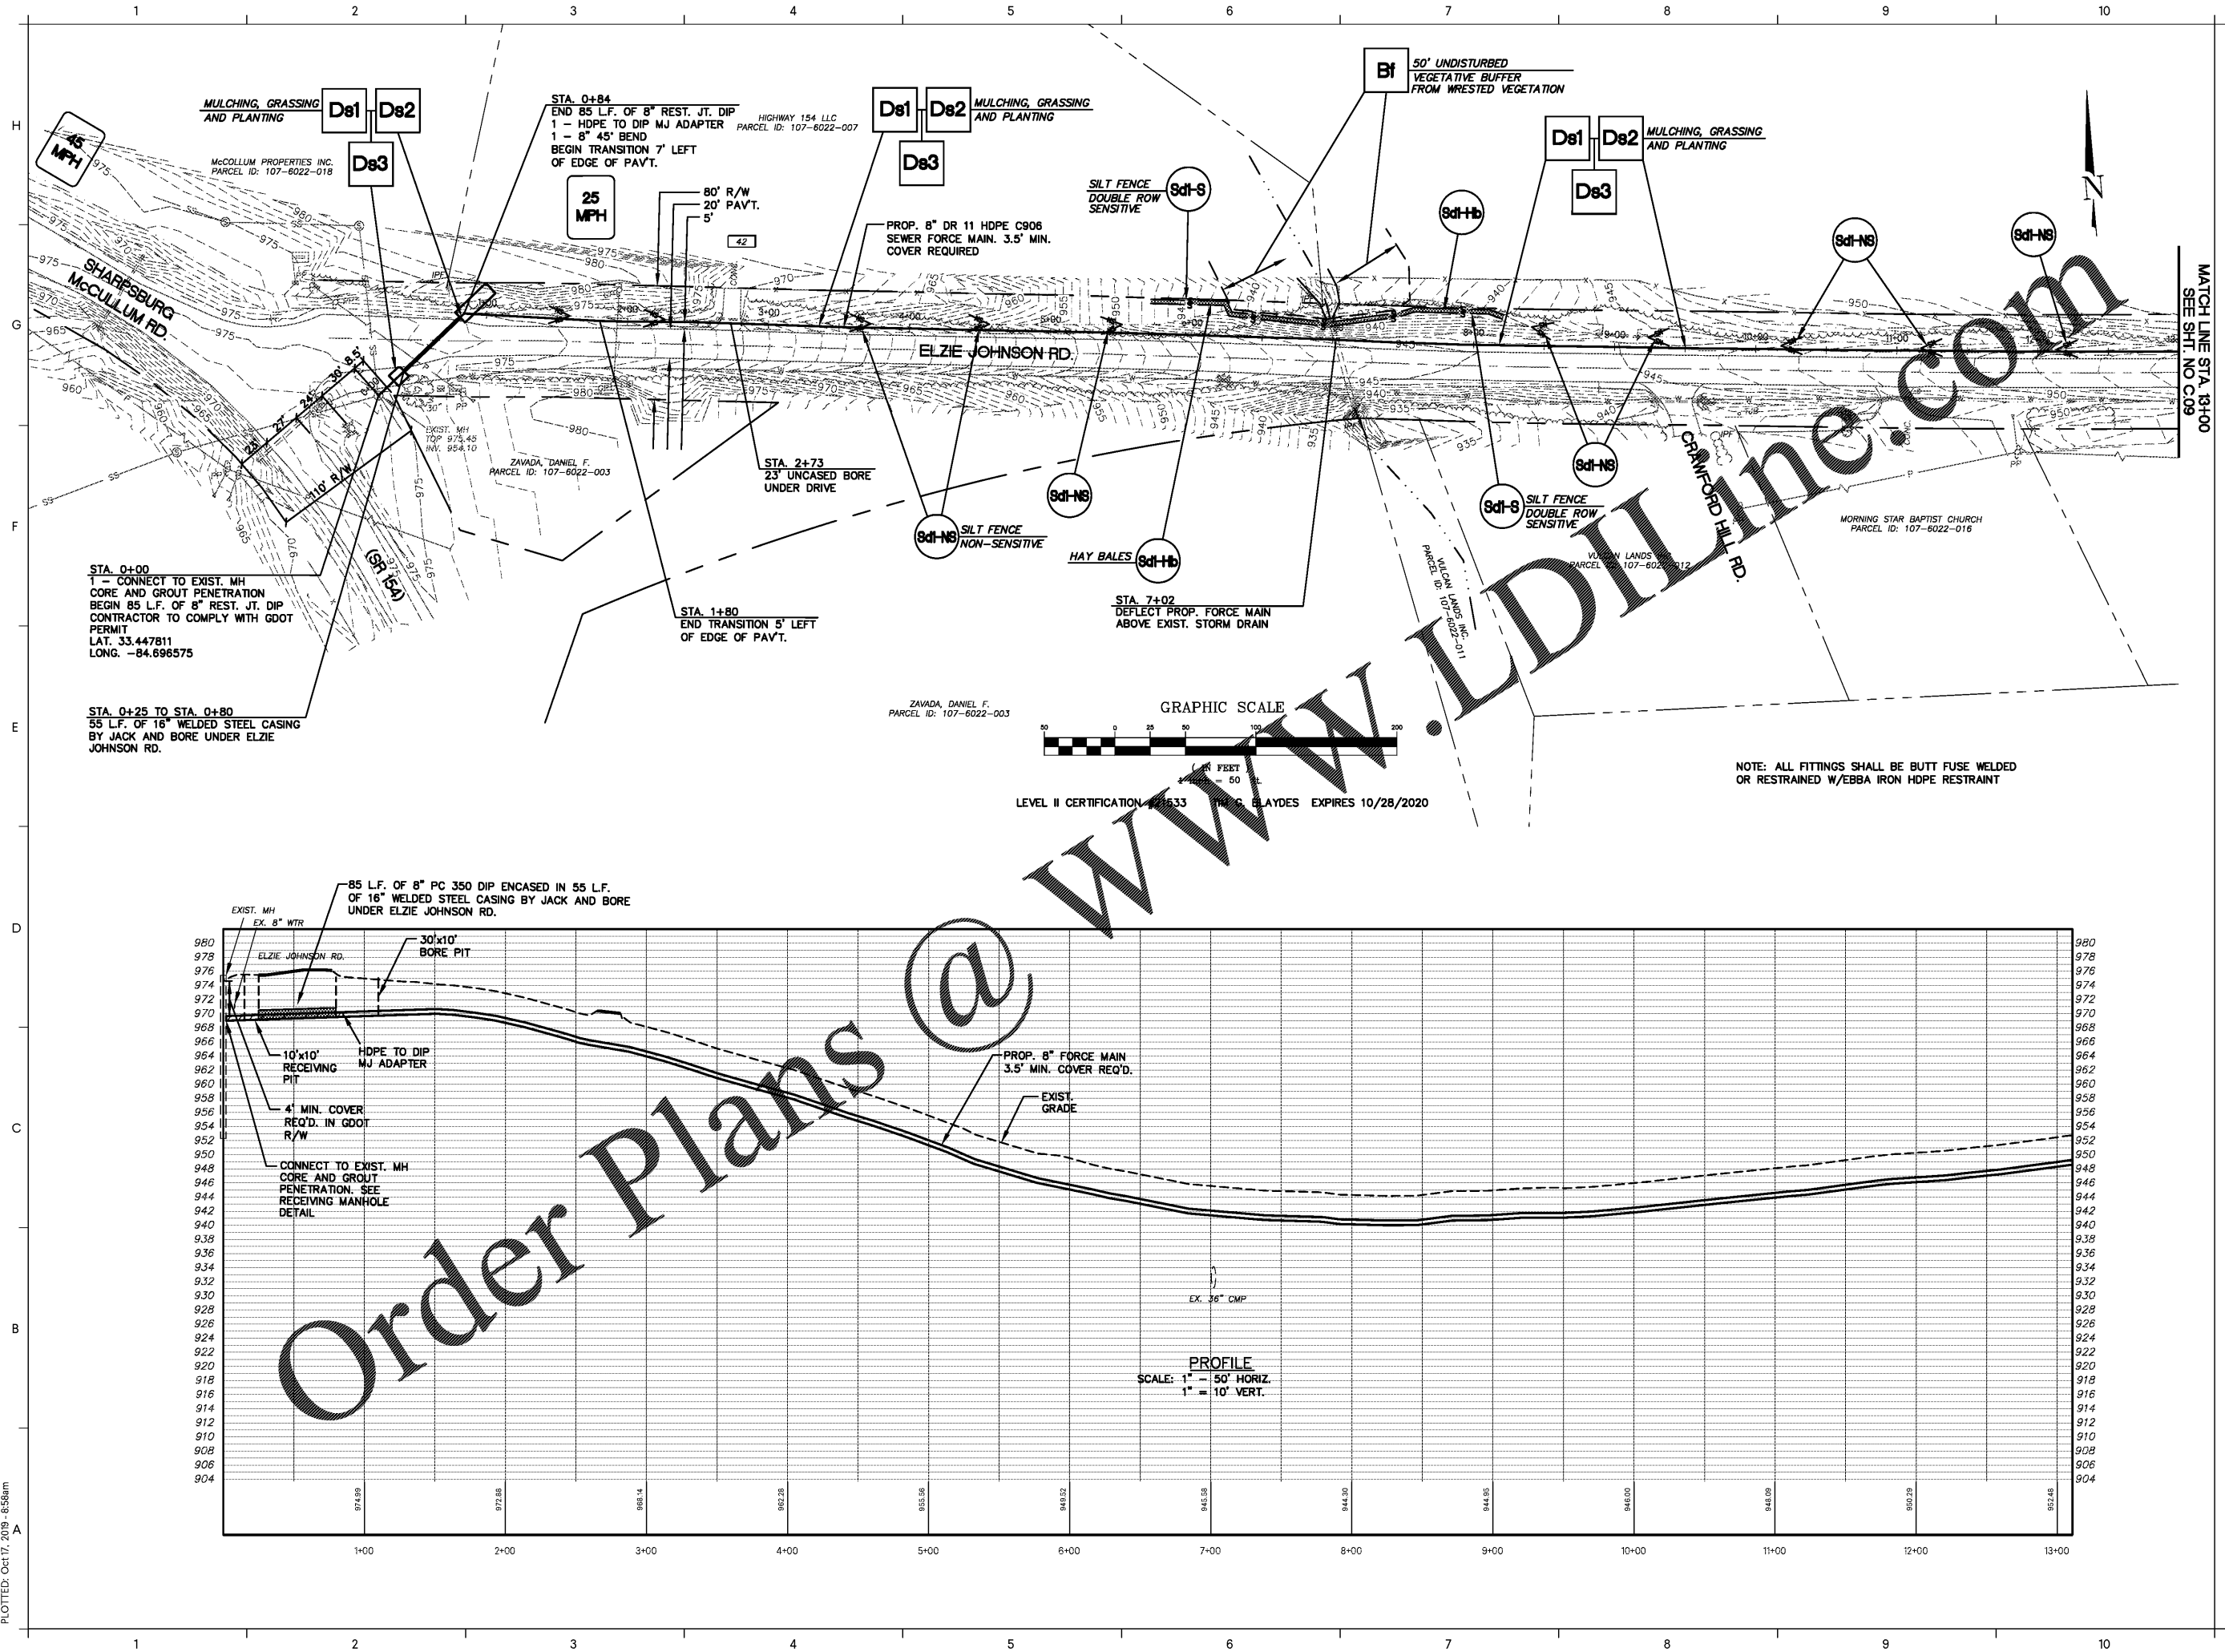

Order Plans @

WWW.LDLINE.COM

GMC

6120 Powers Ferry Road NW, Suite 350
 Atlanta, GA 30339
 T 770.952.2481
 GMCNETWORK.COM

ISSUE	DATE
PRELIMINARY	08.15.2019
75% SUBMITTAL	10.01.2019
BID READY	10.18.2019

DRAWN BY: DS
 CHECKED BY: CB

CATL190025

FORCE MAIN PLAN & PROFILE

C.08 Sheet of

PROFESSIONAL ENGINEER
 No. 2414
 10-18-19
 TERRY G. BLAYDES