
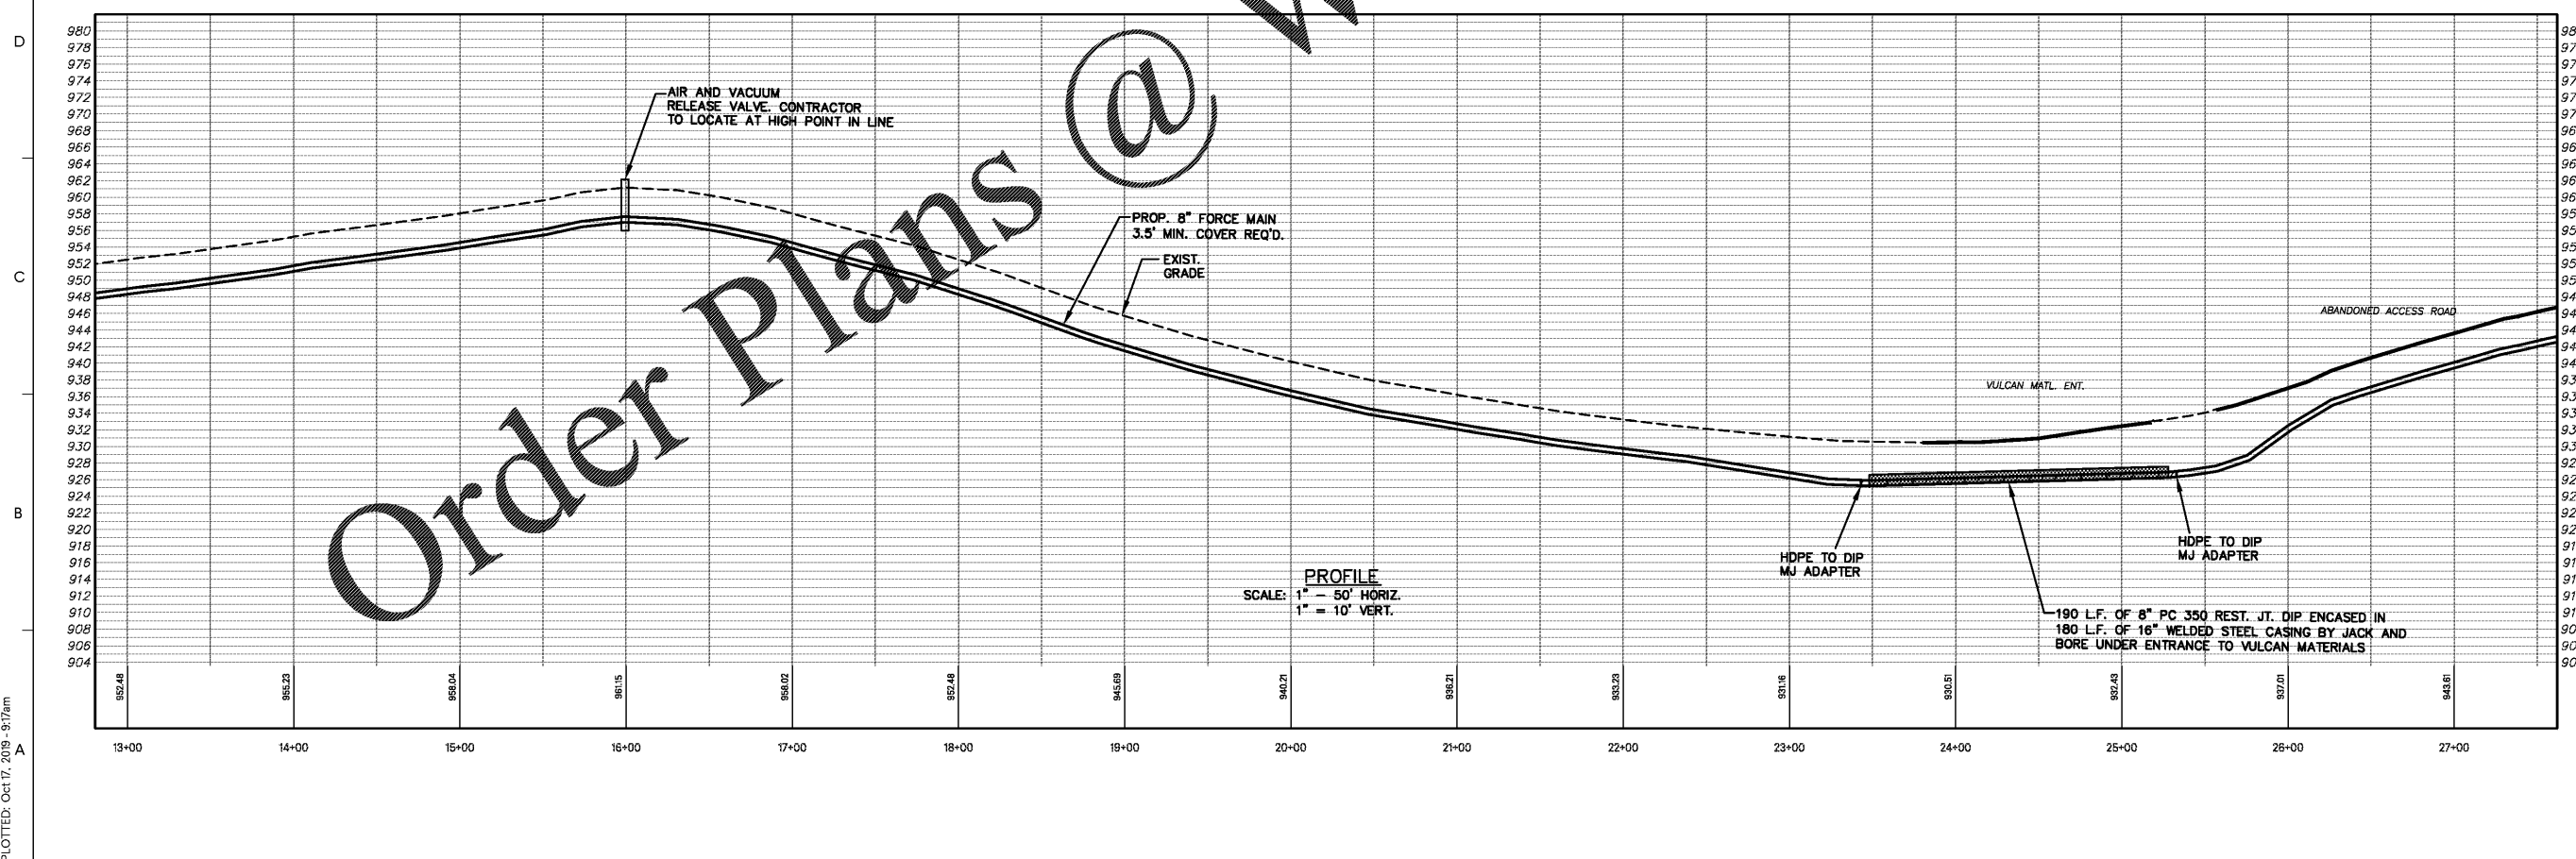


DRAWING FILE: K:\Projects\Coweta\CATL190025 - Northgate High School Sanitary Sewer\DWG\CATL-190025-BA5E.dwg  
PLOTTED: Oct 17, 2019 3:11am

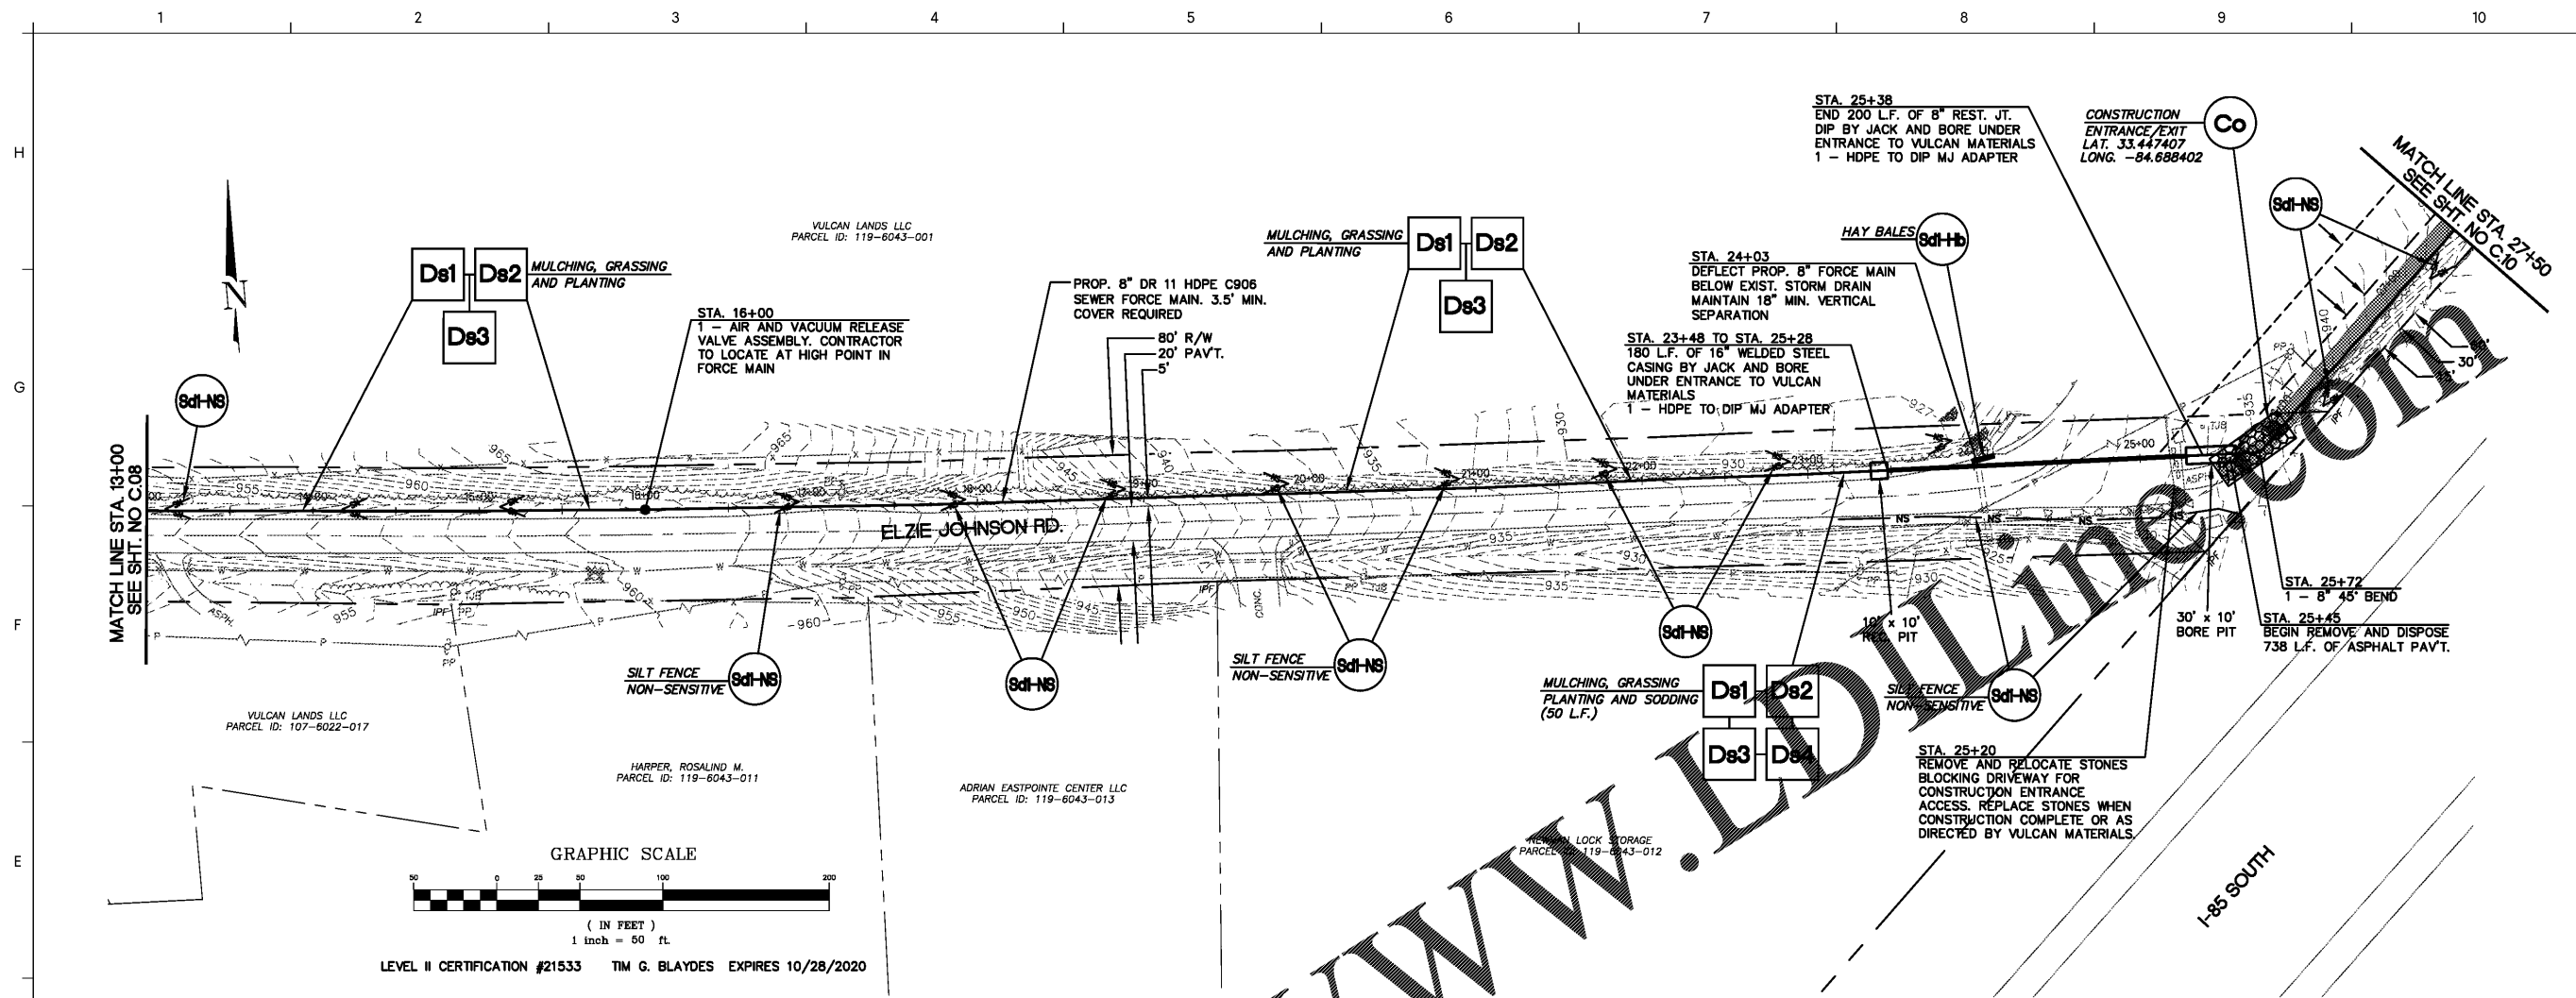

Order Plans @

WWW.LDILLING.COM

NORTHGATE HIGH SCHOOL  
SANITARY SEWER  
COWETA COUNTY WATER AND  
SEWERAGE AUTHORITY




**FORCE MAIN  
PLAN & PROFILE**

C.09

Sheet of

ISSUE	DATE
PRELIMINARY	08.15.2019
75% SUBMITTAL	10.01.2019
BID READY	10.18.2019

6120 Powers Ferry Road NW, Suite 350  
Atlanta, GA 30339  
T 770.952.2481  
GMCNETWORK.COM

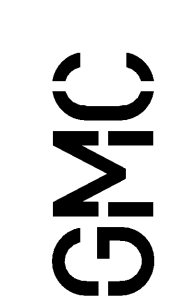

CATL190025  
DRAWN BY: DS  
CHECKED BY: CB