
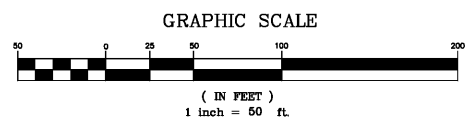


DRAWING FILE: G:\Projects\Coweta CATL190025 - Northgate High School Sanitary Sewer\190025-BASE.dwg
 PLOTTED: Oct 18, 2019 - 7:59am


1 2 3 4 5 6 7 8 9 10

MATCH LINE STA. 42+00
 SEE SHT. NO. C:10

NOTE: MINIMAL VEGETATION CAN BE CLEARED AT GROUND LEVEL, BUT NO STUMPING, RUBBING OR GRADING ACTIVITIES ARE ALLOWED WITHIN WETLAND AREA. ENSURE THAT EQUIPMENT DOES NOT CAUSE GROUND DISTURBANCE WITHIN WETLAND AREA.

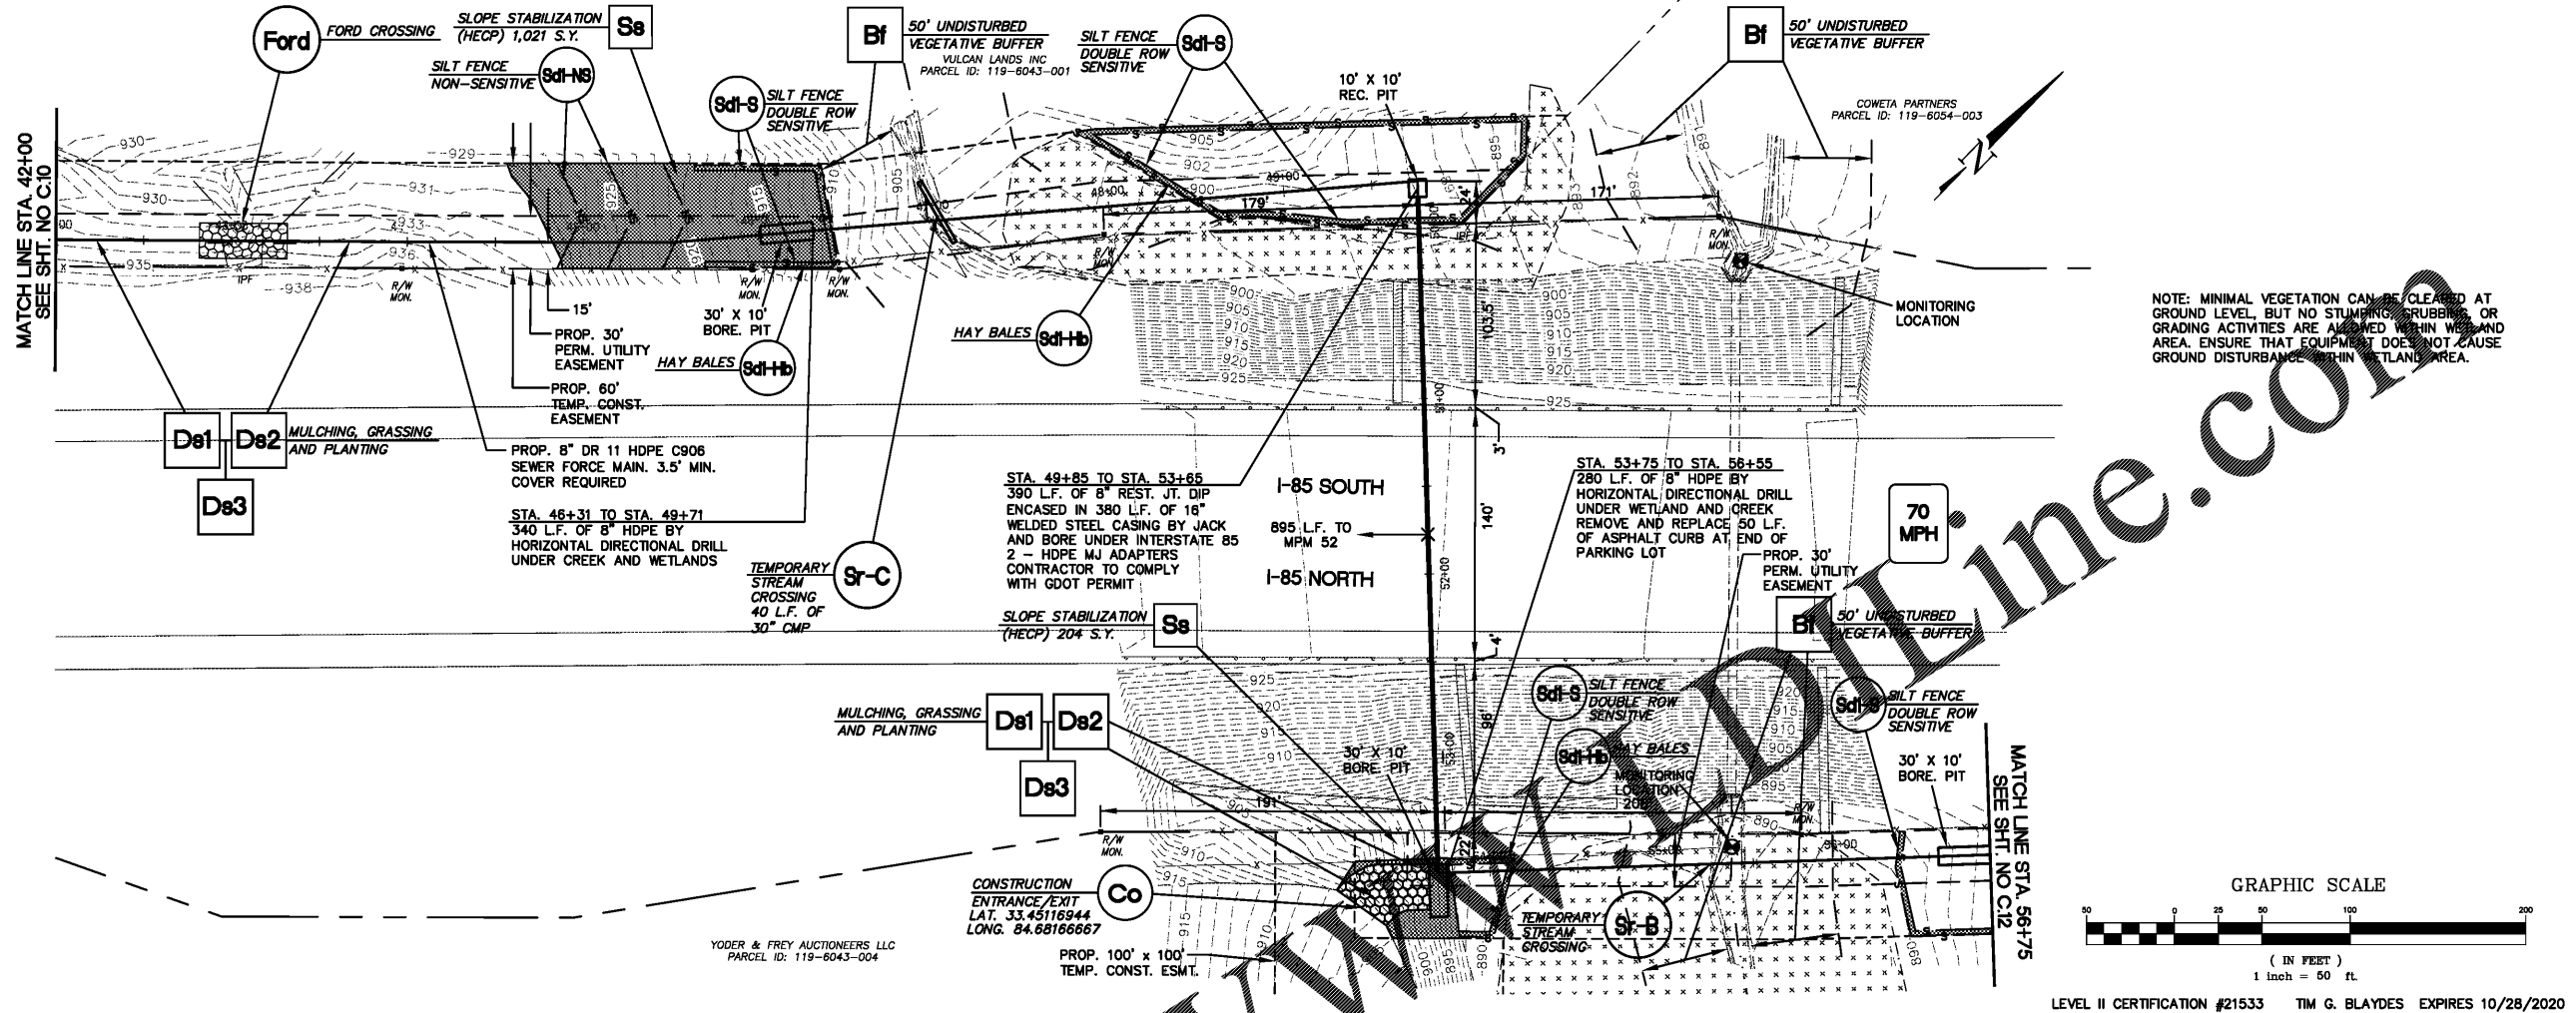

LEVEL II CERTIFICATION #21533 TIM G. BLAYDES EXPIRES 10/28/2020

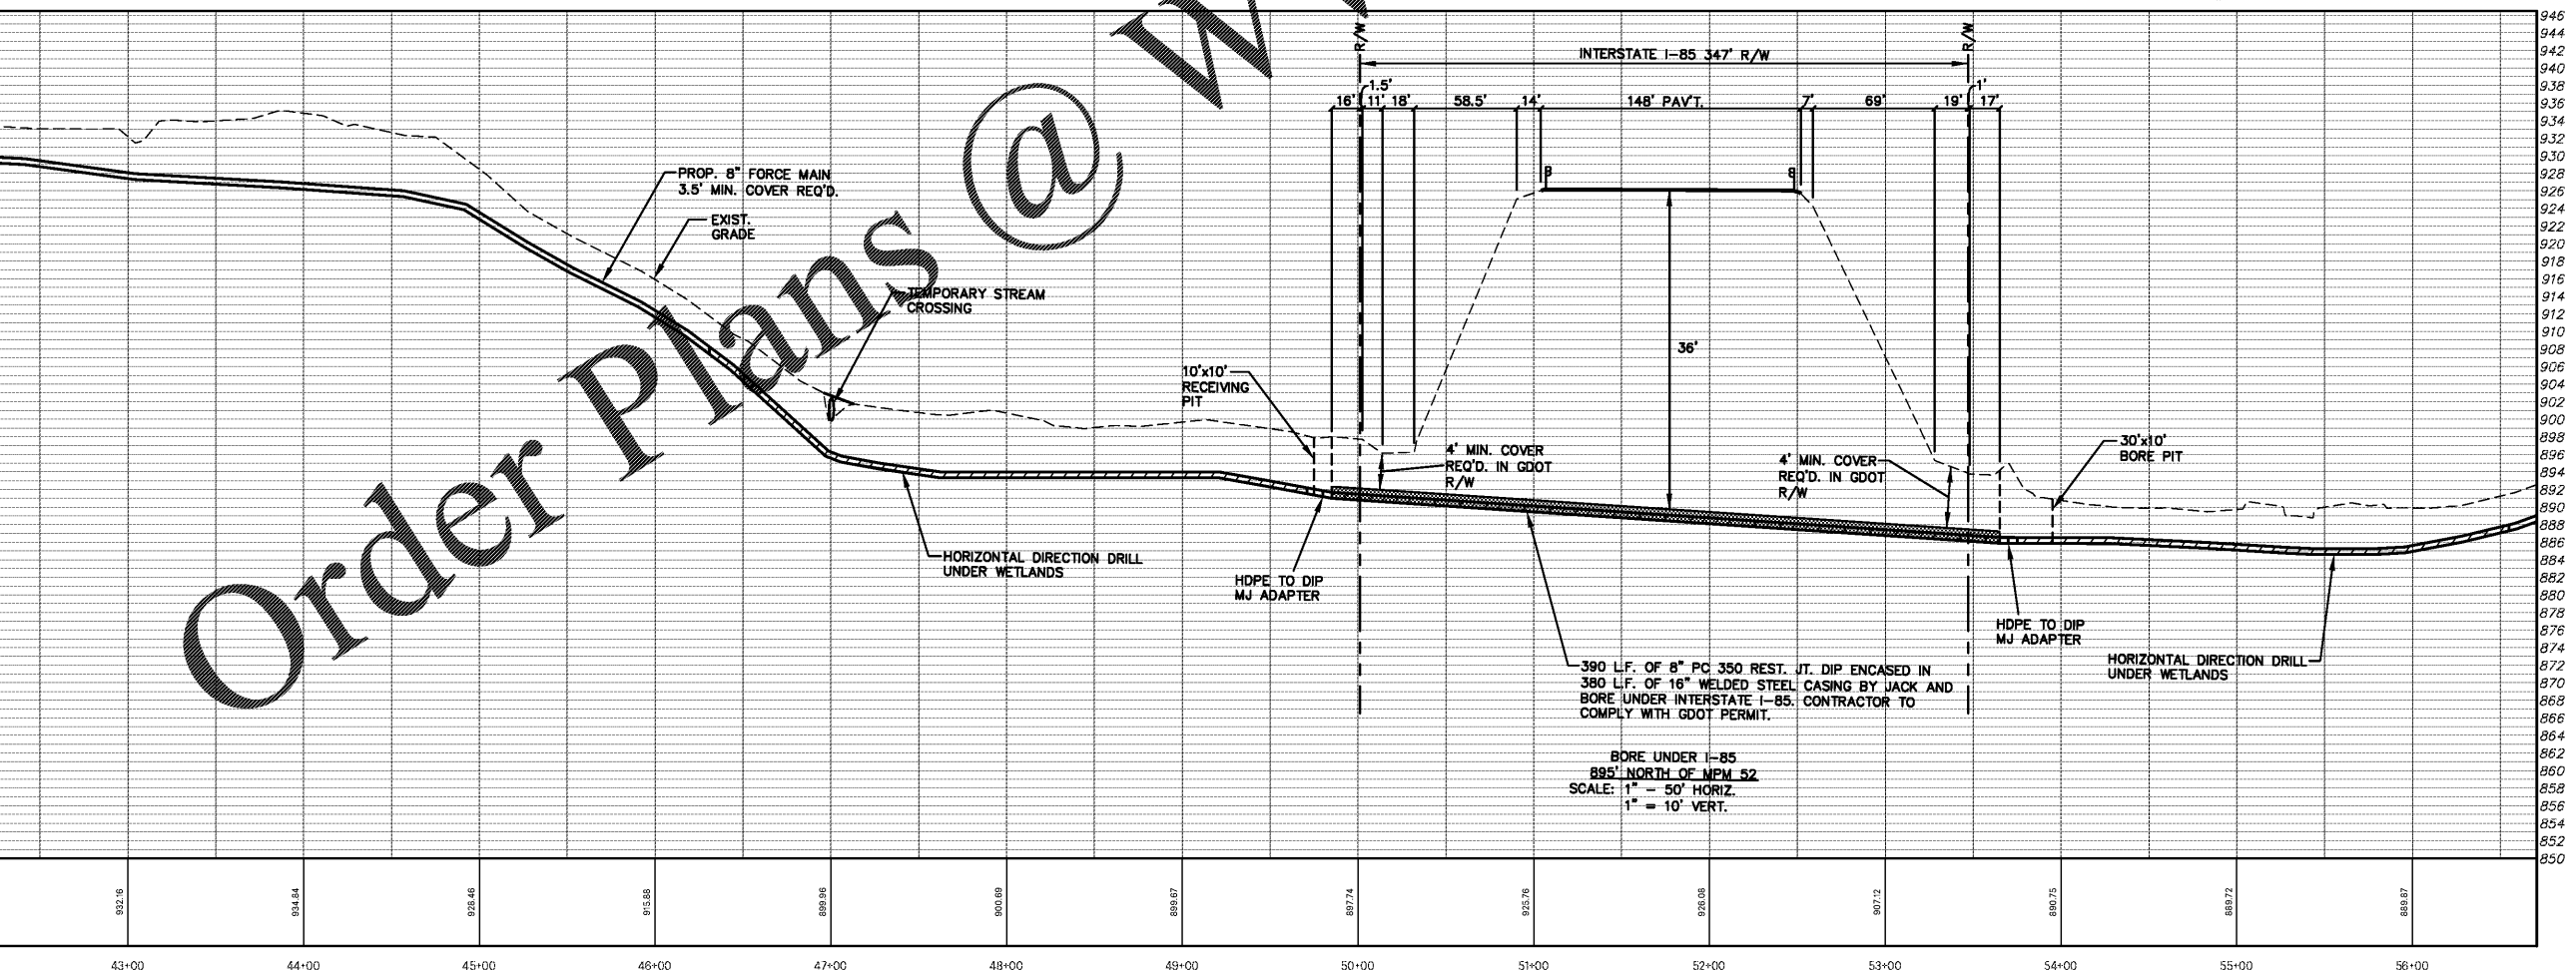

Order Plans @ www.dline.com



6120 Powers Ferry Road NW, Suite 350
 Atlanta, GA 30339
 T 770.952.2481
 GMCNETWORK.COM

ISSUE	DATE
PRELIMINARY	08.15.2019
75% SUBMITTAL	10.01.2019
BID READY	10.18.2019

NORTHGATE HIGH SCHOOL
 SANITARY SEWER
 COWETA COUNTY WATER AND
 SEWERAGE AUTHORITY

CATL190025



FORCE MAIN
 PLAN & PROFILE

C.11
 sheet of

1 2 3 4 5 6 7 8 9 10