
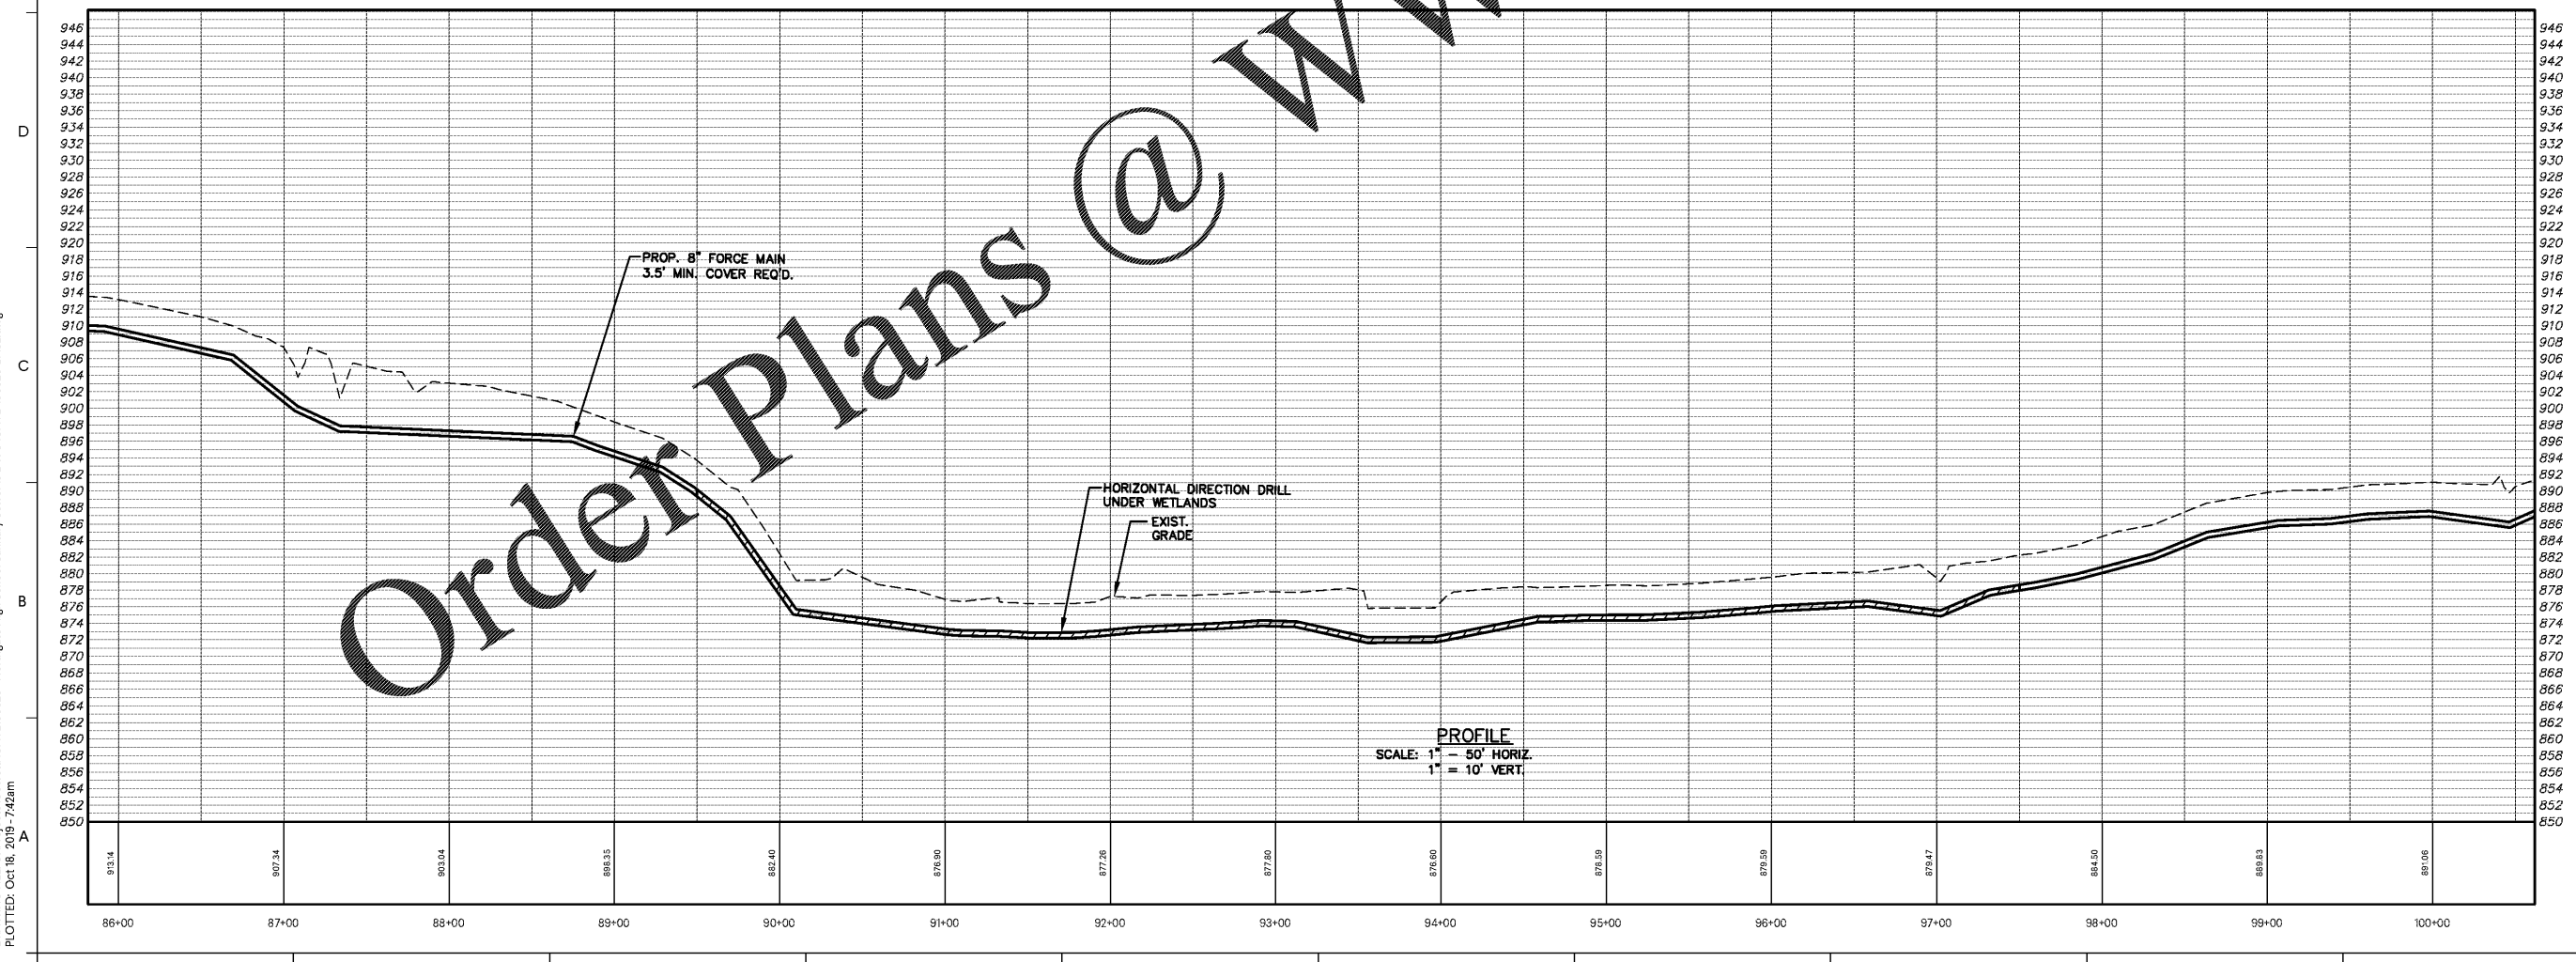


DRAWING FILE: G:\Projects\Coweta\CATL190025 - Northgate High School Sanitary Sewer\0 DWG\CATL-190025-BASE.dwg  
 PLOTTED: Oct 18, 2019 - 7:42am

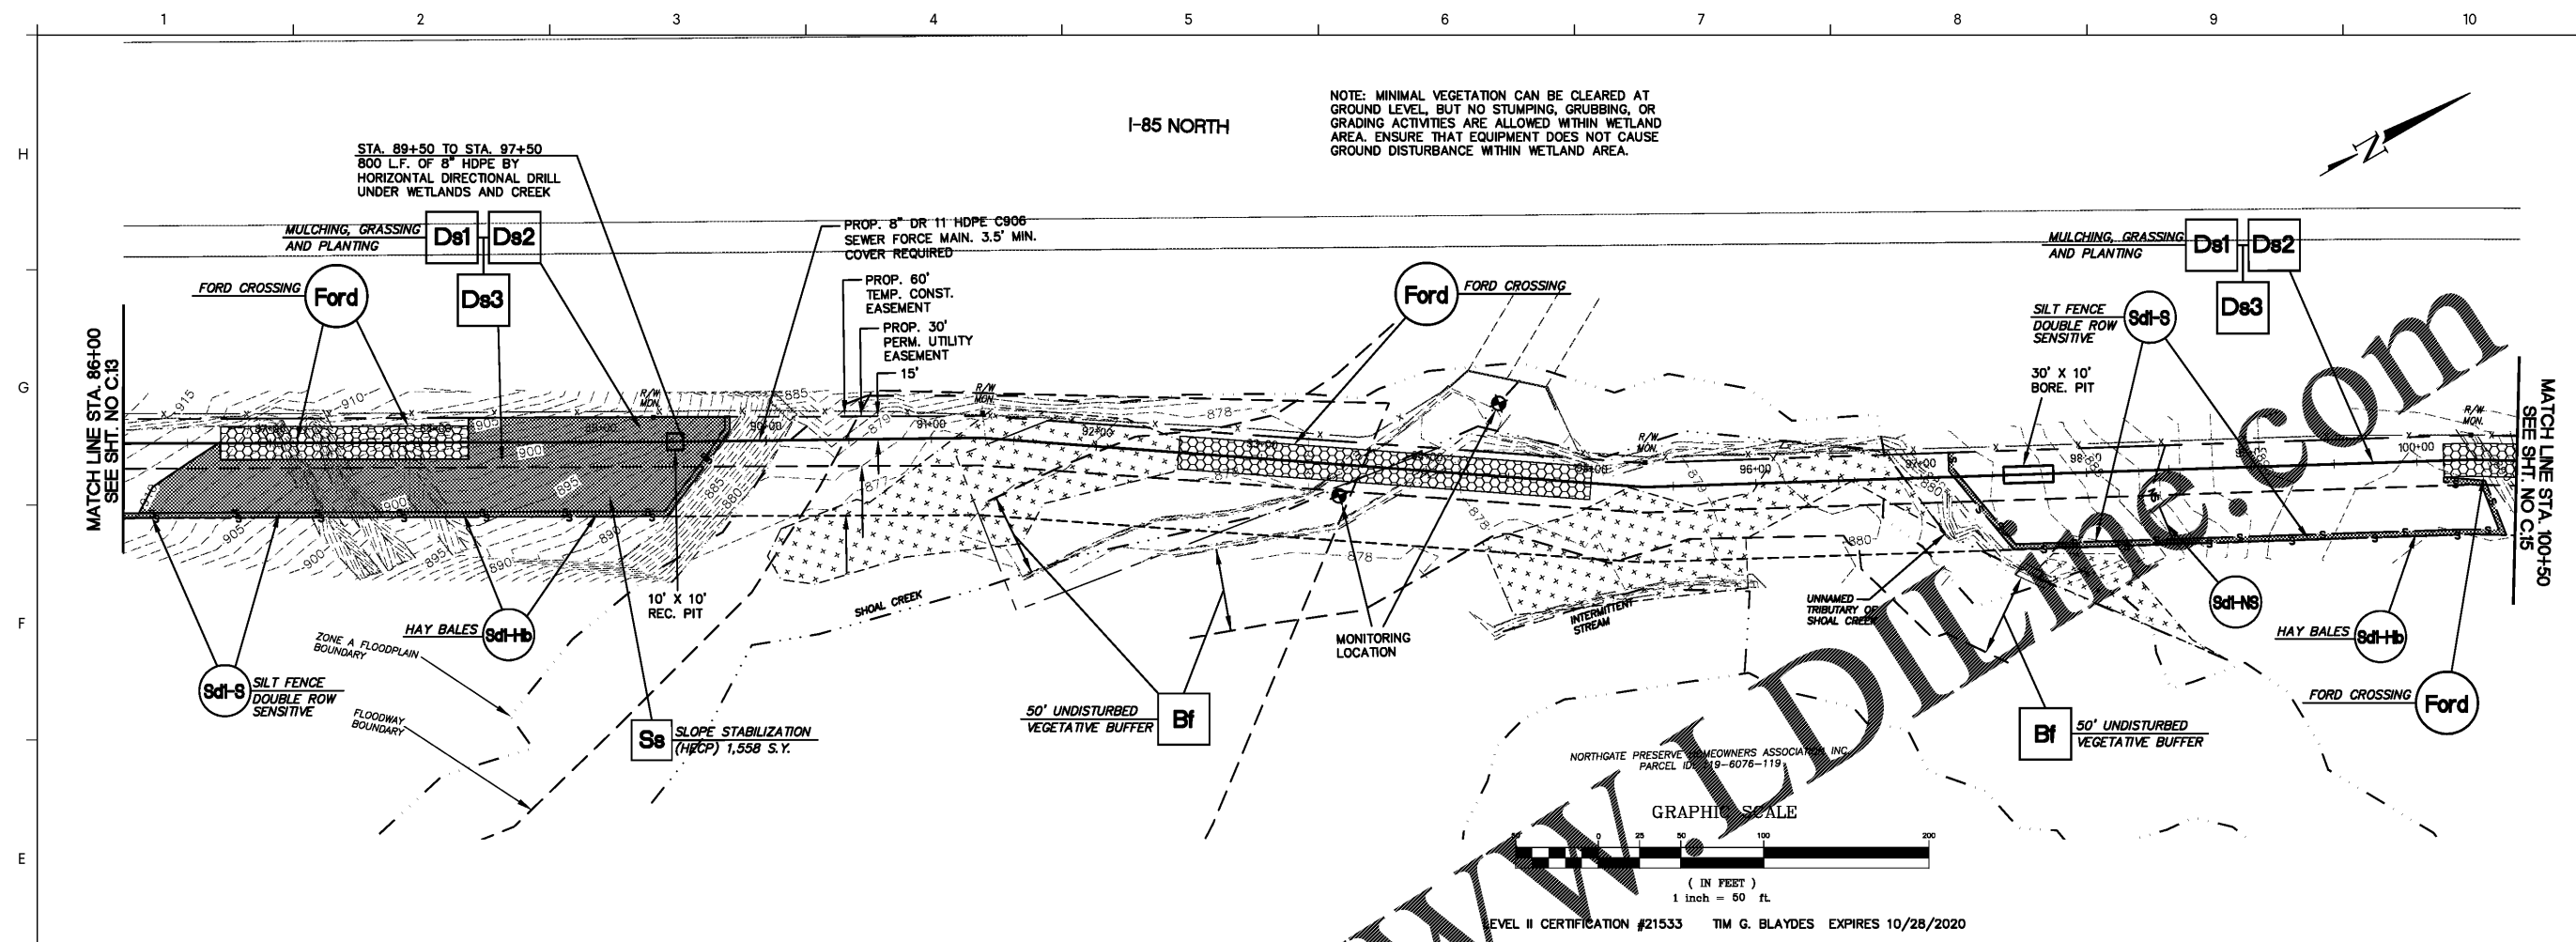

**GMC**

6120 Powers Ferry Road NW, Suite 350  
 Atlanta, GA 30339  
 T 770.952.2481  
 GMCNETWORK.COM

ISSUE	DATE
PRELIMINARY	08.15.2019
75% SUBMITTAL	10.01.2019
BID READY	10.18.2019

NORTHGATE HIGH SCHOOL  
 SANITARY SEWER  
 COWETA COUNTY WATER AND SEWERAGE AUTHORITY

CATL190025

**FORCE MAIN PLAN & PROFILE**

**C.14** of

PROFESSIONAL ENGINEER  
 No. 24141  
 10-18-19  
 TIMOTHY G. BLAYDES

DRAWN BY: DS  
 CHECKED BY: CB