


DRAWING FILE: G:\Projects\Coweta\CATL190025 - Northgate High School Sanitary Sewer\0 DWG\CATL190025-BASE.dwg  
 PLOTTED: Oct 18, 2019 - 8:02am

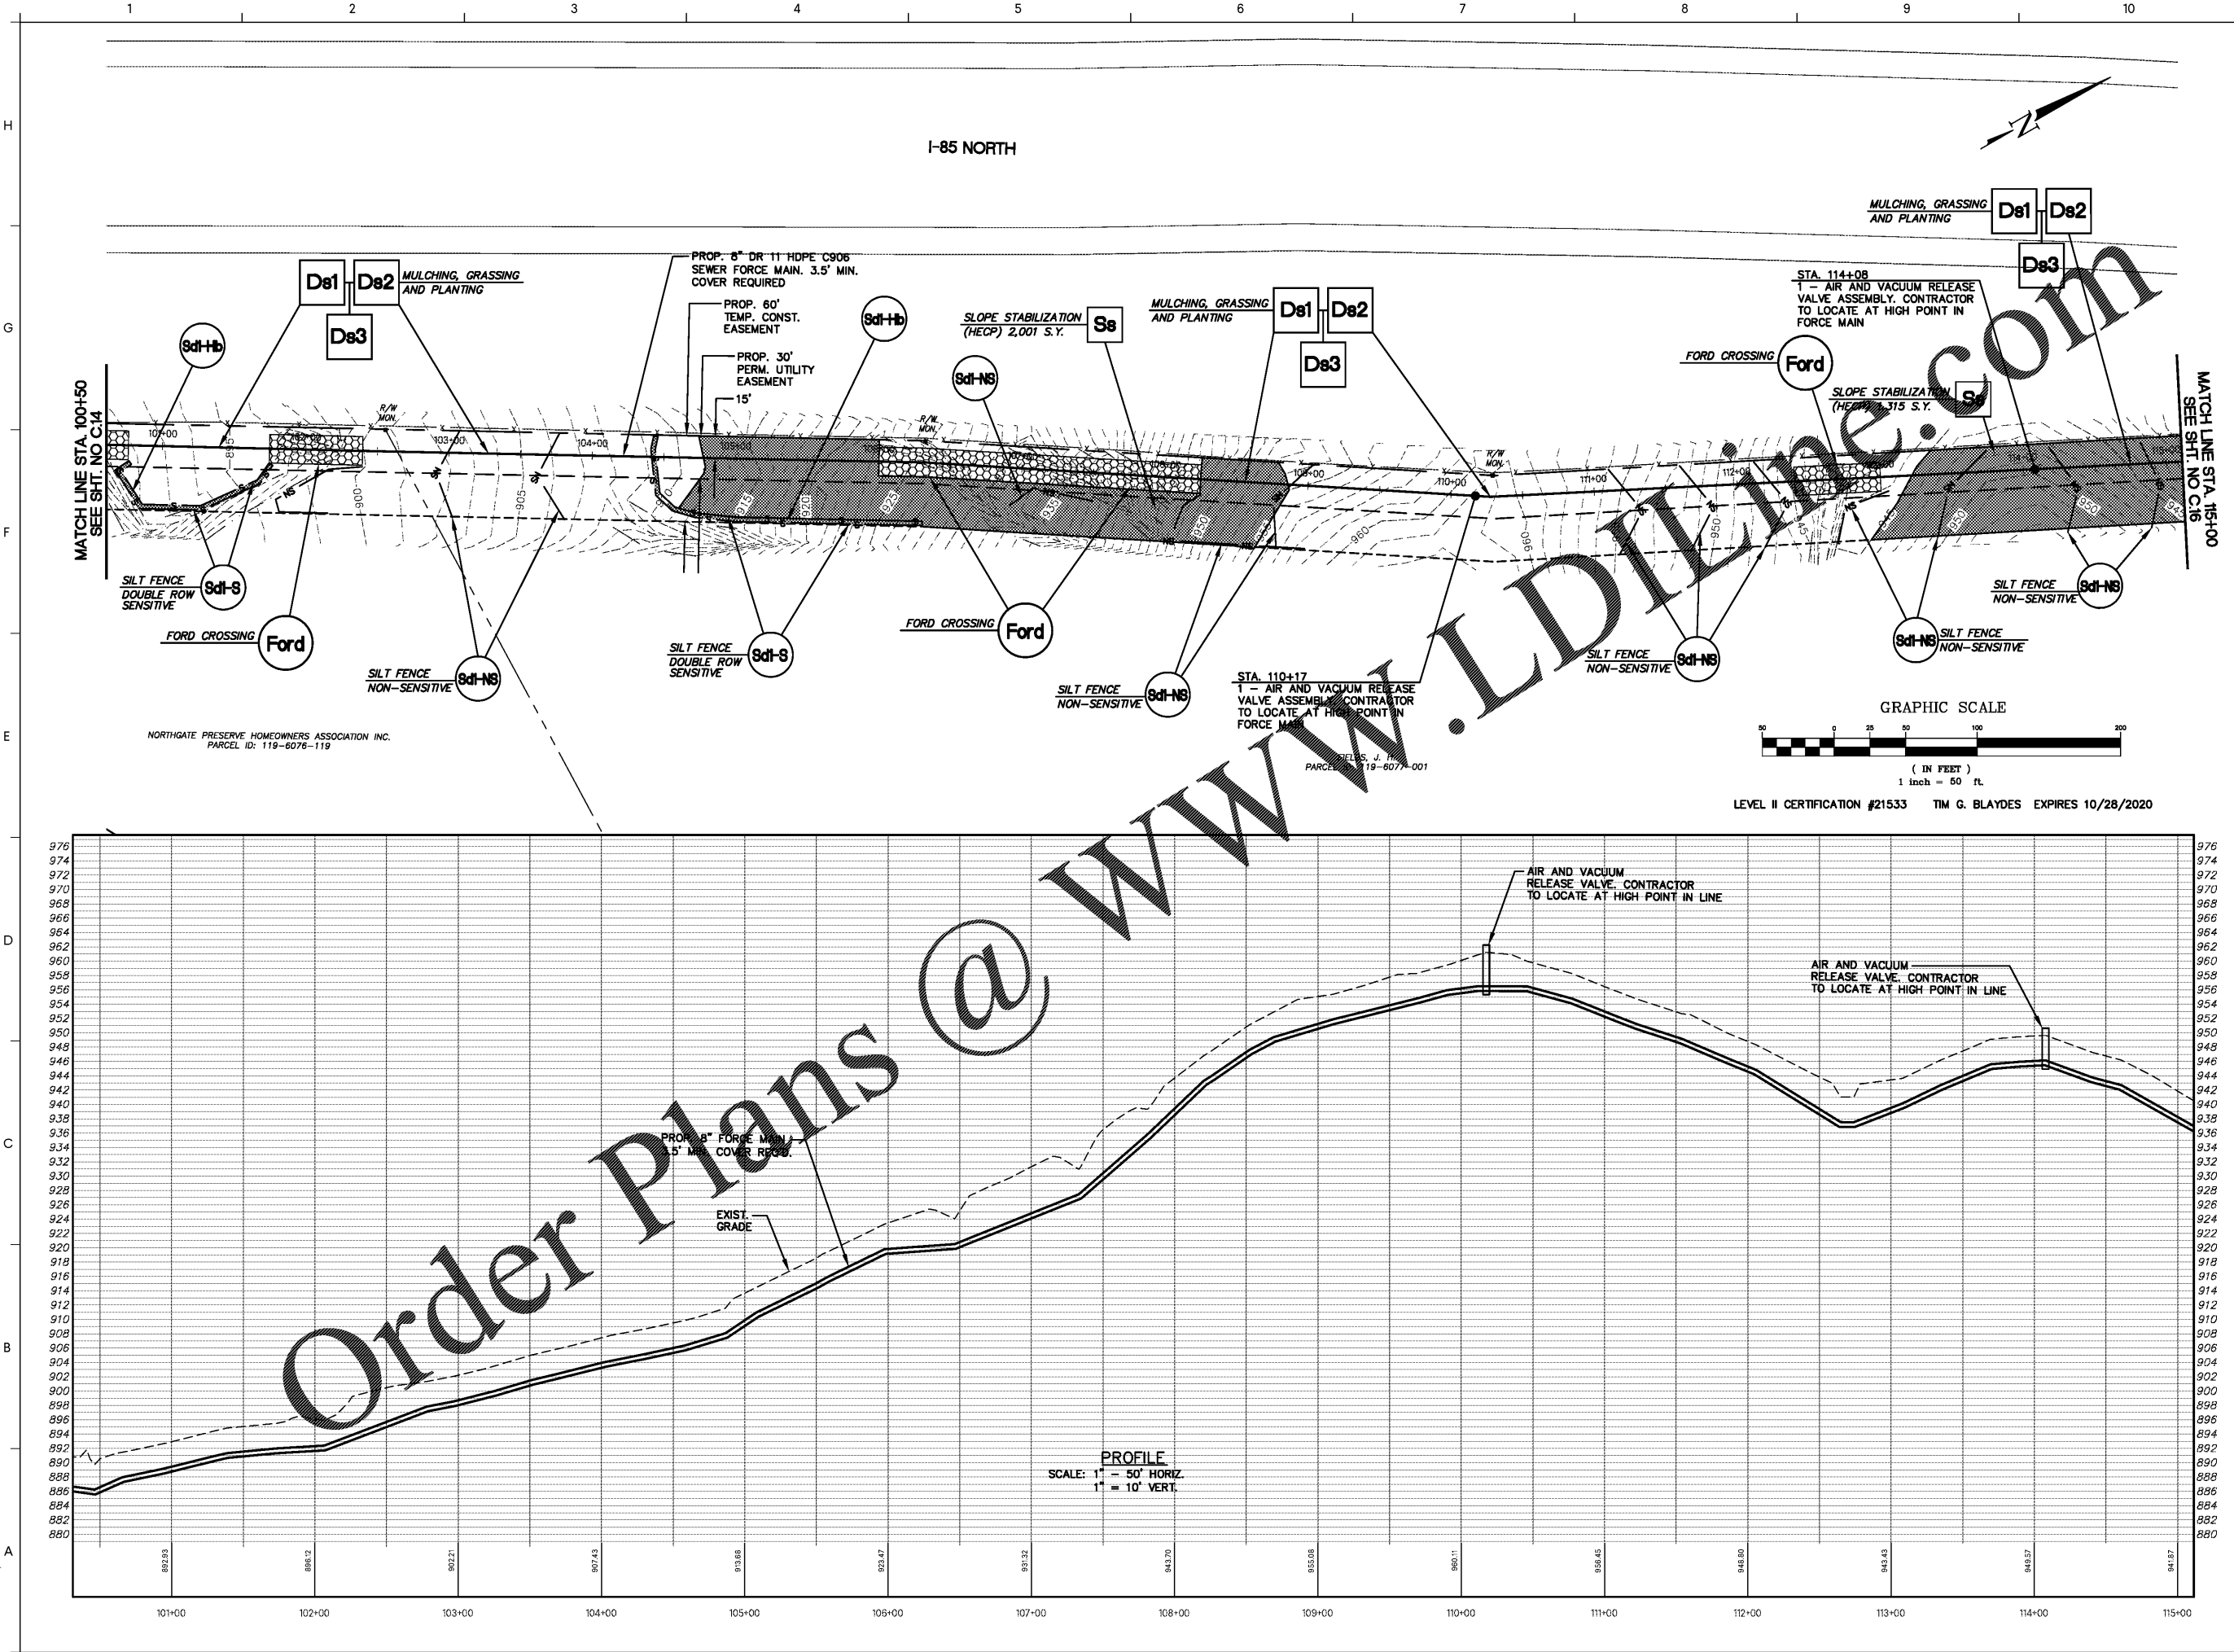

Order Plans @ [WWW.LDDIVINC.COM](http://WWW.LDDIVINC.COM)



6120 Powers Ferry Road NW, Suite 350  
 Atlanta, GA 30339  
 T 770.952.2481  
 GMCNETWORK.COM

ISSUE	DATE
PRELIMINARY	08.15.2019
75% SUBMITTAL	10.01.2019
BID READY	10.18.2019

**NORTHGATE HIGH SCHOOL**  
**SANITARY SEWER**  
 COWETA COUNTY WATER AND SEWERAGE AUTHORITY

CATL190025



**FORCE MAIN**  
**PLAN & PROFILE**

**C.15**  
 sheet of

DRAWN BY: DS  
 CHECKED BY: CB