



DRAWING FILE: G:\Projects\Coweta CATL190025 - Northgate High School Sanitary Sewer\DWG\CATL190025-BASE.dwg  
 PLOTTED: Oct 18, 2019 - 9:55am

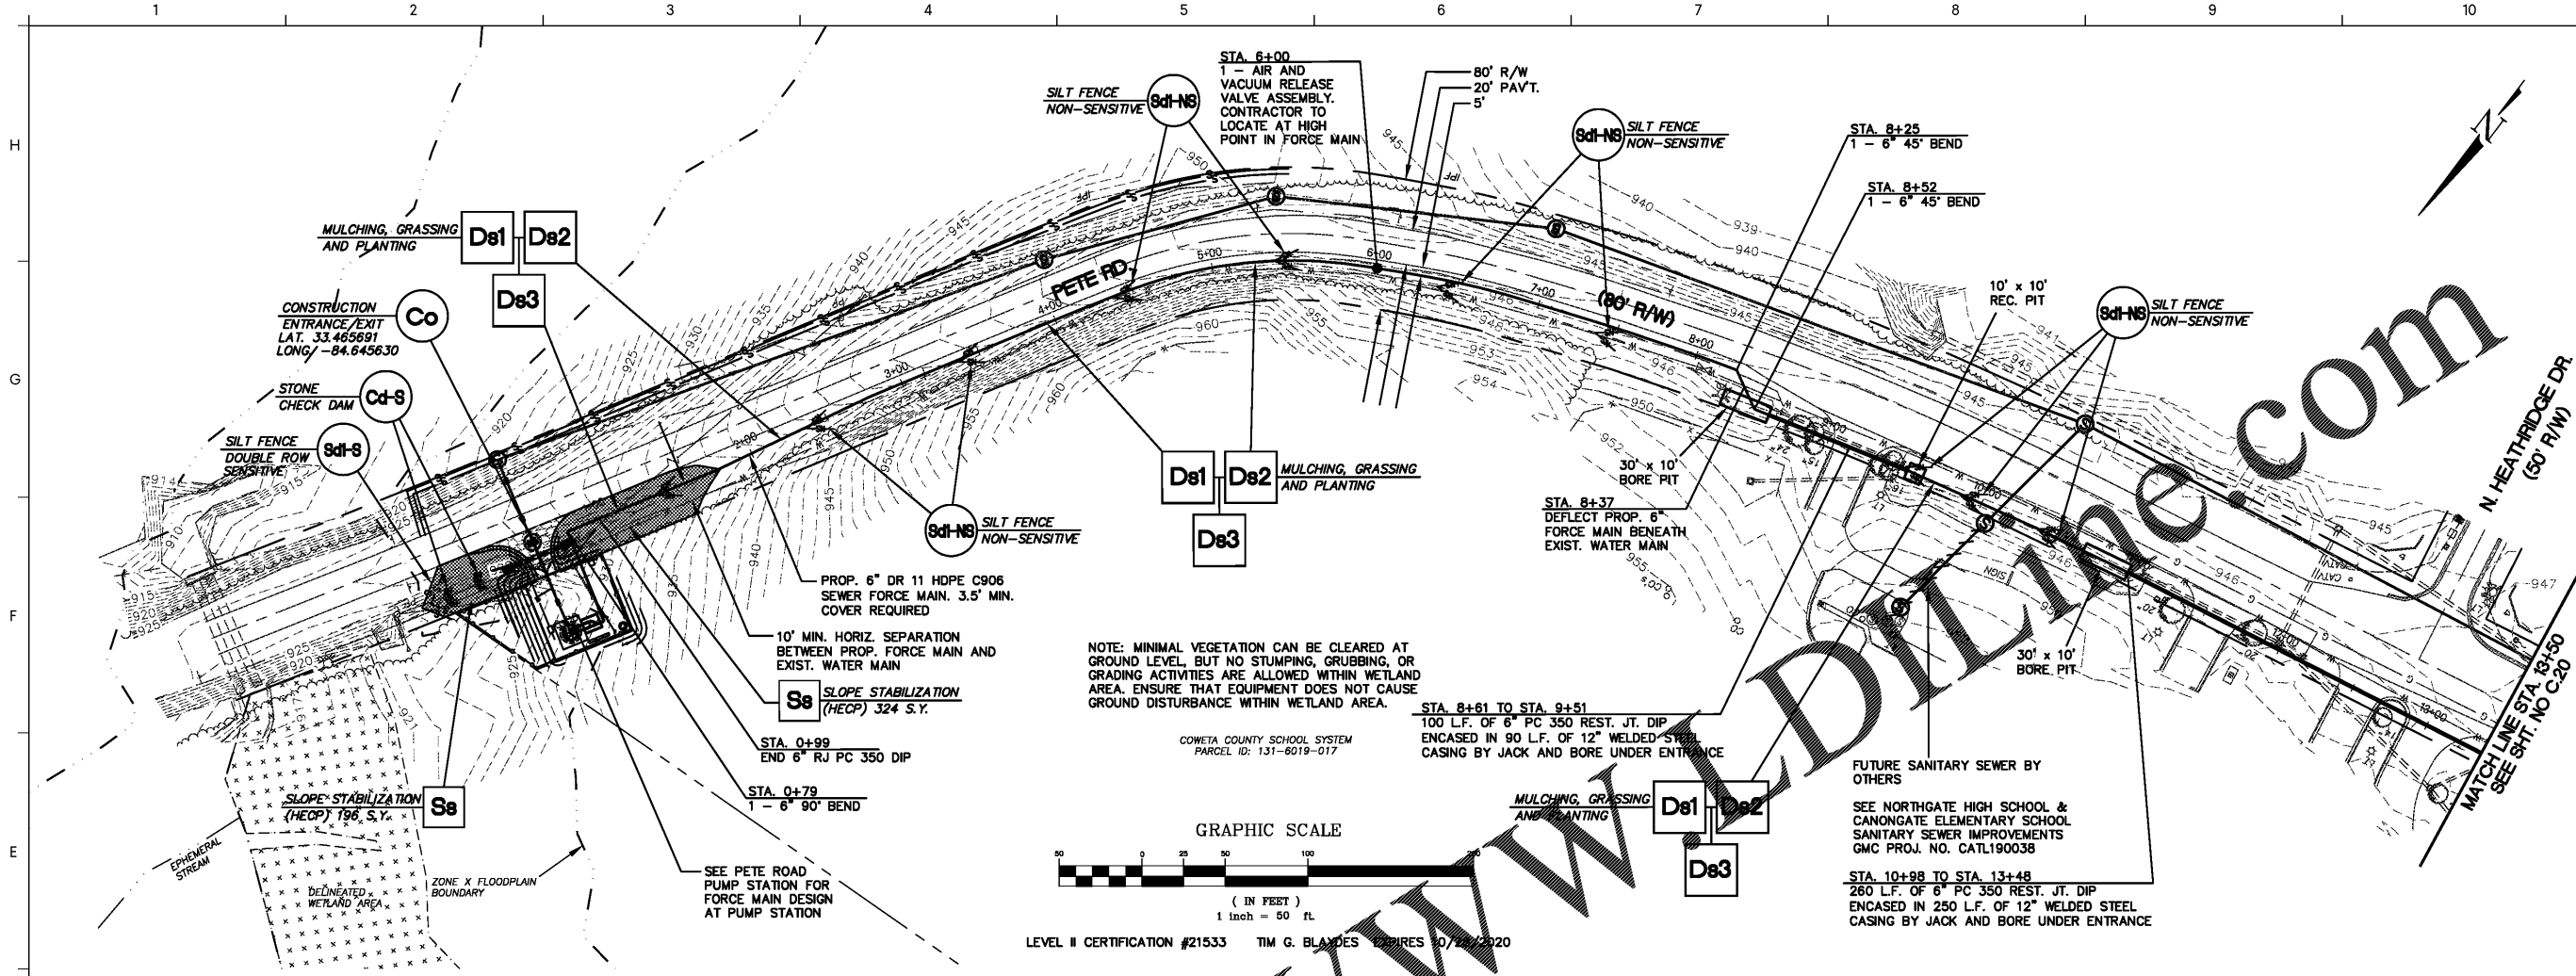

GRAPHIC SCALE  
 ( IN FEET )  
 1 inch = 50 ft.  
 LEVEL II CERTIFICATION #21533 TIM G. BLAYDES EXPIRES 10/18/2020

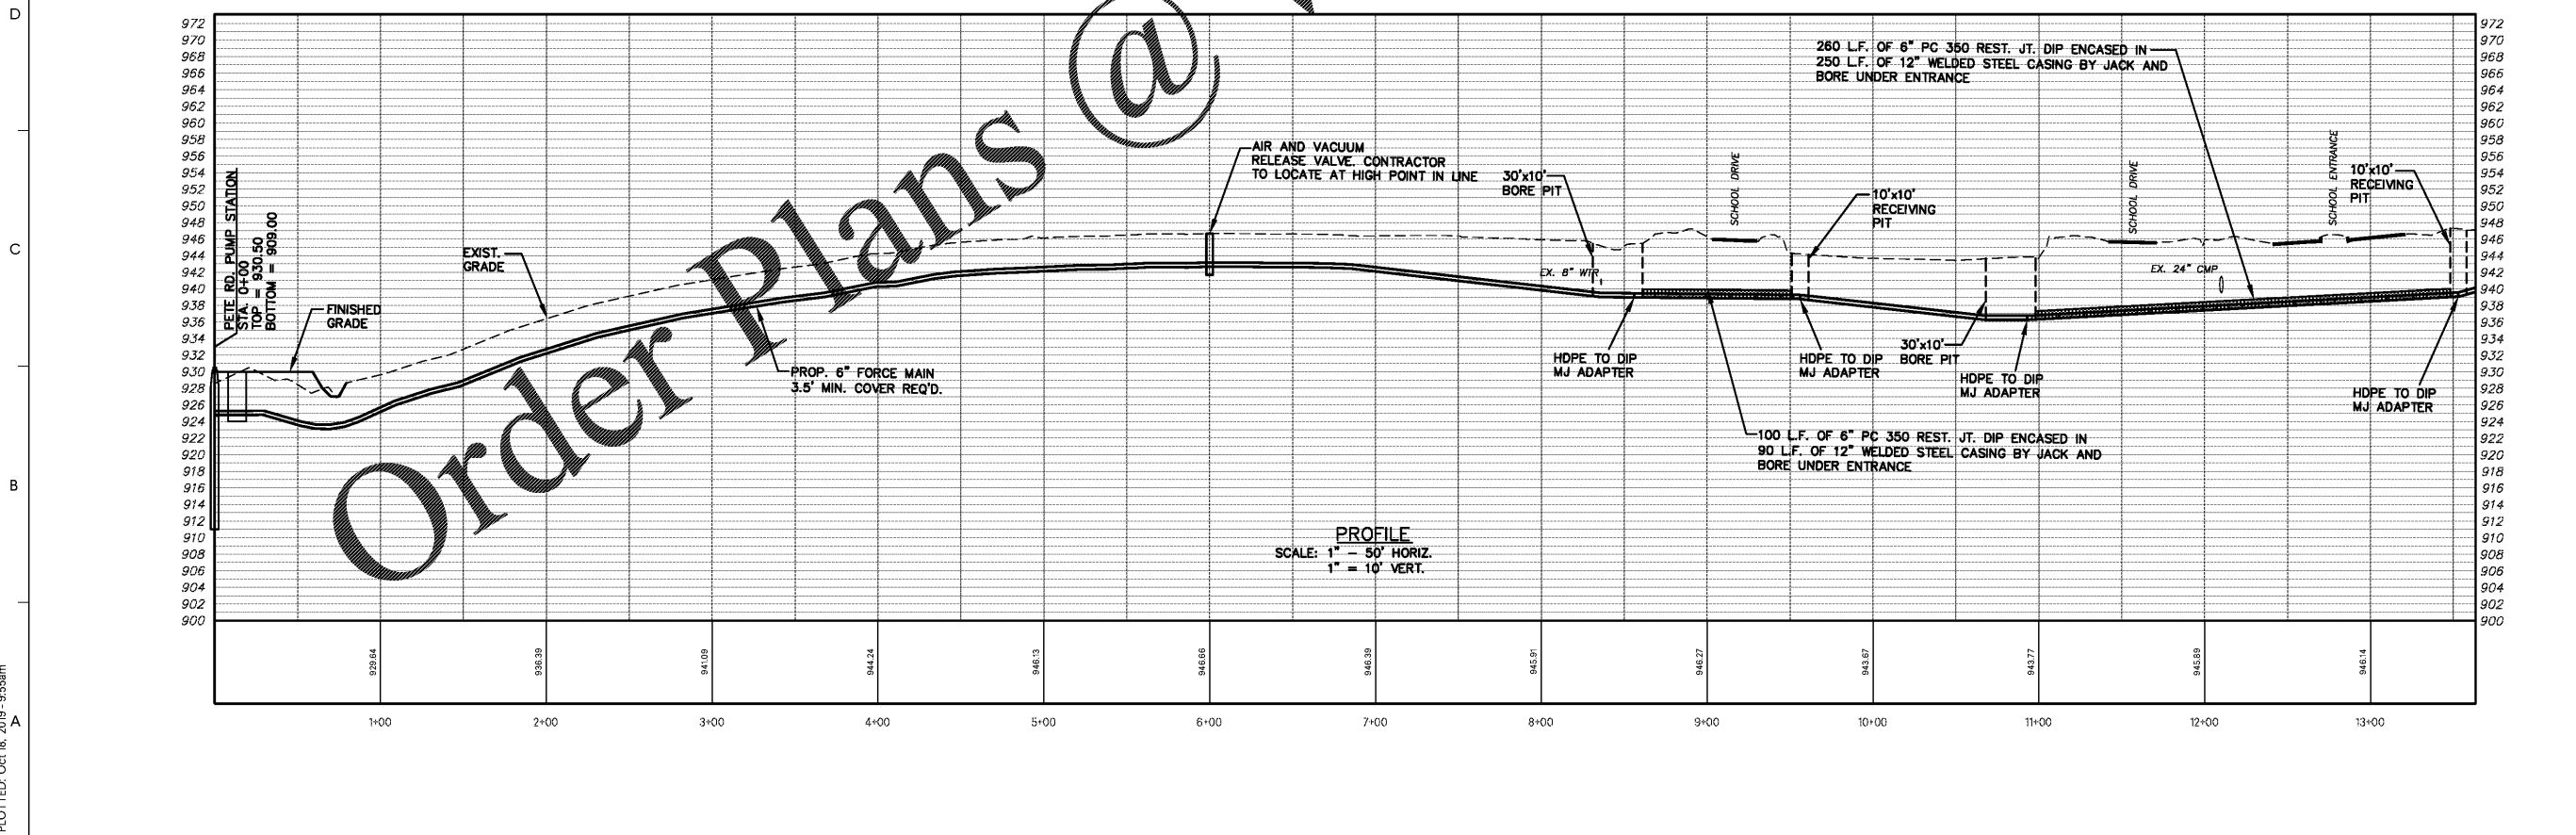

PROFILE  
 SCALE: 1" = 50' HORIZ.  
 1" = 10' VERT.

Order Plans @

**GMC**

6120 Powers Ferry Road NW, Suite 350  
 Atlanta, GA 30339  
 T 770.952.2481  
 GMCNETWORK.COM

ISSUE	DATE
PRELIMINARY	08.15.2019
75% SUBMITTAL	10.01.2019
BID READY	10.18.2019

DRAWN BY: DS  
 CHECKED BY: CB

**CATL190025**

NORTHGATE HIGH SCHOOL  
 SANITARY SEWER  
 COWETA COUNTY WATER AND  
 SEWERAGE AUTHORITY

**FORCE MAIN  
 PLAN & PROFILE**

**C.19**  
 sheet of