

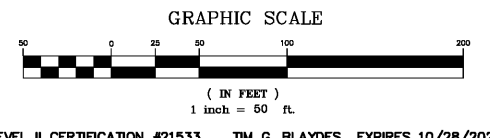


DRAWING FILE: K:\Projects\Coweta\CATL190025 - Northgate High School Sanitary Sewer\DWG\CATL-190025-BA5E.dwg  
PLOTTED: Oct 17, 2019 3:30am

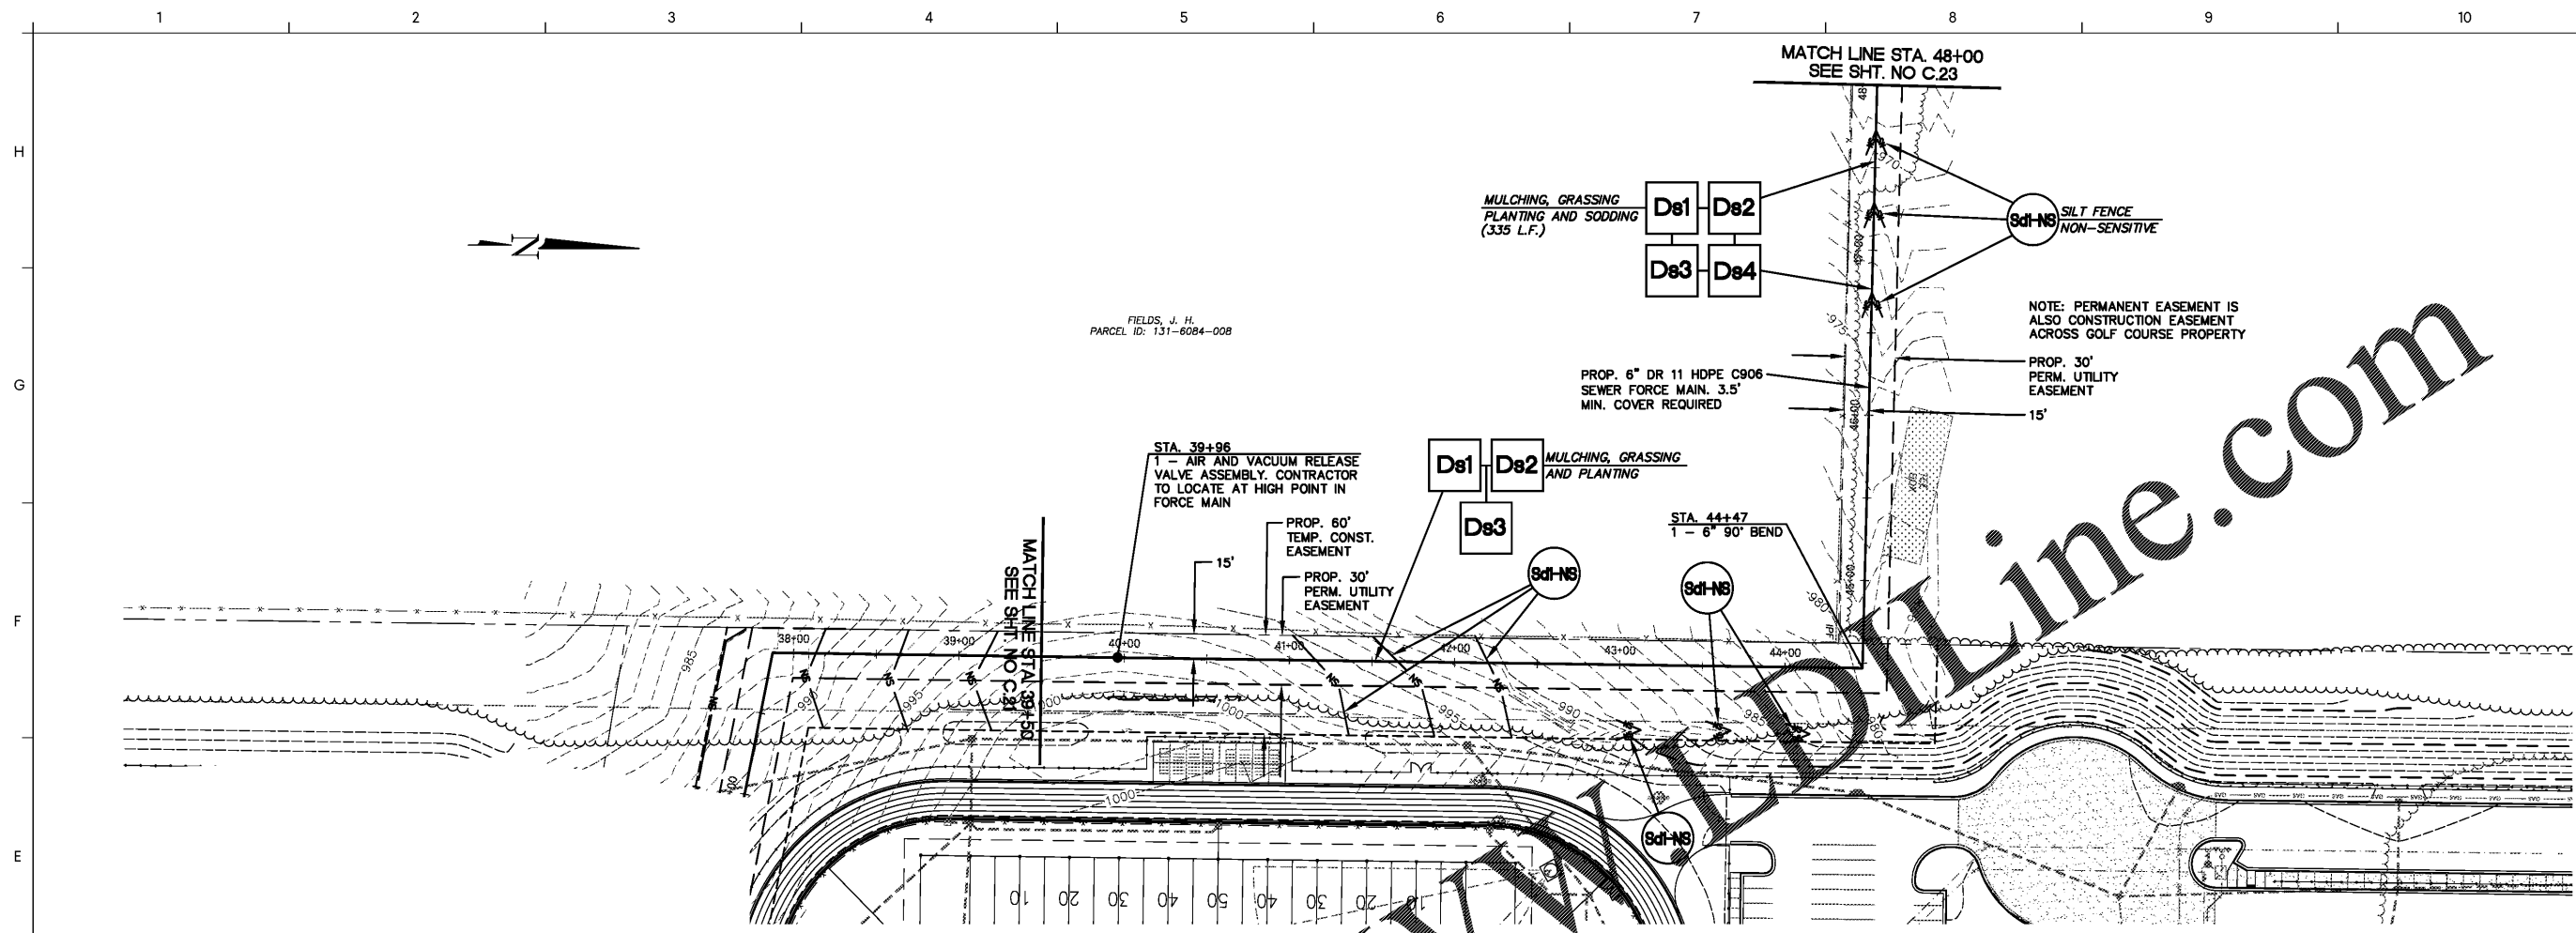

LEVEL II CERTIFICATION #21533 TIM G. BLAYDES EXPIRES 10/28/2020

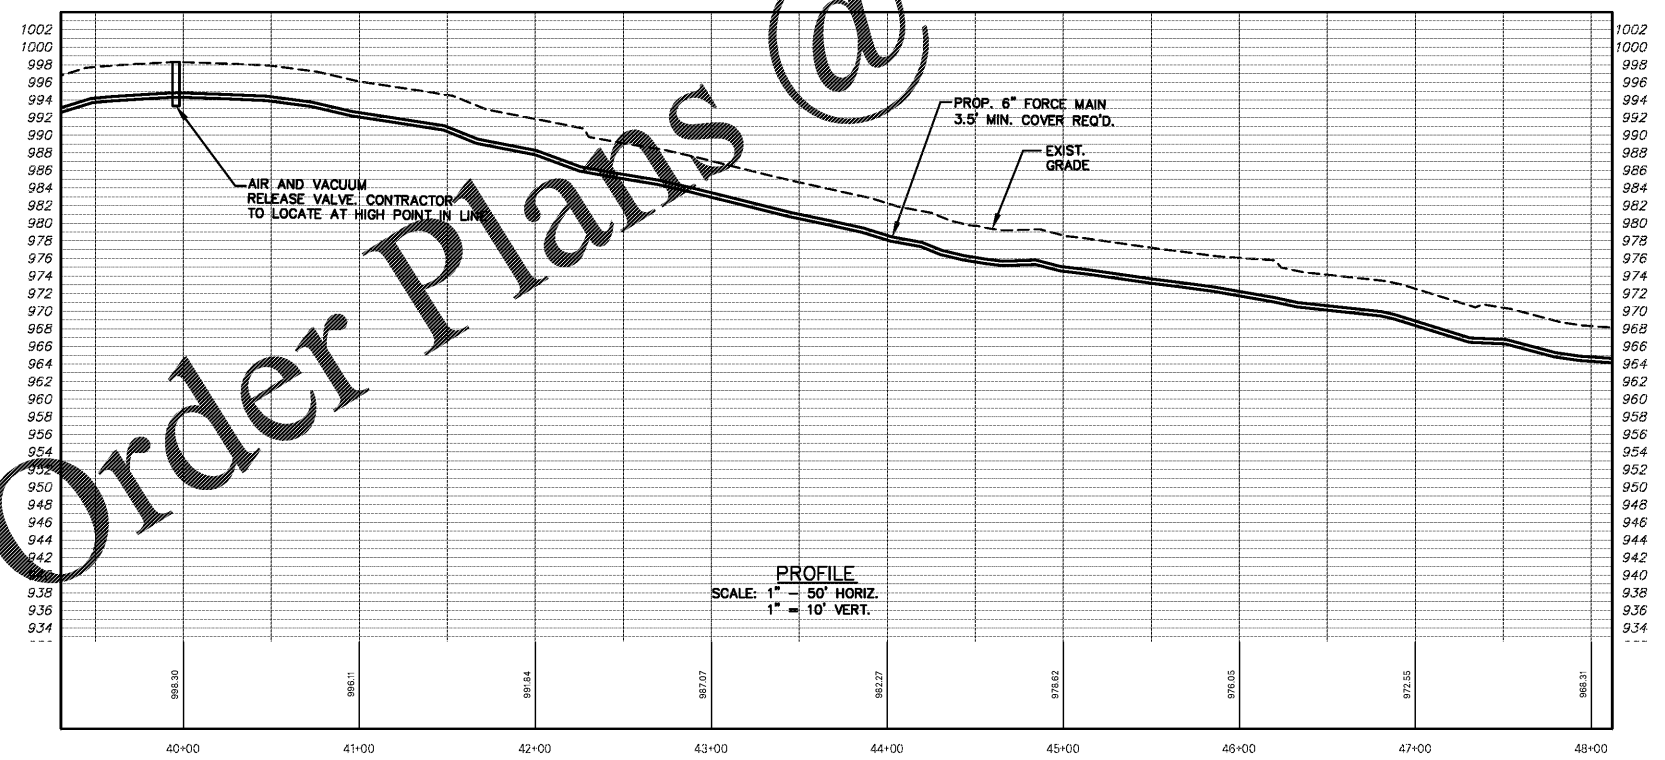


Order Plans @ [www.dline.com](http://www.dline.com)



FIELDS, J. H.  
PARCEL ID: 131-6084-00B

MULCHING, GRASSING  
PLANTING AND SODDING  
(335 L.F.)

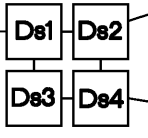

SILT FENCE  
NON-SENSITIVE

NOTE: PERMANENT EASEMENT IS  
ALSO CONSTRUCTION EASEMENT  
ACROSS GOLF COURSE PROPERTY

PROP. 6" DR 11 HDPE C906  
SEWER FORCE MAIN, 3.5'  
MIN. COVER REQUIRED

PROP. 30'  
PERM. UTILITY  
EASEMENT

STA. 39+96  
1 - AIR AND VACUUM  
RELEASE VALVE ASSEMBLY. CONTRACTOR  
TO LOCATE AT HIGH POINT IN  
FORCE MAIN

PROP. 60"  
TEMP. CONST.  
EASEMENT

PROP. 30'  
PERM. UTILITY  
EASEMENT

MULCHING, GRASSING  
AND PLANTING

STA. 44+47  
1 - 6" 90° BEND

FORCE MAIN  
PLAN & PROFILE

C.22  
Sheet of

NORTHGATE HIGH SCHOOL  
SANITARY SEWER  
COWETA COUNTY WATER AND  
SEWERAGE AUTHORITY

CATL190025



ISSUE DATE

PRELIMINARY	08.15.2019
75% SUBMITTAL	10.01.2019
BID READY	10.18.2019

DRAWN BY: DS  
CHECKED BY: CB

6120 Powers Ferry Road NW, Suite 350  
Atlanta, GA 30339  
T 770.952.2481  
GMCNETWORK.COM

