


DRAWING FILE: K:\Projects\Coweta\CATL190025 - Northgate High School Sanitary Sewer\DWG\CATL190025-SEWR.dwg
PLOTTED: Oct 17, 2019 - 3:04am

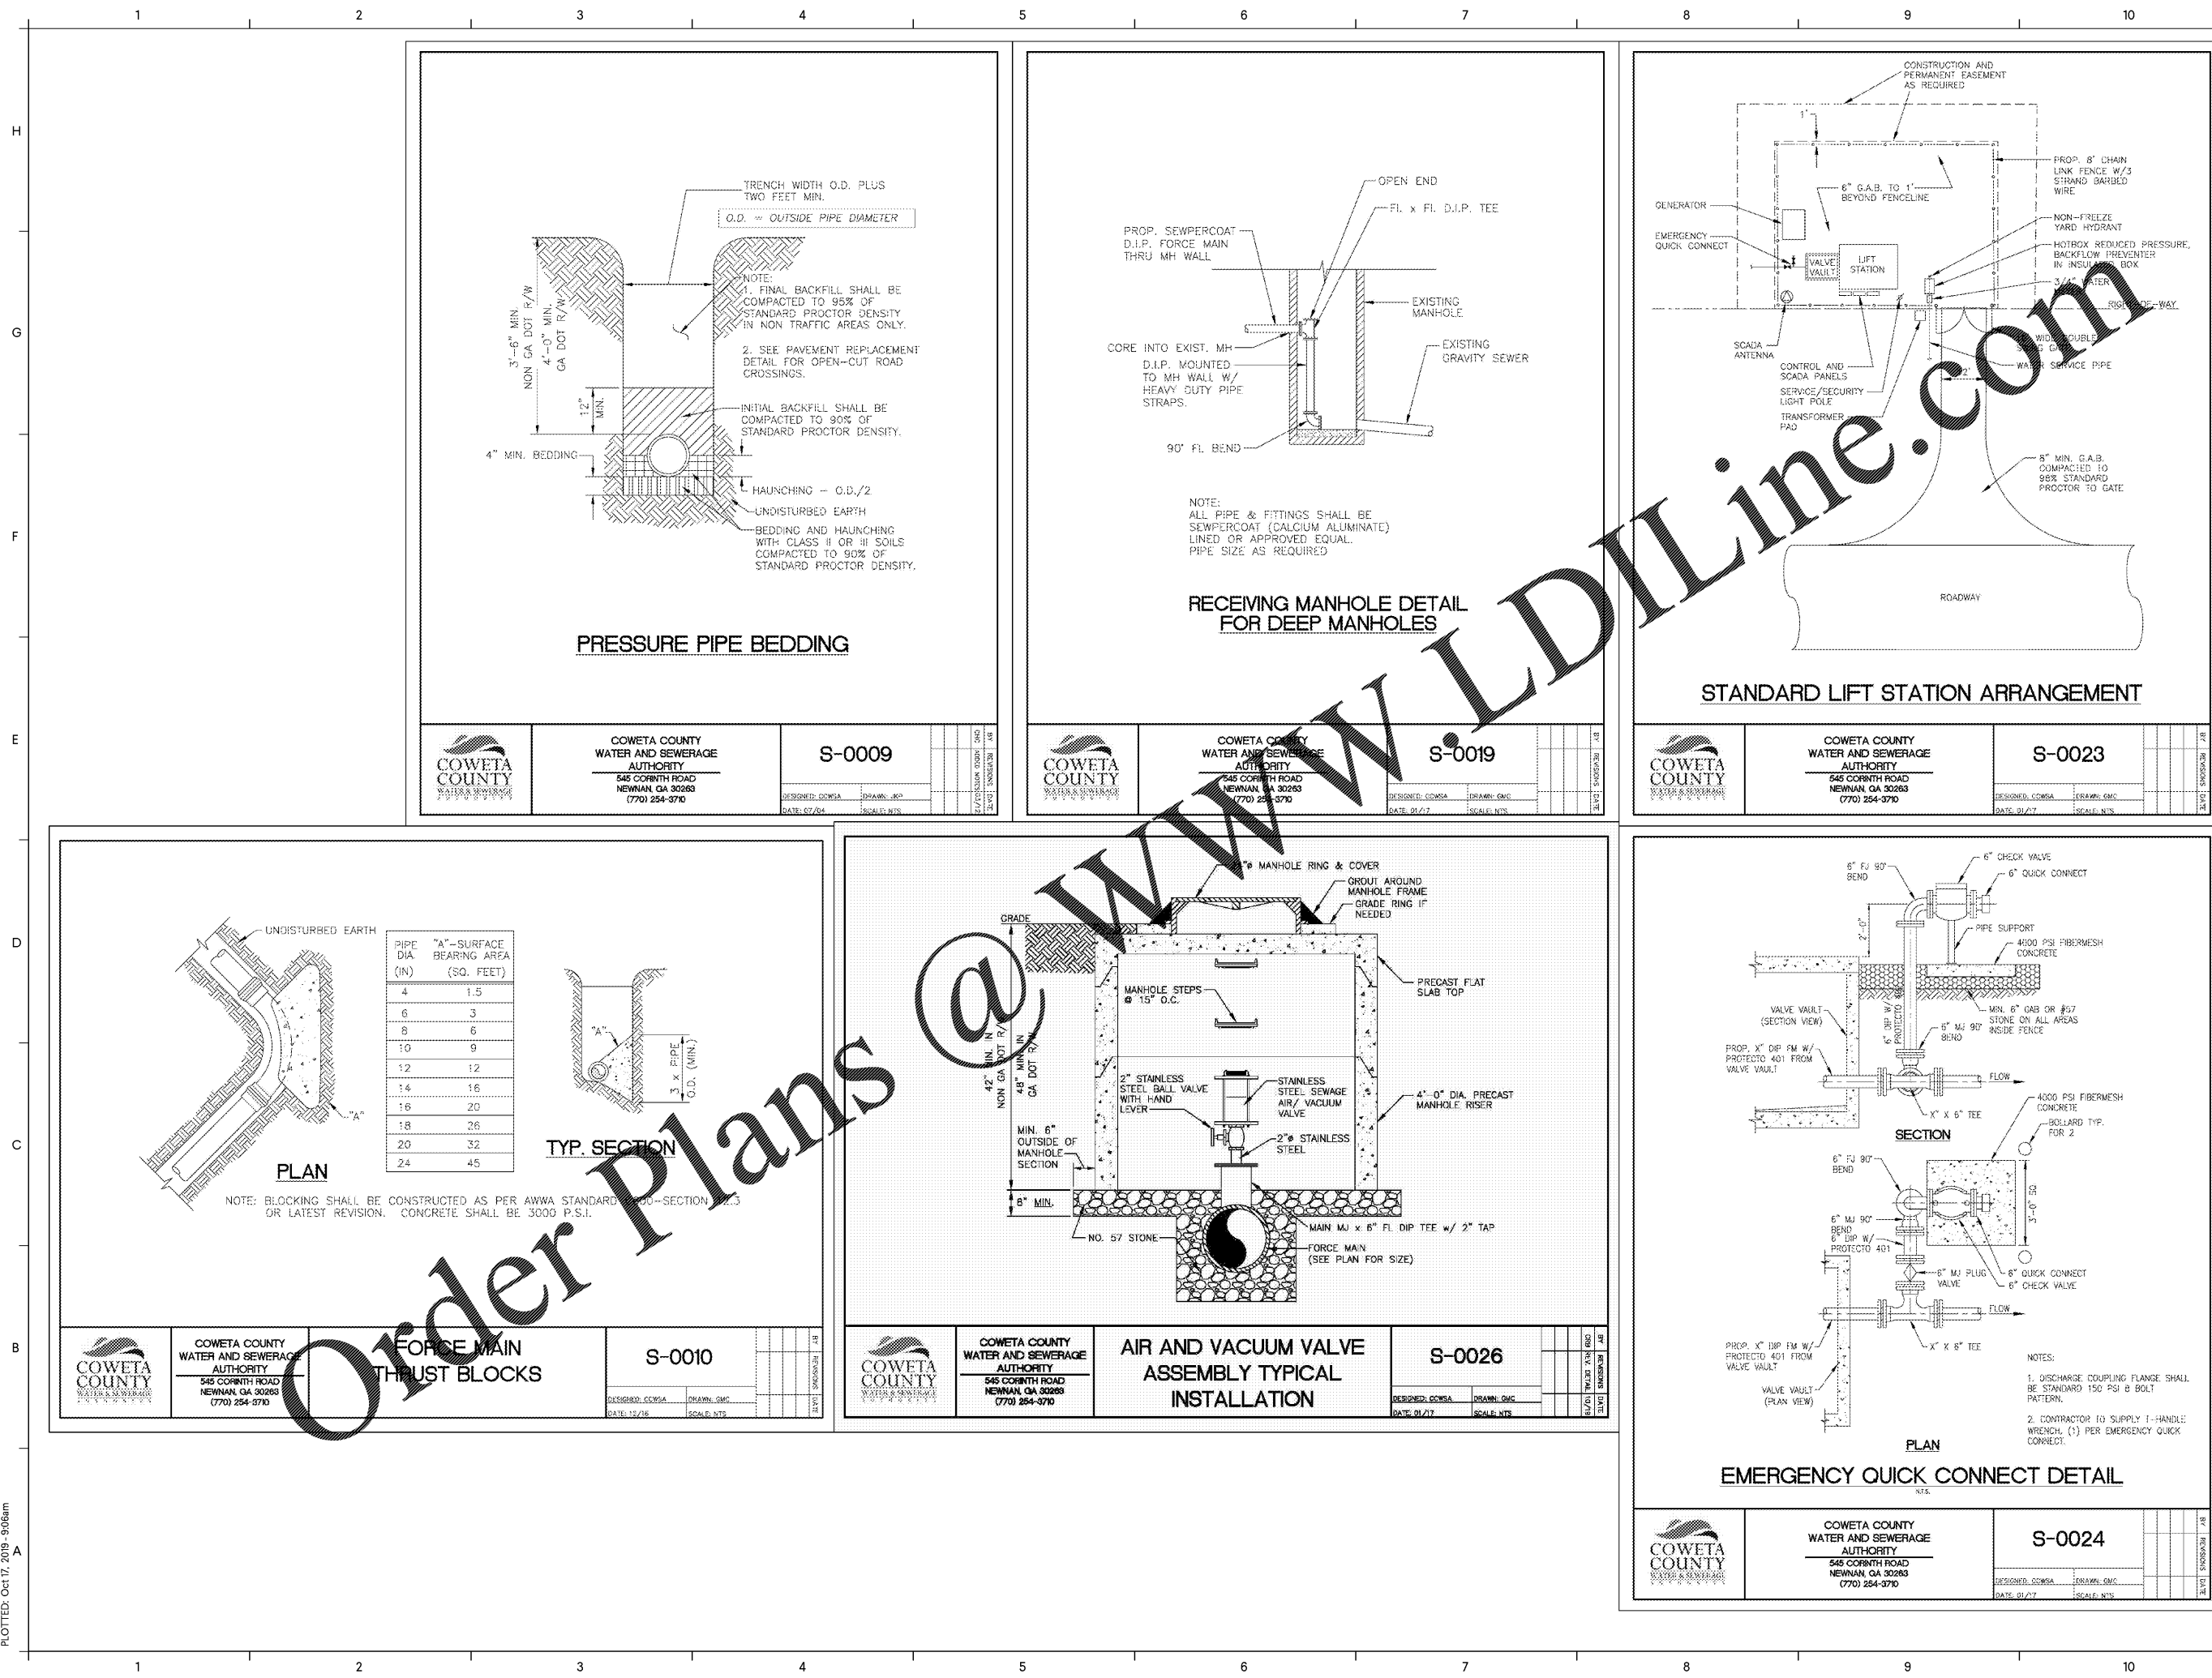

Order Plans @ WWW.LDLine.com



6120 Powers Ferry Road NW, Suite 350
Atlanta, GA 30339
T 770.952.2481
GMCNETWORK.COM

ISSUE	DATE
PRELIMINARY	08.15.2019
75% SUBMITTAL	10.01.2019
BID READY	10.18.2019

NORTHGATE HIGH SCHOOL
SANITARY SEWER
COWETA COUNTY WATER AND
SEWERAGE AUTHORITY

CATL190025



STANDARD SEWER
DETAILS

C.42

Sheet of

DRAWN BY: DS
CHECKED BY: JCB