



DRAWING FILE W:\Projects\..._and Development\32731\CGRE190013 Aiken Millbrook DWG\CGRE190013_MAIN.dwg
PLOT TO: CGR 24 25 25 25


Order Plans @ www.LDOnline.com

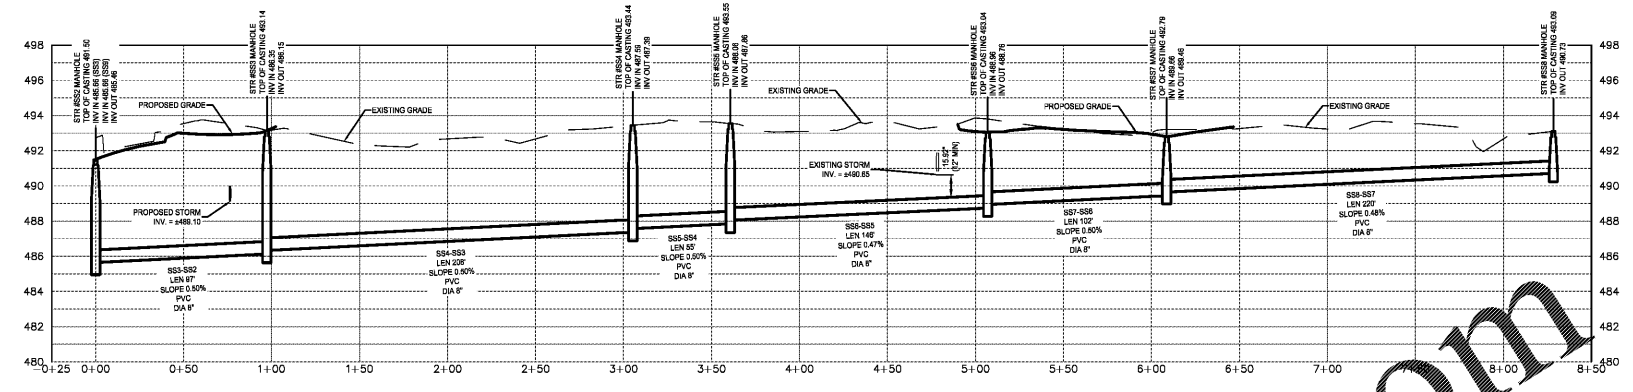

SS8-SS2
Horizontal Scale: 1" = 40'
Vertical Scale: 1" = 4'

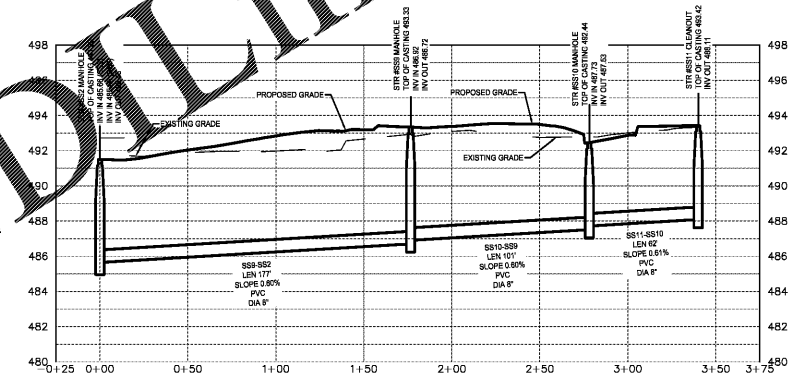

SS11-SS2
Horizontal Scale: 1" = 40'
Vertical Scale: 1" = 4'

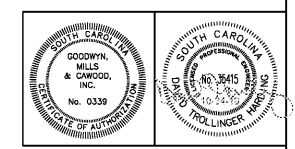

SANITARY SEWER PROFILES

MILLBROOK ELEMENTARY
SCHOOL - ADDITIONS AND
RENOVATIONS
255 E PINE LOG RD., AIKEN, SC 29803
GMC # CGRE190013

ISSUE DATE	ISSUE
BID DOCUMENTS 10.24.13	

617 East McBee Ave
Suite 200
Greenville, SC 29601
T 864.527.0480
GMCNETWORK.COM



C-302

DRAWN BY: JMG
CHECKED BY: DHT