


AIKEN LANDSCAPE ORDINANCE COMPLIANCE NOTES:

- 1) THIS PROJECT WILL COMPLY WITH ALL APPLICABLE FEDERAL, STATE, AND LOCAL REGULATIONS REGARDING HANDICAPPED ACCESS INCLUDING ADA STANDARDS.
- 2) PROTECTIVE MEASURES FOR TREES, INSTALLATION METHODS FOR NEW PLANT MATERIAL, AND MAINTENANCE OF LANDSCAPED AREAS WILL COMPLY WITH THE STANDARDS ESTABLISHED BY THE TREE PROTECTION AND LANDSCAPE ORDINANCE MANUAL AND THE CITY HORTICULTURIST.
- 3) NO TOPPING OR HEADING BACK OF A TREE SHALL BE PERMITTED WHICH INVOLVES THE CUTTING OF LIMBS BACK TO STUB, BUD, OR LATERAL BRANCHES NOT LARGE ENOUGH TO ASSURE THE TERMINAL BUDS. CROWN REDUCTION SHALL BE USED TO REDUCE THE SIZE OF A TREE AND IS BEST ACCOMPLISHED BY CUTTING LIMBS BACK TO LATERALS THAT ARE AT LEAST ONE THIRD THE DIAMETER OF THE PARENT LIMB.
- 4) EXISTING TREES TO BE SAVED WILL BE MULCHED WITH AT LEAST 3 INCHES OF MULCH (PINE STRAW, BARK OR OTHER ORGANIC MATERIAL).
- 5) ALL REQUIRED SHRUBS SHOULD BE PLANTED NO LESS THAN 3' ON-CENTER AND 9" AT THE TIME OF PLANTING AND AFTER PRUNING.
- 6) AN AUTOMATIC IRRIGATION SYSTEM MUST BE INSTALLED TO WATER ALL NEW LANDSCAPED AREAS. THE SYSTEM MUST REMAIN OPERATIONAL AND HAVE A TIMER TO WATER PLANTING TO KEEP THEM ALIVE.
- 7) TREE MAINTENANCE SHALL TAKE INTO ACCOUNT THE NATURAL SHAPE AND GROWTH PATTERNS OF THE TREE. TREES INTENDED TO GROW TO THE GROUND SHALL NOT BE LIMITED UP. TREES SHALL NOT BE TOPPED OR PRUNED TO GROW AS SHRUBS OR BUSHES.
- 8) PRIOR TO ISSUANCE OF A GRADING PERMIT, EXISTING TREES TO BE SAVED WITH A 1 FT RADIUS PER 1 INCH OF TREE DBH USING ORANGE CONSTRUCTION FENCING.
- 9) NO ACTIVITY WITHIN THE DRIFLINE OF ANY SPECIMEN OR SIGNIFICANT TREES, AND WORK OR ACTIVITY TO BE DONE WILL ONLY BE DONE WITH APPROVAL OF THE CITY HORTICULTURIST.
- 10) A FINAL LANDSCAPE INSPECTION BY THE ZONING OFFICIAL BEFORE THE C.O. CAN BE ISSUED WITH A 5 DAY NOTICE.

811 Know what's below. Call before you dig.

Davis Design Group
 Registered Landscape Architect
 P.O. Box 269
 Aiken, Georgia 30903
 120 Fifth Street
 Aiken, Georgia 30901
 (706) 724-6666
 mail@davisdesign.org
 www.davisdesign.org

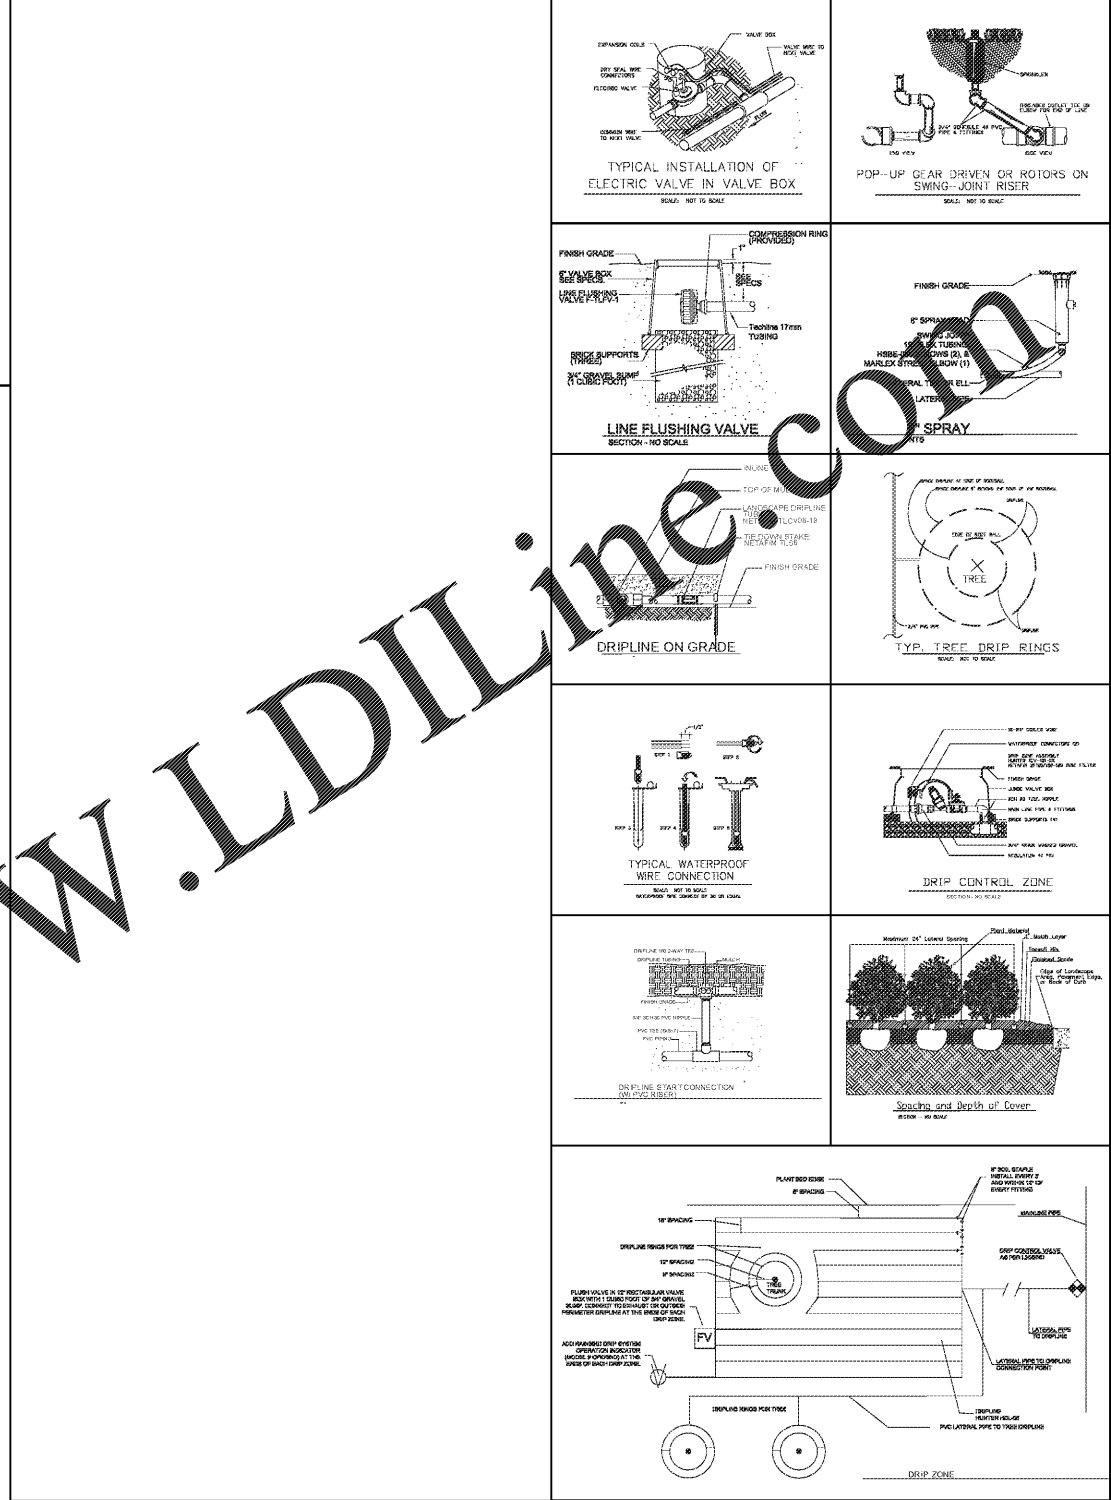

IRRIGATION KEY:
 ALL EQUIPMENT AS MFG. BY HUNTER INDUSTRIES.

- 1-20-06-55-FRB-4.0 - STAINLESS STEEL ROTOR W/PRESSURE REGULATED BODY & CHECK VALVE 4.5 GPM, 4" R @ 55 PSI.
- FRS-06-FRS40-CV - 6" POP-UP SPRAY HEAD WITH CHECK VALVE MP-1000, MP-2000 & MP-3000 NOZLES.
- 4 x 50 TREE DRIP RING
- DRIP LINES
- FSV-151 - 1/2" GLOBE/ANGLE ELECTRIC VALVE W/FLOW CONTROL IN 10" PLASTIC VALVE BOX.
- AGZ-075 - 3/4" FSV-ASV VALVE W/3/4" HFR FILTER SYSTEM IN A PLASTIC VALVE BOX.
- 2" MANUAL BRASS GATE VALE IN 10" PLASTIC VALVE BOX.
- 12C-800-M - 8 STATION WALL MOUNTED CONTROLLER
- WICM-400 - 4 STATION MODULE
- CLASS 200 PVC ZONE LINE (SIZE AS NOTED)
- 2" CLASS 200 PVC MAIN LINE (SIZE AS NOTED)
- SCH. 40 CONDUIT, SIZE AS NOTED. IF A CONDUIT IS NOT SHOWN THEN THE LINE SHALL BE BORED.

IRRIGATION LINES ARE SHOWN SCHEMATICALLY FOR CLARITY.

GMC

1219 Wayne Street
 Columbia, SC 29201
 T. 803.766.1235
 GMCNETWORK.COM

MILLBROOK ELEMENTARY SCHOOL - ADDITIONS AND RENOVATIONS
 255 E PINE LOG RD, AIKEN, SC 29803
 GMC # ACOL180004

ISSUE	DATE
10/24/19	

LANDSCAPE PLANS

L1.3
 sheet of 3

4/22/2016 11:56:51 AM