

1 STAIR SECTION


SCALE: 3/4" = 1'-0"

GENERAL NOTES

- A. SEE SPECIFICATIONS FOR METAL PAN STAIR. METAL PAN STAIR IS A DELICATED DESIGN ON SUBMITTAL. METAL PAN STAIR PROVIDER IS TO PROVIDE SHOP DRAWINGS DETAILING STEEL MEMBER SIZES, SUPPORT REQUIREMENTS, DETAILS, AND OTHER CONDITIONS RELATED TO THE DESIGN OF THE STAIR. SEE SPECIFICATIONS.
- B. PLAM-3 BASIS OF DESIGN IS FORMICA HARDTOP. SEE SPECIFICATIONS. PLAM-3 IS INSTALLED OVER GYPSUM WALLBOARD. ALL JOINTS END CONDITIONS END OF WALL, TOP OF PANEL, BOTTOM OF PANEL, AND CORNERS UTILIZE MANUFACTURER'S STANDARD TRIM PIECES. PROVIDE BRUSHED ALUMINUM FINISH.
- C. GLASS QUADRAL SYSTEM BASIS OF DESIGN IS C.R. LAURENCE TAPER LOC DRY GLAZED RAILING SYSTEM W/ CONTINUOUS BASE RAIL ANCHORED TO STEEL PLATE WELDED TO STEEL TUBE STRINGER. FOR HANDRAIL, TO BE CONTINUOUS GLASS PLANE MUST ALIGN WITH THE PLANE OF THE PLAM-3 WALL IN PLAN. THIS ALIGNMENT REQUIRES A CONTINUOUS STEEL PLATE WELDED TO THE STRINGER TO BRING THE RAILING SYSTEM INTO ALIGNMENT.
- D. STAIR HANDRAIL IS A BRUSHED STAINLESS STEEL CUSTOM HANDRAIL, CONTINUOUS FROM THE PLAM-3 WALL TO THE GLASS RAILING SYSTEM. WHERE DISTANCE FROM WALL VARIES PROVIDE EXPOSED BLOCKING FOR MOUNTING. EXPOSED BLOCKING SHALL BE 3-INCH DIAM PAINT GRADE POPLAR, PAINTED TO MATCH WALL, W/ CONCEALED FASTENERS.
- E. PROVIDE VINYL TREADS AND RISERS, TYPICAL. PROVIDE MATCHING VINYL...



1219 Wayne Street
Columbia, SC 29201
T: 803.766.1235
gmcnetwork.com

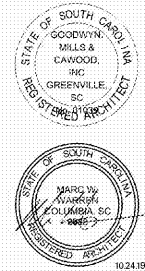

| ISSUE DATE | BID DOCUMENTS |
|------------|---------------|
| 10.24.19 | |


DRAWN BY: JMW
CHECKED BY: JMW

MILLBROOK ELEMENTARY SCHOOL -
ADDITION AND RENOVATIONS
255 E PINE LOG RD, AIKEN, SC 29803

GMC # ACOL180004

VERTICAL CIRCULATION

A5.41

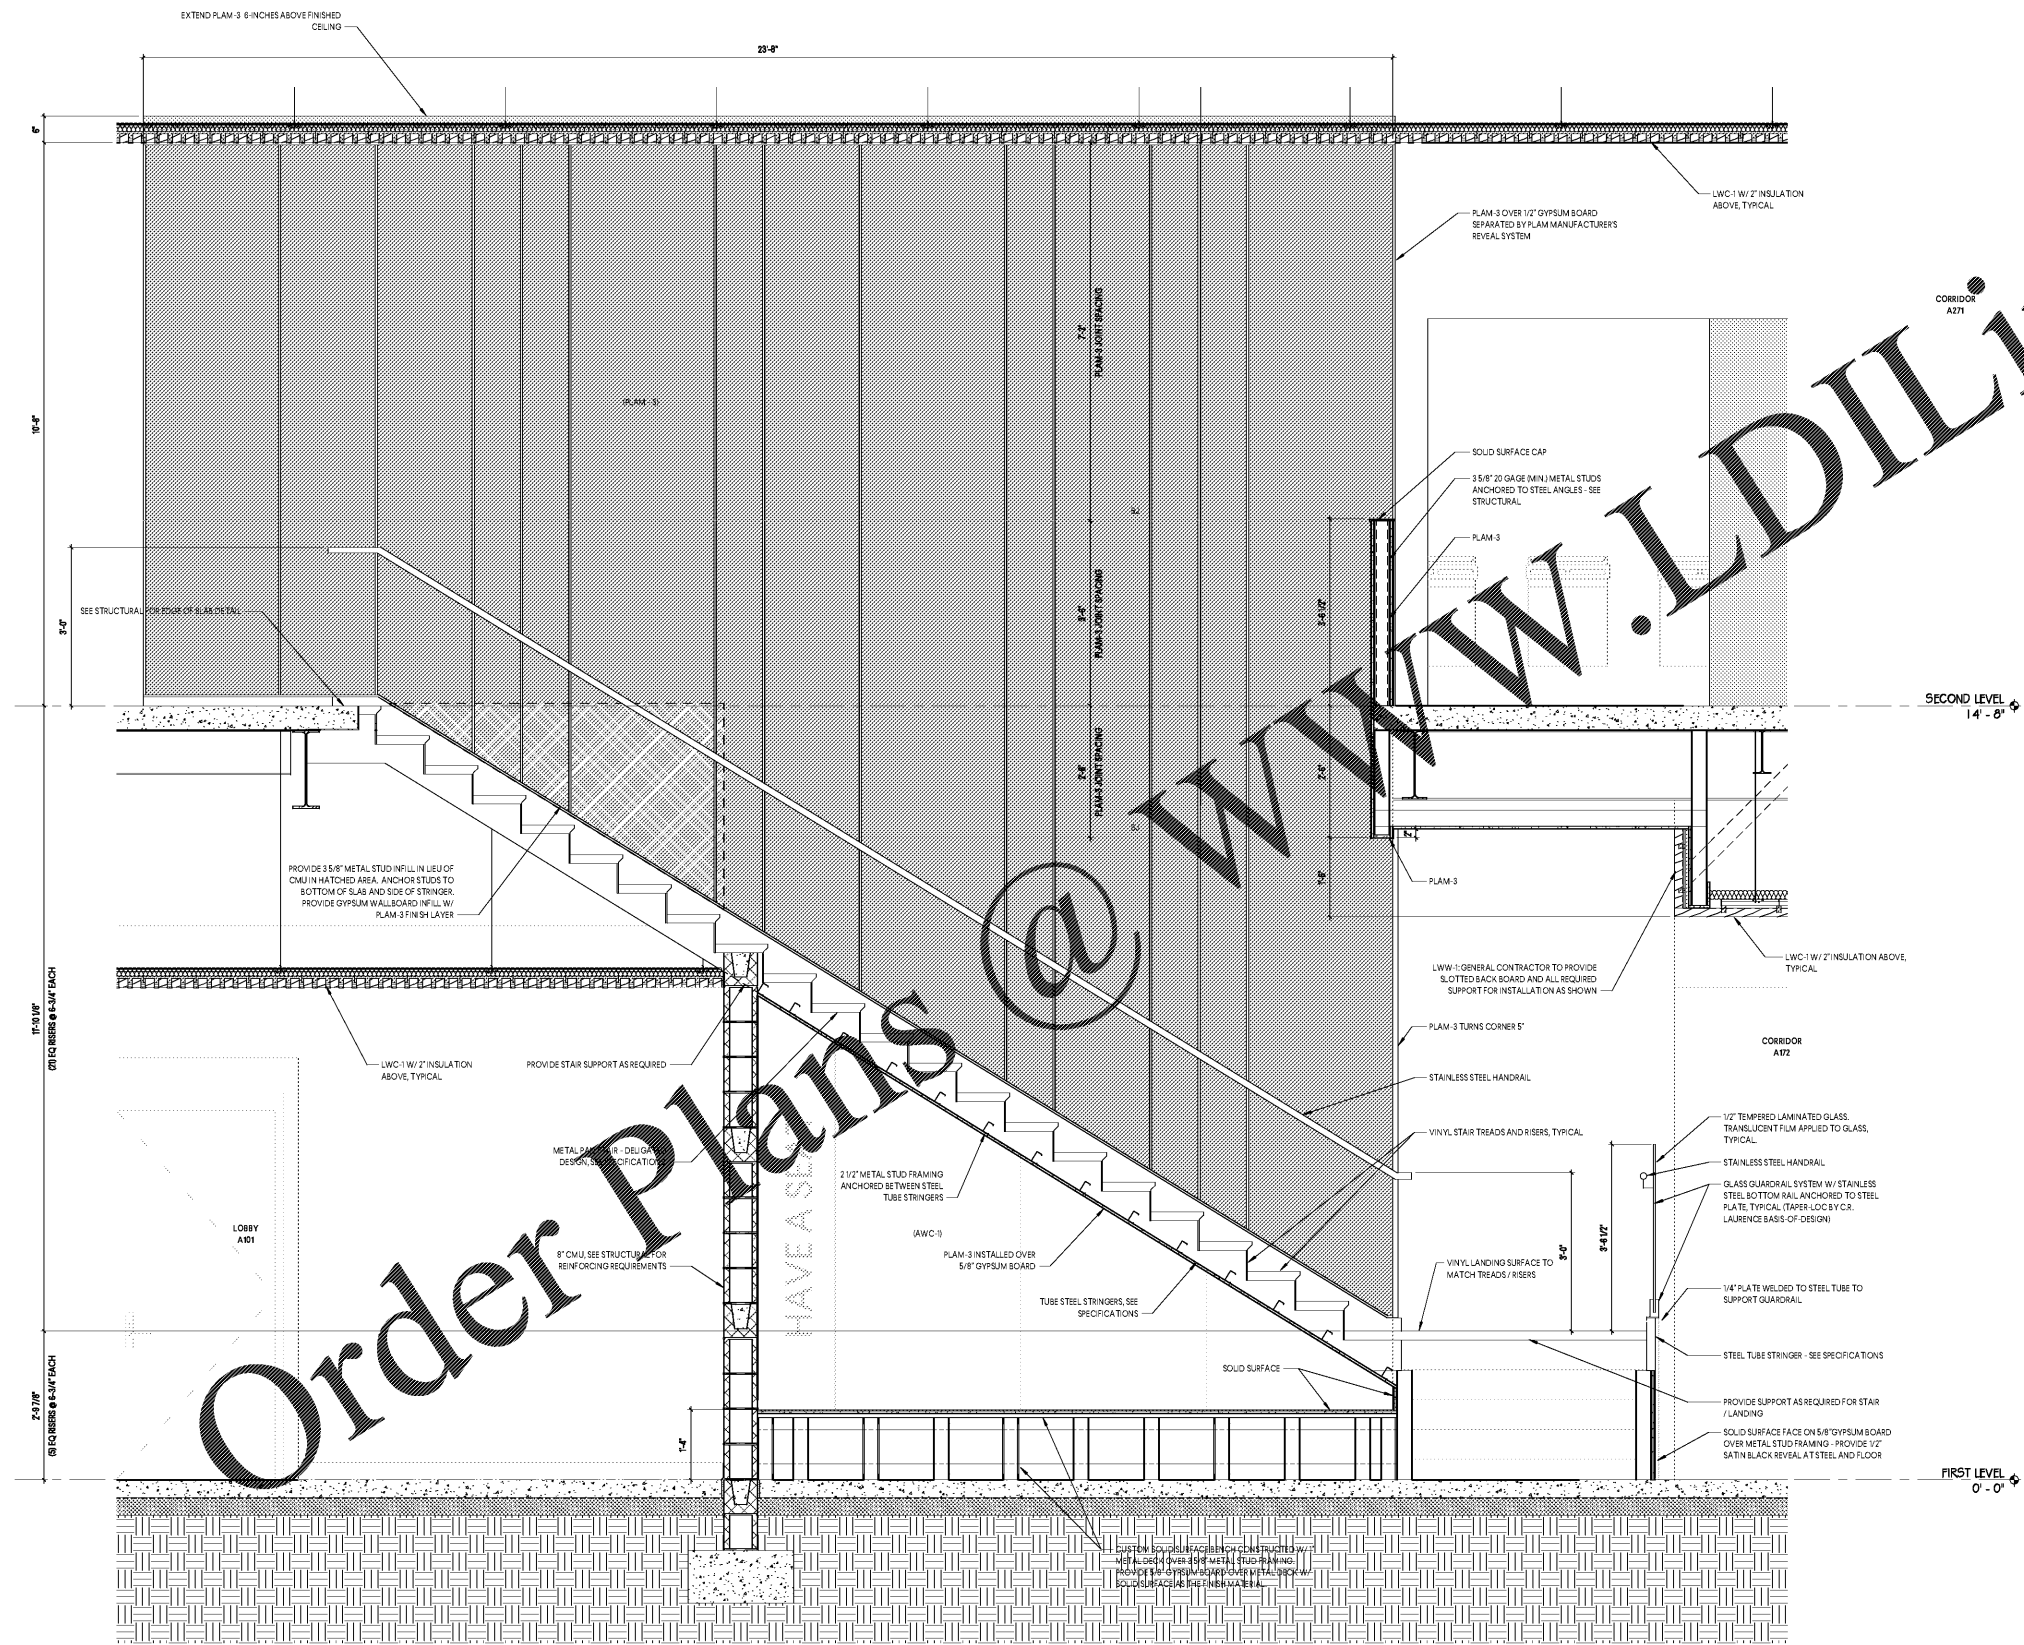

WWW.LDILine.com