



Order Plans @ www.LDILine.com

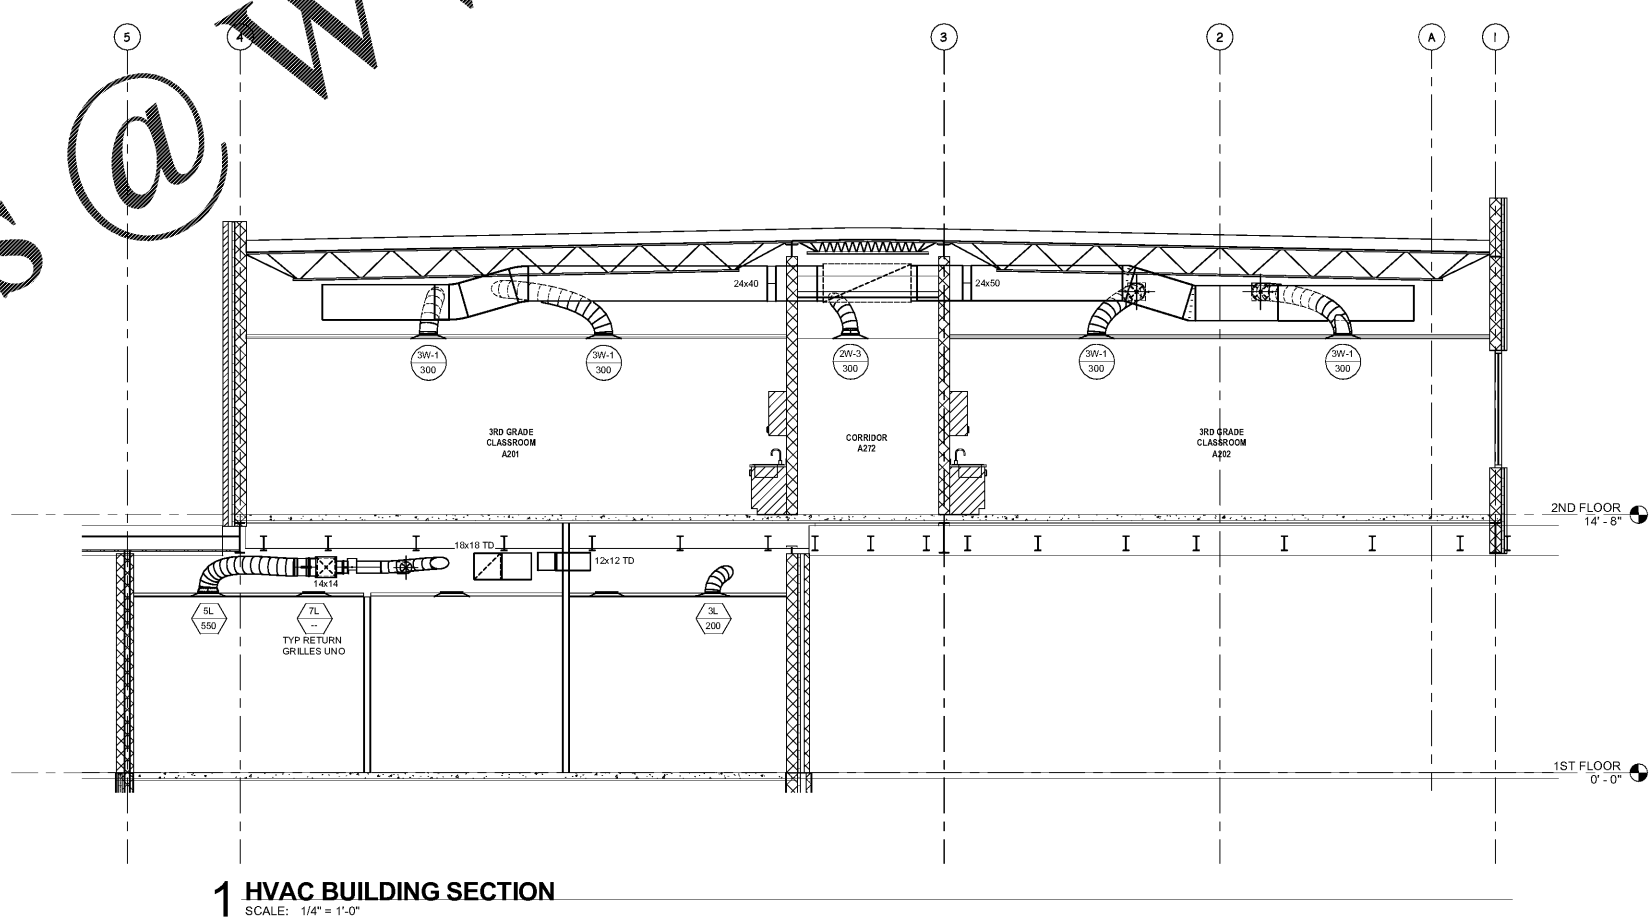

1 HVAC BUILDING SECTION
SCALE: 1/4" = 1'-0"

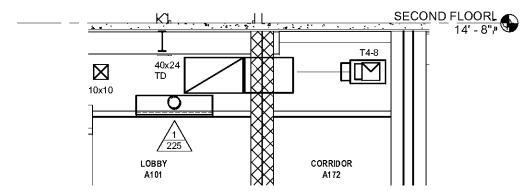

2 HVAC TRANSFER DUCT SECTION
SCALE: 1/4" = 1'-0"

10/22/2019 3:53:07 PM

HVAC SECTIONS

M5.01

MILLBROOK ELEMENTARY
SCHOOL - ADDITIONS AND
RENOVATIONS
255 E PINE LOG RD, AIKEN, SC
29803
GMC # ACOL180004

ISSUE DATE

BID DOCUMENTS	DATE
	10/24/19

Buford
Goff
& Associates, Inc.
Engineers & Planners
1433 Blount Ave.
Suite 200
Columbia, SC 29204
Phone: 803.746.4332



1219 Wayne
Columbia, SC
T
GMCNETWORK.CO

