



10/17/2019 11:55:17 AM

Order Plans @ WWW.LDOnline.com

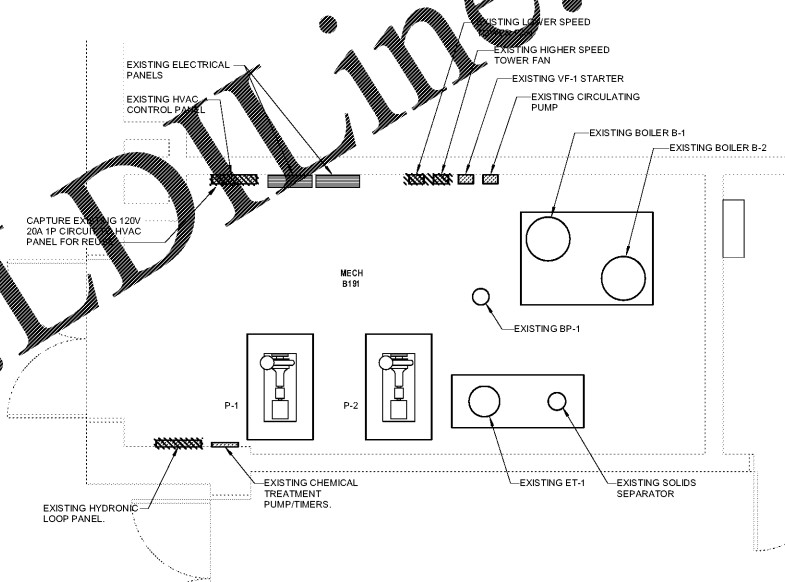

ES
ED2.02
3/8" = 1'-0"

FIRST LEVEL DEMOLITION PLAN - ENLARGED BOILER ROOM (BASE BID) - ELECTRICAL

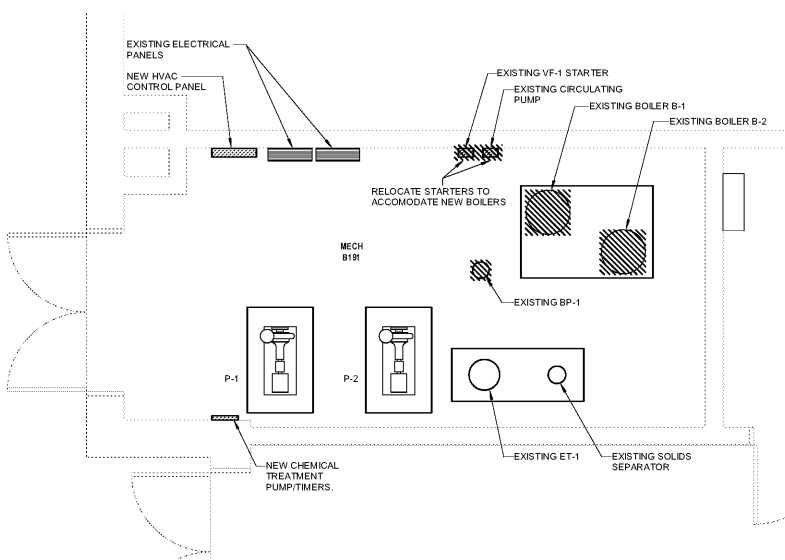

AS
ED2.02
3/8" = 1'-0"

FIRST LEVEL DEMOLITION PLAN - ENLARGED BOILER ROOM (ALTERNATE No. 2) - ELECTRICAL



1219 Wayne Street
Columbia, SC 29201
T 803.766.1235
GMCCNETWORK.COM



Buford Goff & Associates, Inc.
Engineers & Planners
4333 Bluewood Ave.
Suite 200
Columbia, SC 29226
Phone 803.766.1235

ISSUE	DATE
BID DOCUMENTS	10/24/19

DRAWN BY: Author
 CHECKED BY: BCOM

MILLBROOK ELEMENTARY
SCHOOL - ADDITIONS AND
RENOVATIONS
255 E PINE LOG RD,
AIKEN, SC 29803
GMC # ACOL180004

BOILER ROOM DEMOLITION

ED2.02