



SHEETS BEARING THIS SEAL ARE AUTHENTICATED. RESPONSIBILITY FOR ALL OTHER PLANS, SPECIFICATIONS OR INSTRUMENTS ARE DISCLAIMED.

O'Reilly AUTO PARTS
CORPORATE OFFICES
233 SOUTH PATTERSON
SPRINGFIELD, MISSOURI 65802
(417) 862-2674 TELEPHONE

PROJECT:
NEW O'REILLY AUTO PARTS STORE
U.S. HWY 84 & N. BROADWAY
ASHFORD, AL


FRAMING DETAILS

JS Smith Consulting Engineers
Alabama State Certificate of Authorization CA-2283-E
Aaron D. Smith P.E. 24301
1801 W 32nd St. Bldg 104 - JOPLIN, MISSOURI 64804
O. Box 917 JOPLIN, MISSOURI 64802
PHONE: 417-862-0444 FAX: 417-862-0606


DRAWN BY: **MW** CHECKED BY: **AS**
DATE: **04/02/19**
REVISION:
PROJECT NUMBER:
AHF

SHEET NUMBER
S4

DESIGNS, DRAWINGS AND SPECIFICATIONS ARE INSTRUMENTS OF SERVICE AND ARE THE PROPERTY OF THE DESIGN PROFESSIONAL. REPRODUCTION WITHOUT THE EXPRESSED WRITTEN CONSENT OF THE DESIGN PROFESSIONAL.

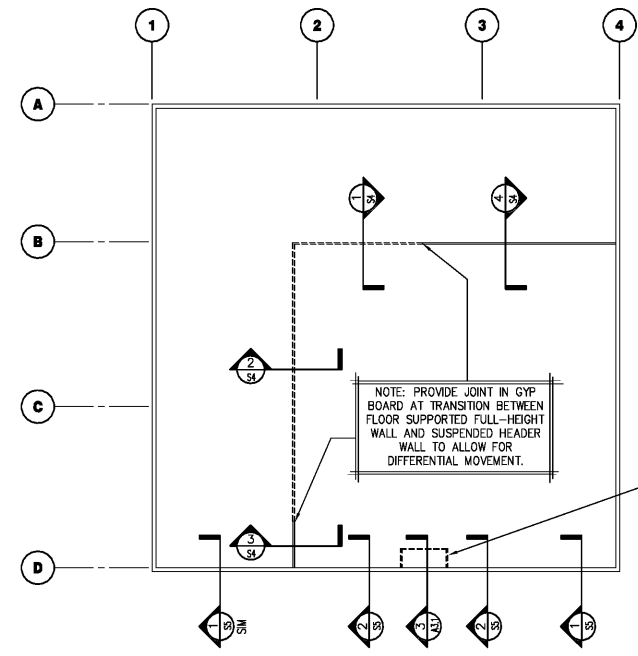


PROVIDE 16ga COLD-FORMED STEEL (CFS) FRAMING AT ENTRY LOCATION. WHERE APPLICABLE ALIGN FRAMING MEMBERS WITH METAL STUDS OVER STOREFRONT (SPACING NOT TO EXCEED 24" O.C.) ALL CFS-TO-CFS CONNECTIONS TO BE A MINIMUM OF (3) #8 SDS. REFER TO ARCHITECTURAL SECTIONS FOR FRAMING PROFILES AND MEMBER DEPTHS.

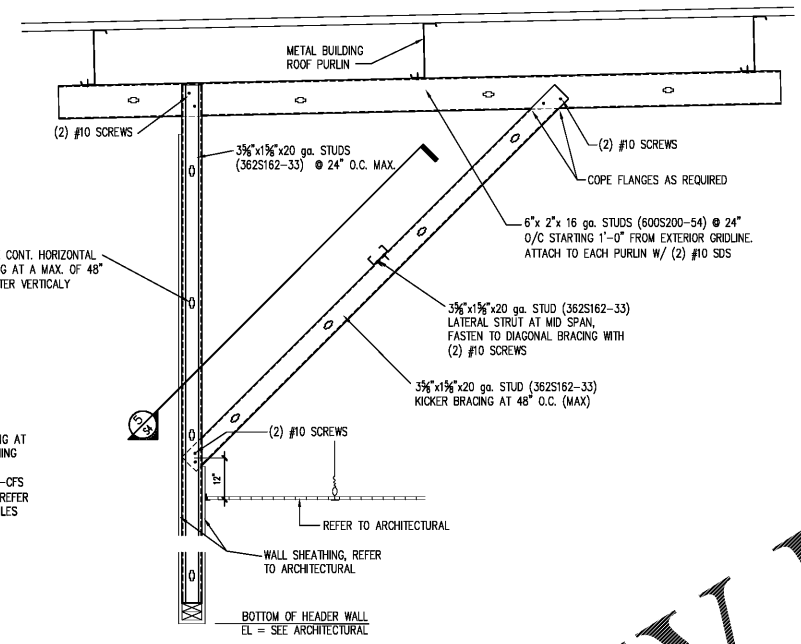


1 SECTION
S4 SCALE: 3/4" = 1'-0"

L 4x4 3/8" x 1'-0" @ EACH PURLIN. (FURNISHED BY CONTRACTOR UNDER SECTION 05 50 00 OF THE PROJECT MANUAL SPECIFICATIONS). ATTACH ANGLE TO PURLIN WEB W/ (2) 1/2" # A307 BOLT.

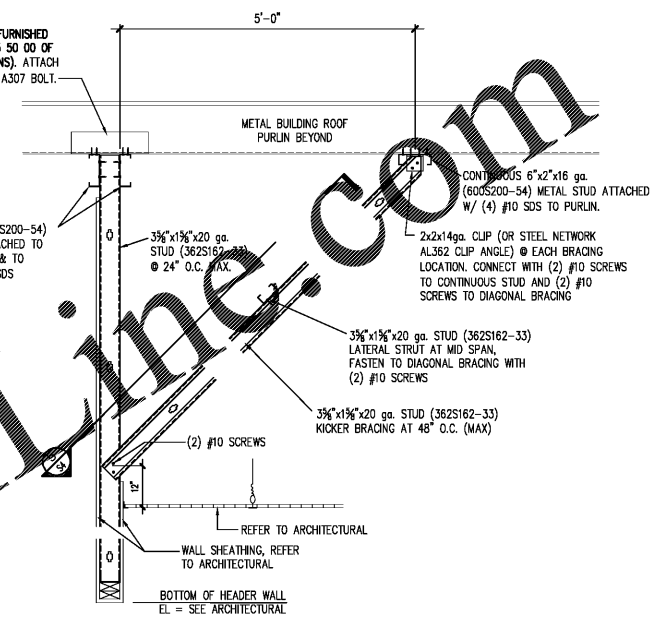


2 SECTION
S4 SCALE: 3/4" = 1'-0"


STRUCTURAL PLAN
SCALE: NONE

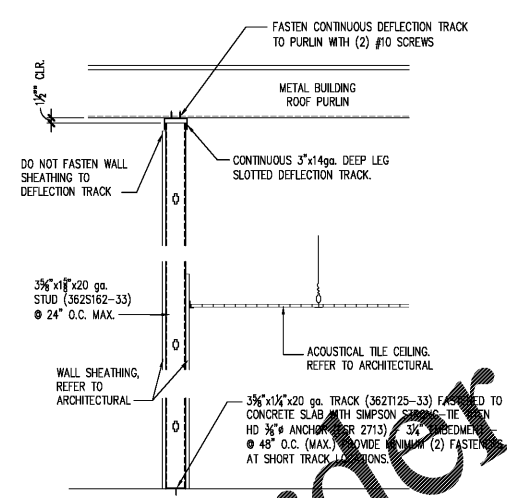

3 SECTION
S4 SCALE: 3/4" = 1'-0"

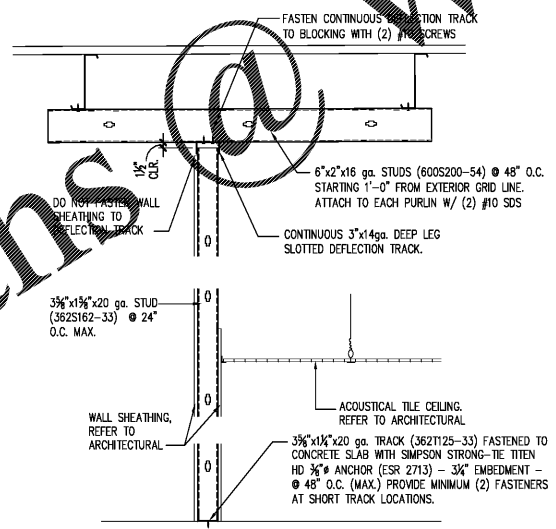

4 SECTION
S4 SCALE: 3/4" = 1'-0"

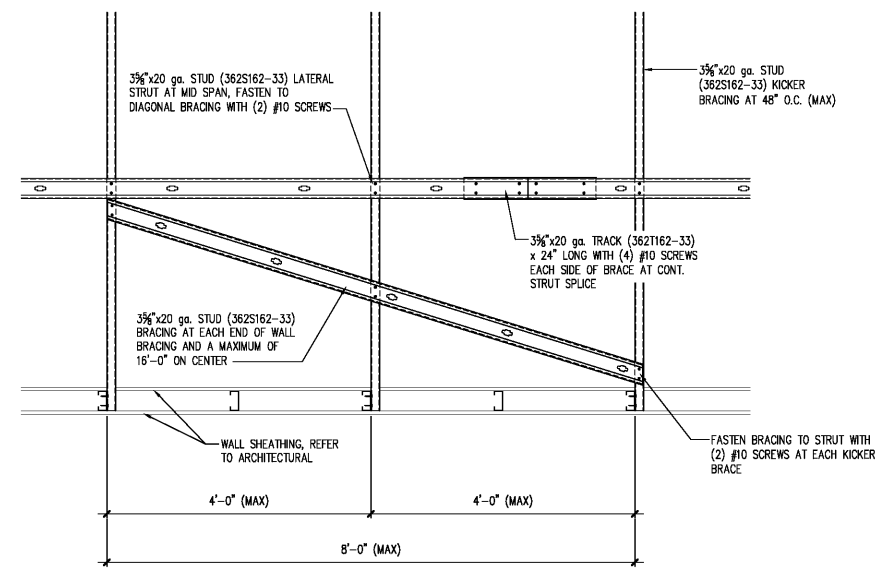

5 SECTION
S4 SCALE: 3/4" = 1'-0"