



TEL 770.452.7849 FAX 770.452.0086
2951 FLOWERS RD S, SUITE 119
ATLANTA, GEORGIA 30341
WWW.EBERLY.NET



ISSUANCES		
No.	Drawing Issue Description	Date
A	SUBMIT PRELIMINARY SUBMITTAL	20190731
B	ISSUED FOR BID	20191104


**PEBBLEBROOK HS B007 -
FIELDHOUSE**
DOE Facility Code 4086
FTE = 2787
IU = 143
991 OLD ALABAMA ROAD
MABLETON, GA 30126
COBB COUNTY SCHOOL DISTRICT

**OVERALL SITE
EXISTING
CONDNTIONS**

JEREMIAH PHILLIPS	19-110.10
ANTONIO SAMPLE	10/25/2019
DYLAN LEE	
ROBERT NIEBESKI	

C1.01


ISSUED FOR CONSTRUCTION

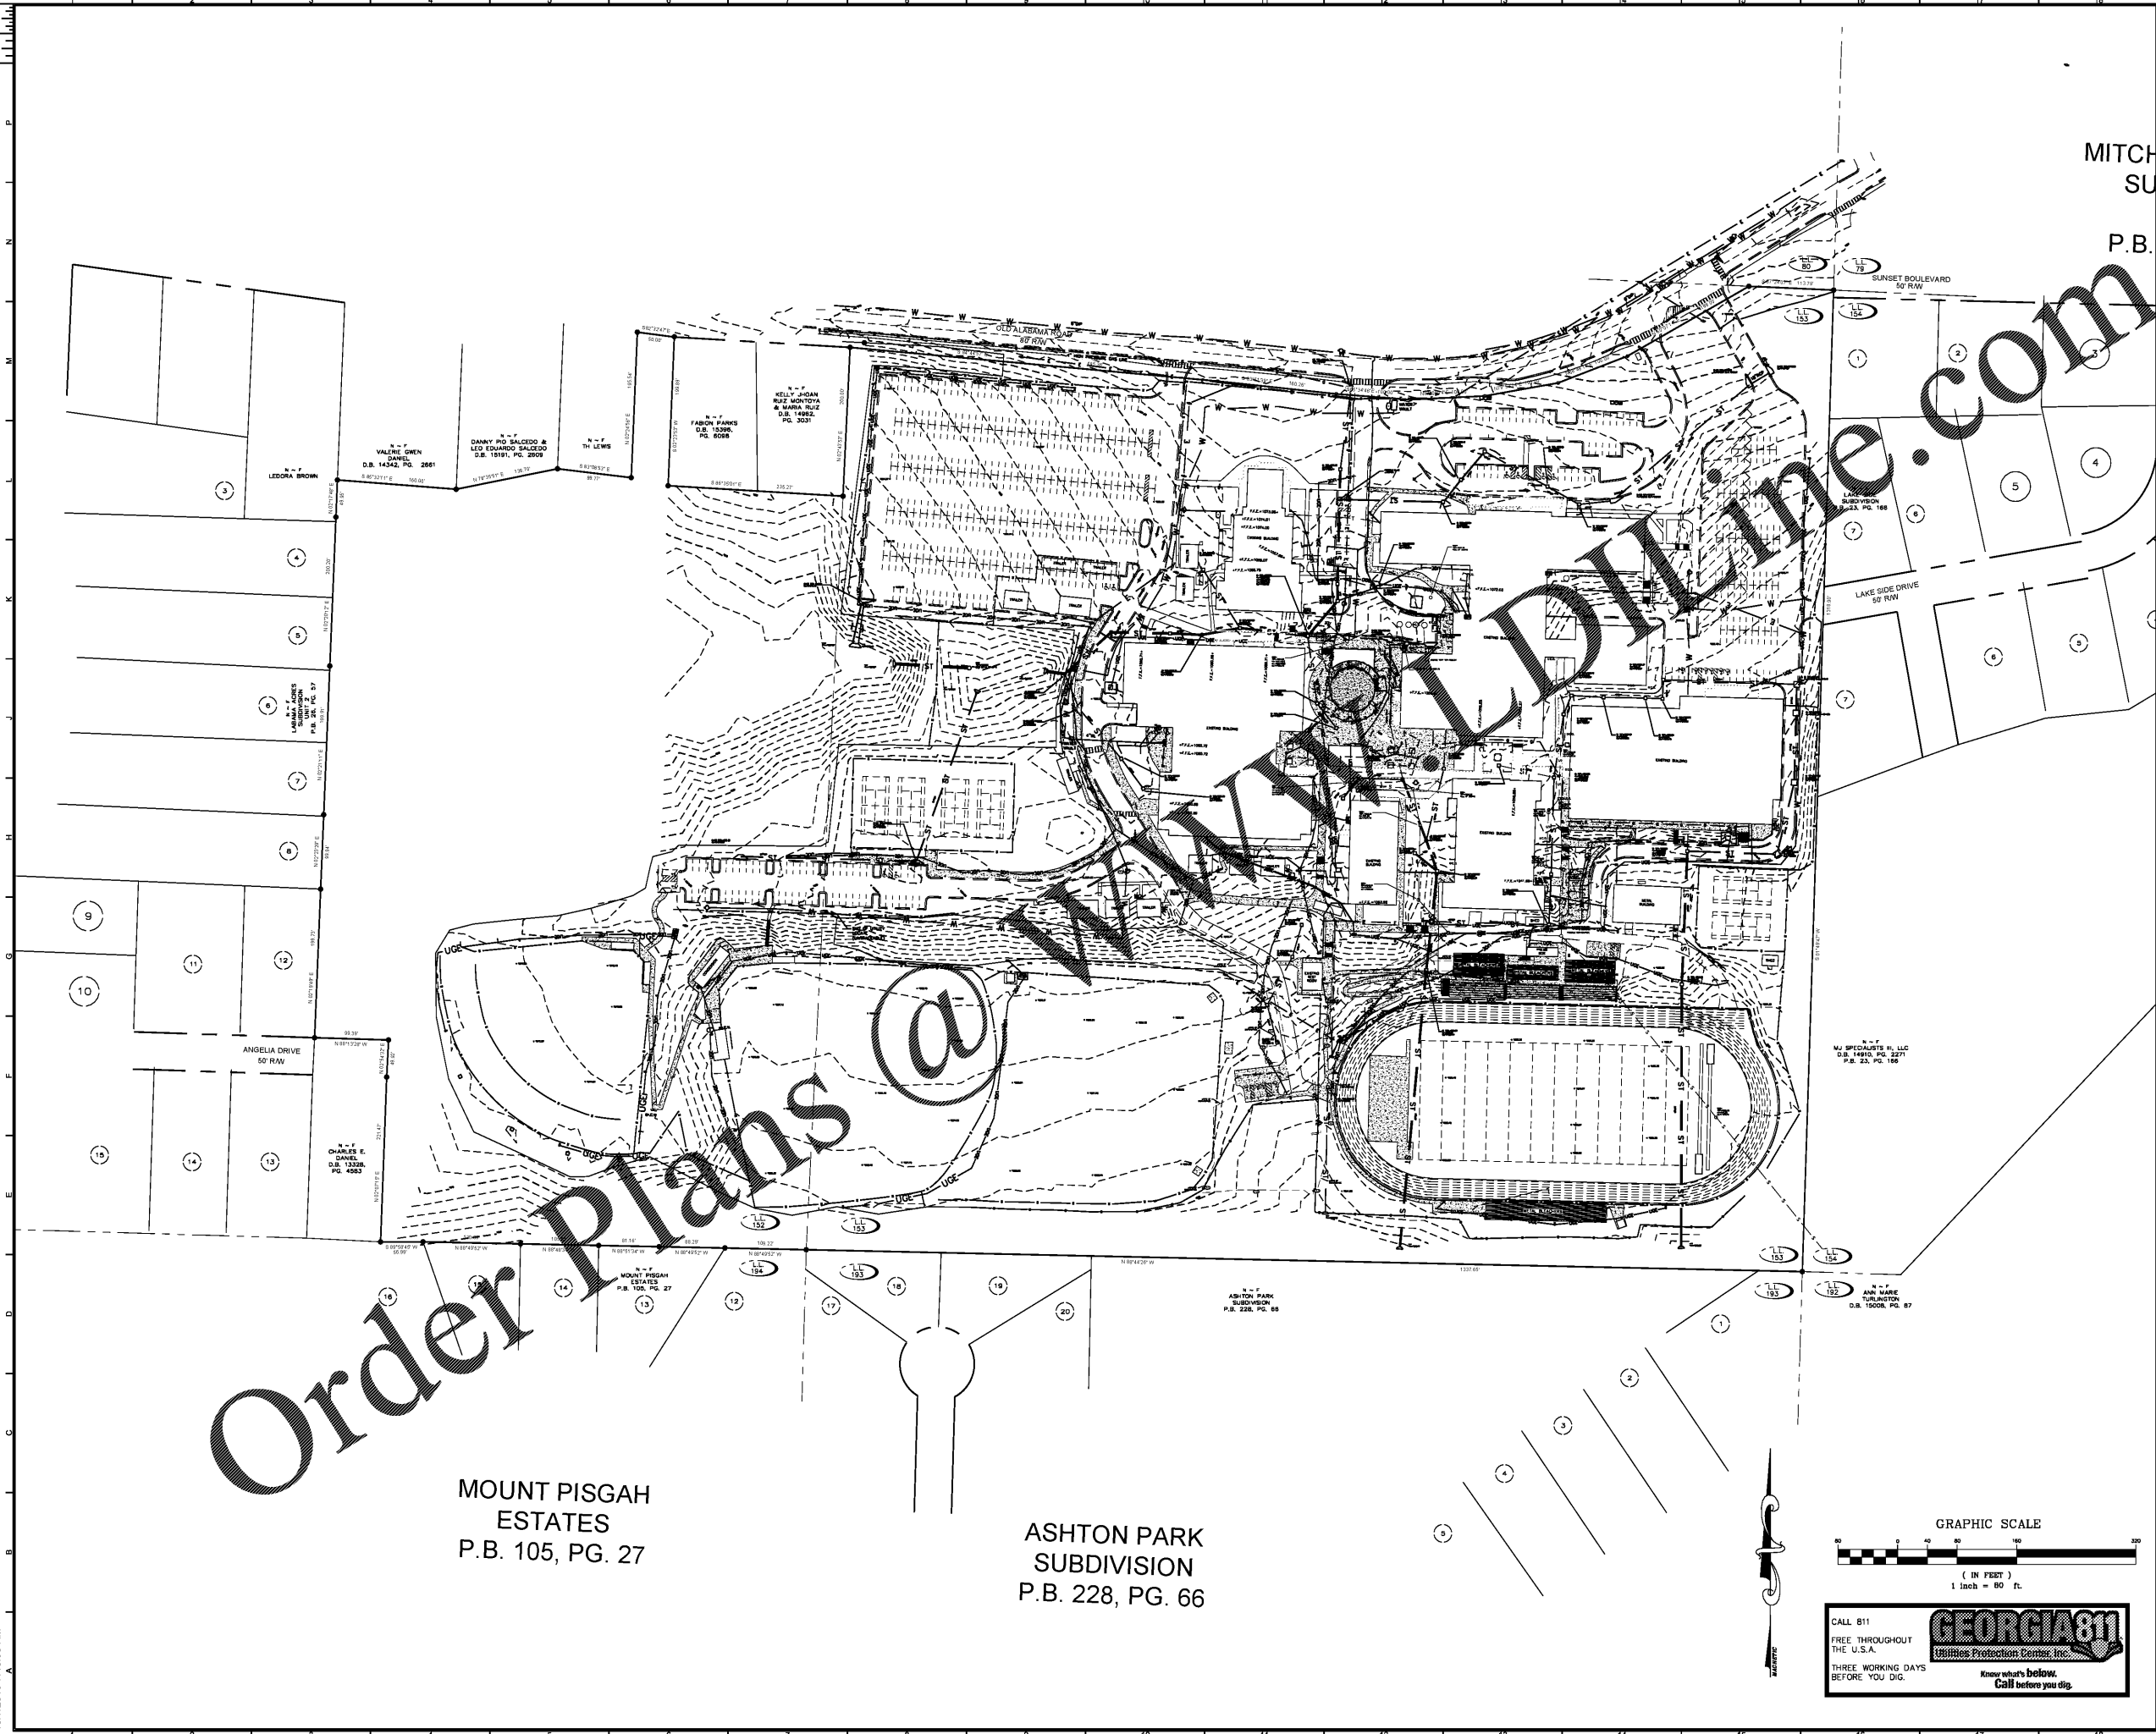

Order Plans @ www.dline.com

MOUNT PISGAH
ESTATES
P.B. 105, PG. 27

ASHTON PARK
SUBDIVISION
P.B. 228, PG. 66

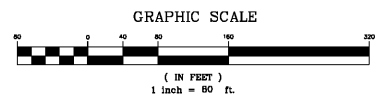

CALL 811
FREE THROUGHOUT
THE U.S.A.
THREE WORKING DAYS
BEFORE YOU DIG.

PROJECT NUMBER: 20190224.01 PROJECT NAME: PEBBLEBROOK HS B007 -
FIELDHOUSE COVER
DRAWING NUMBER: G0.00 - COVER
DATE: 10/25/2019 7:48:58 AM