

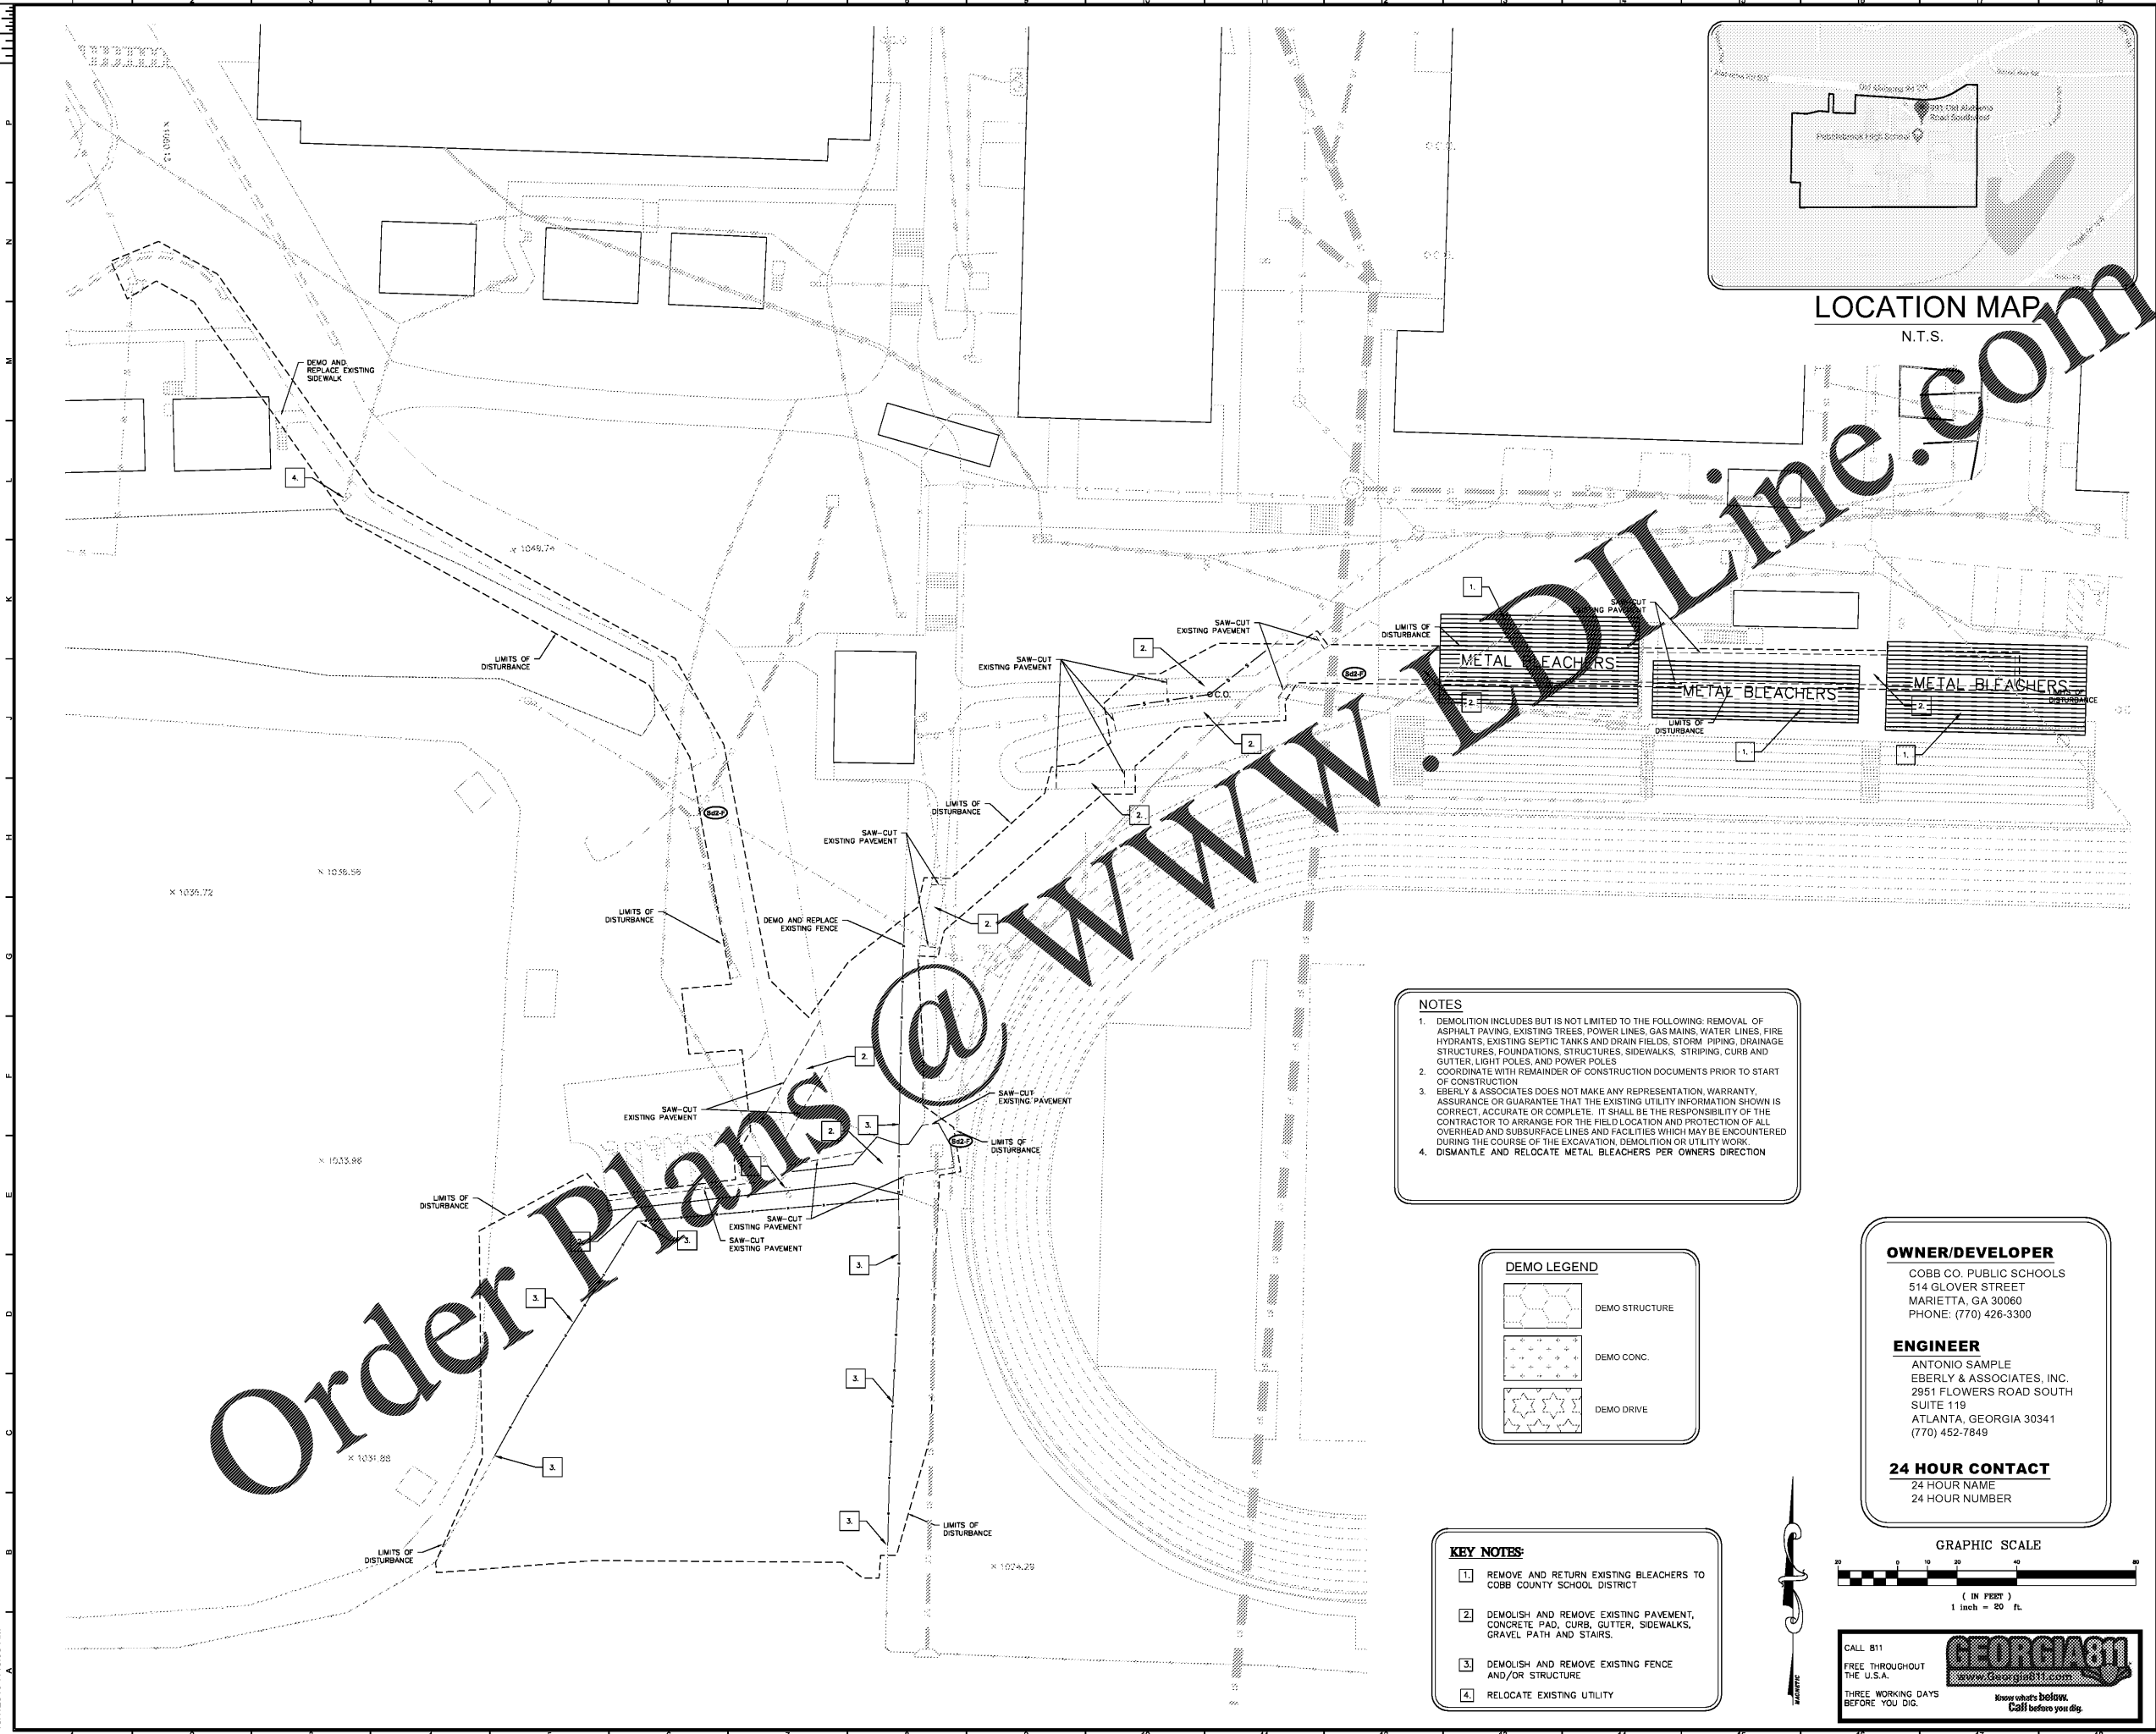


ISSUANCES		
No.	Drawing Issue Description	Date
A	ISSUE PRELIMINARY SUBMITTAL	2/18/2019
B	ISSUED FOR BID	2/19/2019

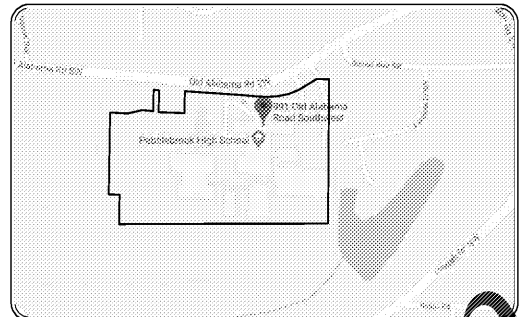

**NOTES**

- DEMOLITION INCLUDES BUT IS NOT LIMITED TO THE FOLLOWING: REMOVAL OF ASPHALT PAVING, EXISTING TREES, POWER LINES, GAS MAINS, WATER LINES, FIRE HYDRANTS, EXISTING SEPTIC TANKS AND DRAIN FIELDS, STORM PIPING, DRAINAGE STRUCTURES, FOUNDATIONS, STRUCTURES, SIDEWALKS, STRIPING, CURB AND GUTTER, LIGHT POLES, AND POWER POLES.
- COORDINATE WITH REMAINDER OF CONSTRUCTION DOCUMENTS PRIOR TO START OF CONSTRUCTION.
- EBERLY & ASSOCIATES DOES NOT MAKE ANY REPRESENTATION, WARRANTY, ASSURANCE OR GUARANTEE THAT THE EXISTING UTILITY INFORMATION SHOWN IS CORRECT, ACCURATE OR COMPLETE. IT SHALL BE THE RESPONSIBILITY OF THE CONTRACTOR TO ARRANGE FOR THE FIELD LOCATION AND PROTECTION OF ALL OVERHEAD AND SUBSURFACE LINES AND FACILITIES WHICH MAY BE ENCOUNTERED DURING THE COURSE OF THE EXCAVATION, DEMOLITION OR UTILITY WORK.
- DISMANTLE AND RELOCATE METAL BLEACHERS PER OWNERS DIRECTION.

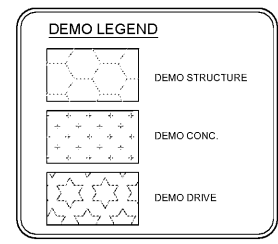


**OWNER/DEVELOPER**  
 COBB CO. PUBLIC SCHOOLS  
 514 GLOVER STREET  
 MARIETTA, GA 30060  
 PHONE: (770) 426-3300

**ENGINEER**  
 ANTONIO SAMPLE  
 EBERLY & ASSOCIATES, INC.  
 2951 FLOWERS ROAD SOUTH  
 SUITE 119  
 ATLANTA, GEORGIA 30341  
 (770) 452-7849

**24 HOUR CONTACT**  
 24 HOUR NAME  
 24 HOUR NUMBER

- KEY NOTES:**
- REMOVE AND RETURN EXISTING BLEACHERS TO COBB COUNTY SCHOOL DISTRICT
  - DEMOLISH AND REMOVE EXISTING PAVEMENT, CONCRETE PAD, CURB, GUTTER, SIDEWALKS, GRAVEL PATH AND STAIRS.
  - DEMOLISH AND REMOVE EXISTING FENCE AND/OR STRUCTURE.
  - RELOCATE EXISTING UTILITY

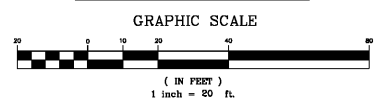

Order Plans @ www.edline.com

PROJECT NUMBER: 20190224.01 PROJECT NAME: PEBBLEBROOK HS B007 - FIELDHOUSE  
 SHEET NUMBER: G0.00 - COVER  
 SHEET DATE: 10/25/2019  
 10/27/2019 7:48:58 AM

**PEBBLEBROOK HS B007 - FIELDHOUSE**  
 DOE Facility Code 4086  
 FTE = 2787  
 IU = 143  
 991 OLD ALABAMA ROAD  
 MABLETON, GA 30126  
 COBB COUNTY SCHOOL DISTRICT

**SITE DEMOLITION PLAN**

Prepared By:	JEREMIAH PHILLIPS	19-110.10
Checked By:	ANTONIO SAMPLE	10/25/2019
Drawn By:	DYLAN LEE	
Project Engineer:	ROBERT NIEBESKI	

**C2.00**

ISSUED FOR CONSTRUCTION