
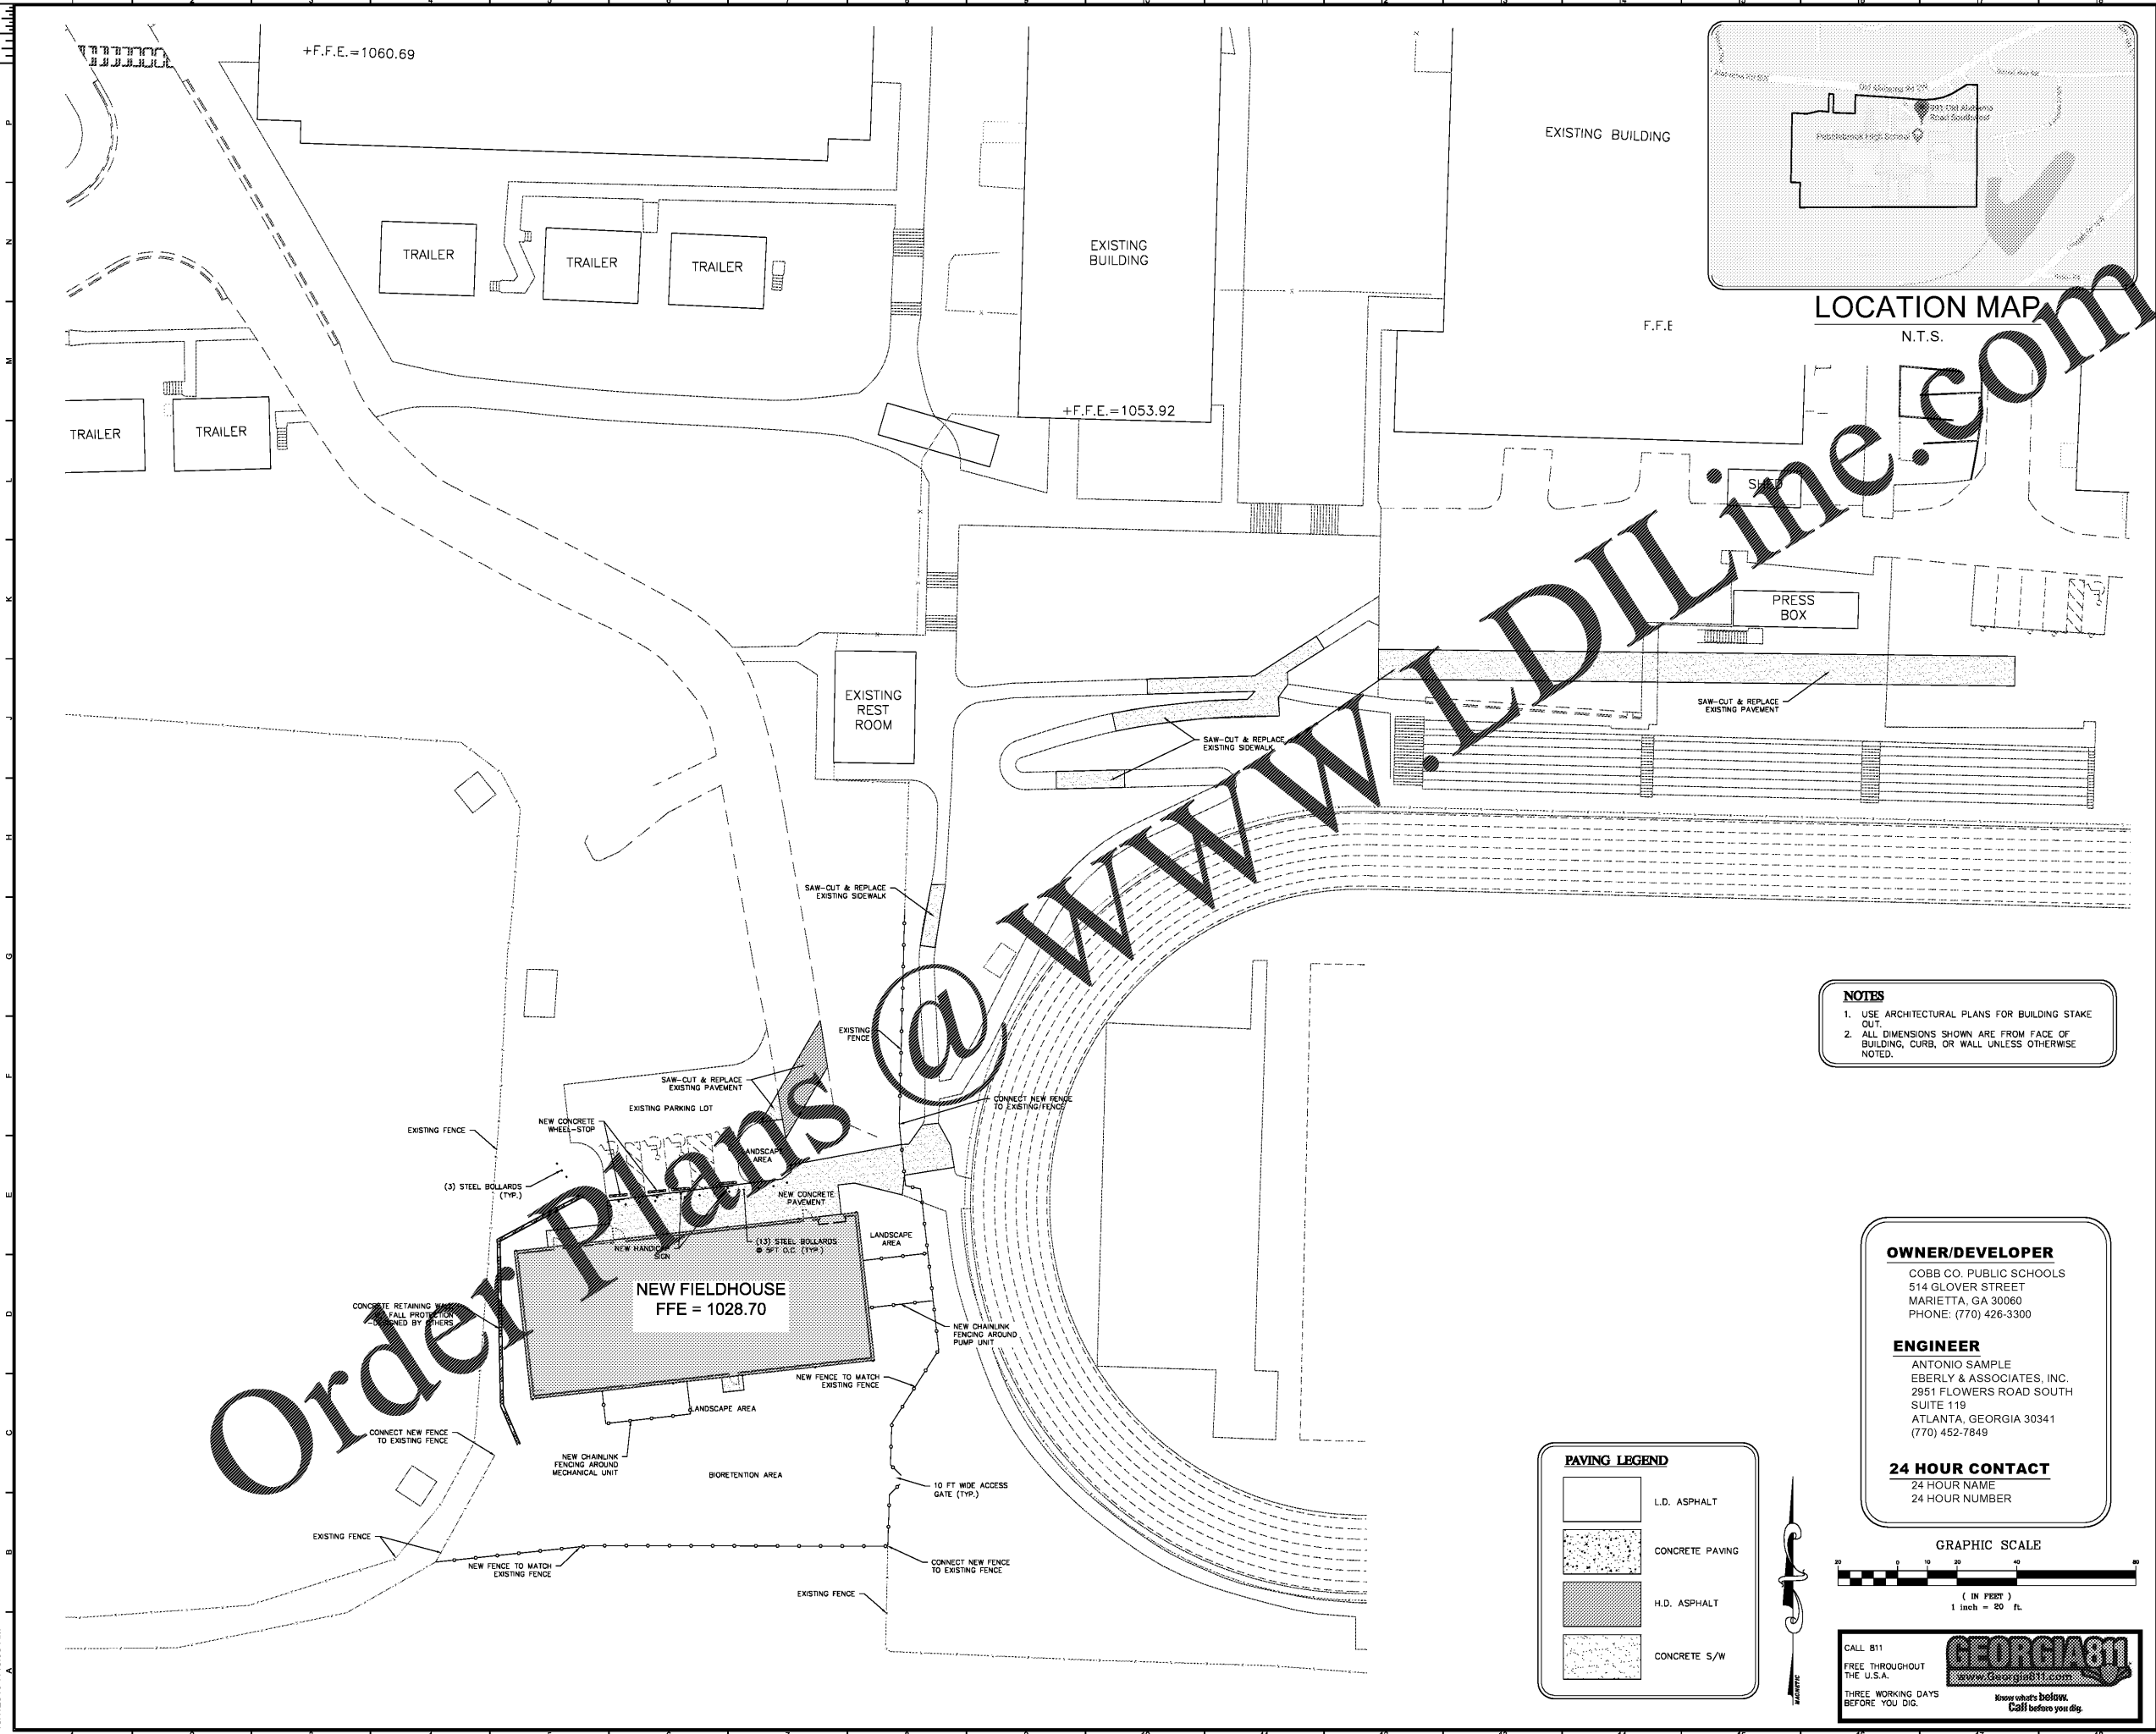


ISSUANCES		
No.	Drawing Issue Description	Date
A	ISSUE PRELIMINARY SUBMITTAL	2/16/2019
B	ISSUED FOR BID	2/19/2019

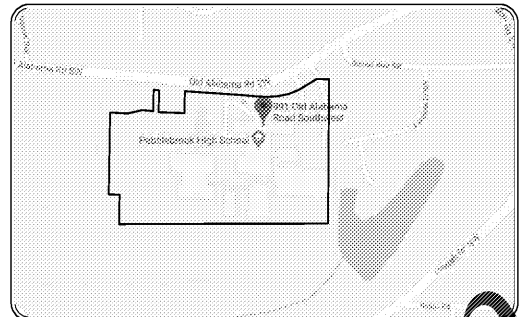

**NOTES**

- USE ARCHITECTURAL PLANS FOR BUILDING STAKE OUT.
- ALL DIMENSIONS SHOWN ARE FROM FACE OF BUILDING, CURB, OR WALL UNLESS OTHERWISE NOTED.


**OWNER/DEVELOPER**  
 COBB CO. PUBLIC SCHOOLS  
 514 GLOVER STREET  
 MARIETTA, GA 30060  
 PHONE: (770) 426-3300

**ENGINEER**  
 ANTONIO SAMPLE  
 EBERLY & ASSOCIATES, INC.  
 2951 FLOWERS ROAD SOUTH  
 SUITE 119  
 ATLANTA, GEORGIA 30341  
 (770) 452-7849

**24 HOUR CONTACT**  
 24 HOUR NAME  
 24 HOUR NUMBER

**PAVING LEGEND**

[Pattern]	L.D. ASPHALT
[Pattern]	CONCRETE PAVING
[Pattern]	H.D. ASPHALT
[Pattern]	CONCRETE S/W

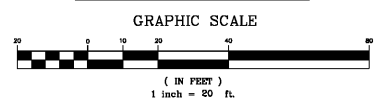

CALL 811  
 FREE THROUGHOUT  
 THE U.S.A.  
 THREE WORKING DAYS  
 BEFORE YOU DIG.

Order Plans @

WWW.DIline.com

PROJECT NUMBER: 20190224.01 PROJECT NAME: PEBBLEBROOK HS B007 -  
 SHEET NUMBER: G0.00 - COVER  
 SHEET DATE: 10/25/2019  
 10/27/2019 7:48:58 AM

**PEBBLEBROOK HS B007 -  
 FIELDHOUSE**  
 DOE Facility Code 4066  
 FTE = 2787  
 IU = 143  
 991 OLD ALABAMA ROAD  
 MABLETON, GA 30126  
 COBB COUNTY SCHOOL DISTRICT

**SITE LAYOUT & STAKING PLAN**

Prepared By:	JEREMIAH PHILLIPS	19-110.10
Checked By:	ANTONIO SAMPLE	10/25/2019
Drawn By:	DYLAN LEE	
Project Engineer:	ROBERT NIEBESKI	
Scale:		

**C3.00**

ISSUED FOR CONSTRUCTION