





TEL 770.452.7849 FAX 770.452.0086
2951 FLOWERS RD S, SUITE 119
ATLANTA, GEORGIA 30341
WWW.EBERLY.NET




ISSUANCES		
No.	Drawing Issue Description	Date
A	ISSUE PRELIMINARY SUBMITTAL	2018/07/31
B	ISSUED FOR BID	2019/10/04

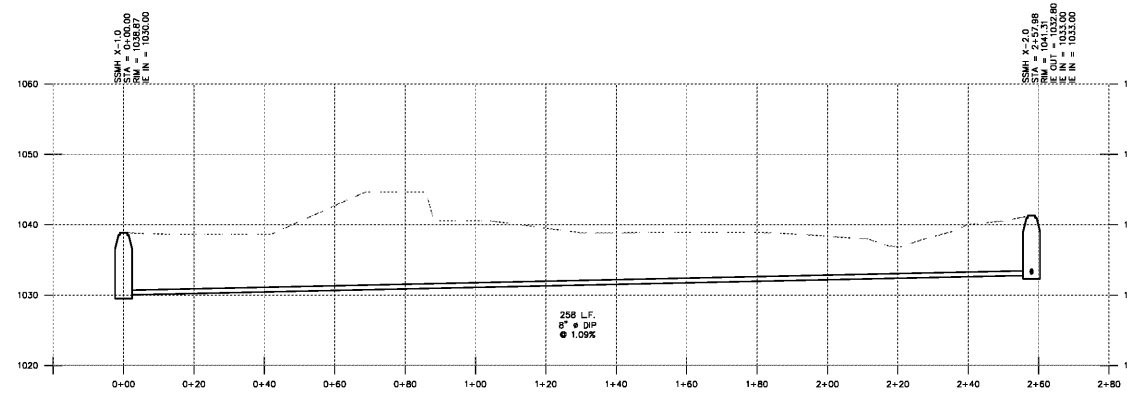


SANITARY LINE "X"
SCALE: H:1"=20'
V:1"=10'

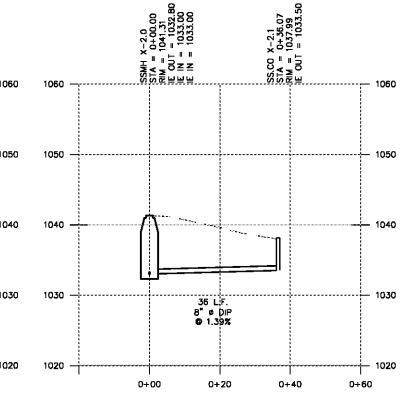

SANITARY LINE "X-2"
SCALE: H:1"=20'
V:1"=10'

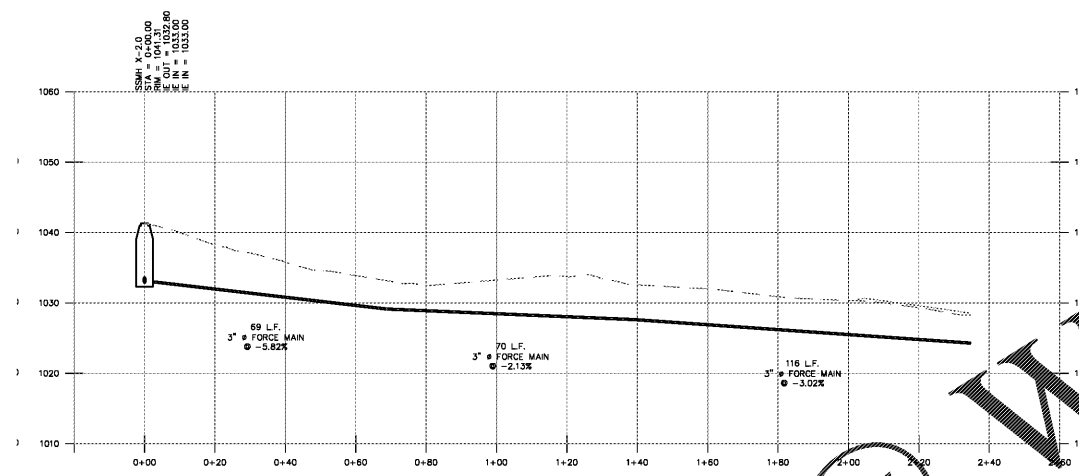

FORCEMAIN LINE "X"
SCALE: H:1"=20'
V:1"=10'

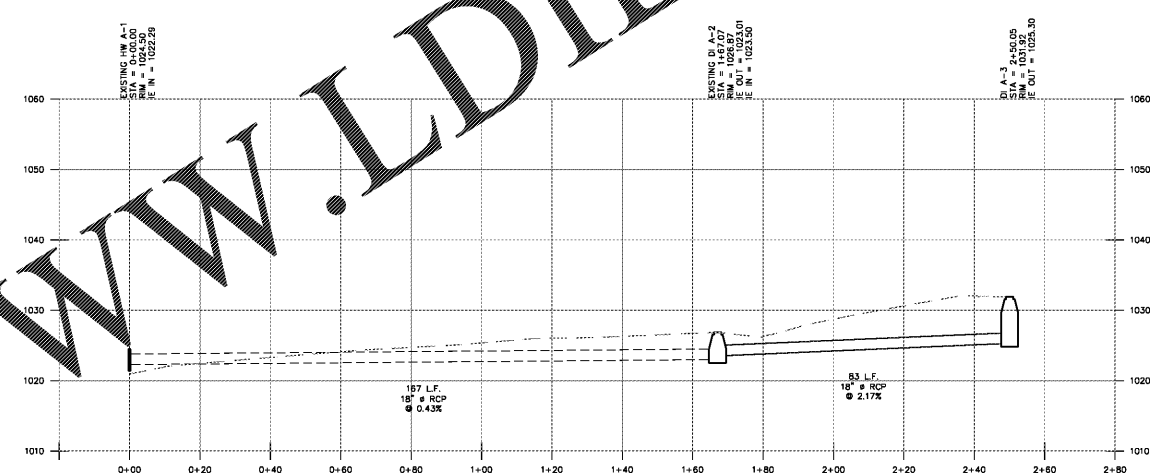

STORM LINE "A"
SCALE: H:1"=20'
V:1"=10'

Order Plans @

WWW.LDILine.com

PROJECT NUMBER: 20180224.01 PROJECT NAME: PEBBLEBROOK HS B007 -
FIELDHOUSE COVER
DRAWING NUMBER: G0.00 - COVER
DATE: 10/25/2019 7:48:58 AM

OWNER/DEVELOPER
COBB CO. PUBLIC SCHOOLS
514 GLOVER STREET
MARIETTA, GA 30060
PHONE: (770) 426-3300

ENGINEER
ANTONIO SAMPLE
EBERLY & ASSOCIATES, INC.
2951 FLOWERS ROAD SOUTH
SUITE 119
ATLANTA, GEORGIA 30341
(770) 452-7849

24 HOUR CONTACT
24 HOUR NAME
24 HOUR NUMBER

CALL 811
FREE THROUGHOUT
THE U.S.A.
THREE WORKING DAYS
BEFORE YOU DIG.

GEORGIA811
www.Georgia811.com
Know what's below.
Call before you dig.

PEBBLEBROOK HS B007 -
FIELDHOUSE
DOE Facility Code 4066
FTE = 2787
IU = 143
991 OLD ALABAMA ROAD
MABLETON, GA 30126
COBB COUNTY SCHOOL DISTRICT

UTILITY PROFILES

JEREMIAH PHILLIPS 19-110.10
ANTONIO SAMPLE 10/25/2019
DYLAN LEE
ROBERT NIEBIESKI
C6.00

ISSUED FOR CONSTRUCTION