




1 EXTERIOR CONCRETE - FRONT ENTRY
 A4.3 3/8" = 1'-0"

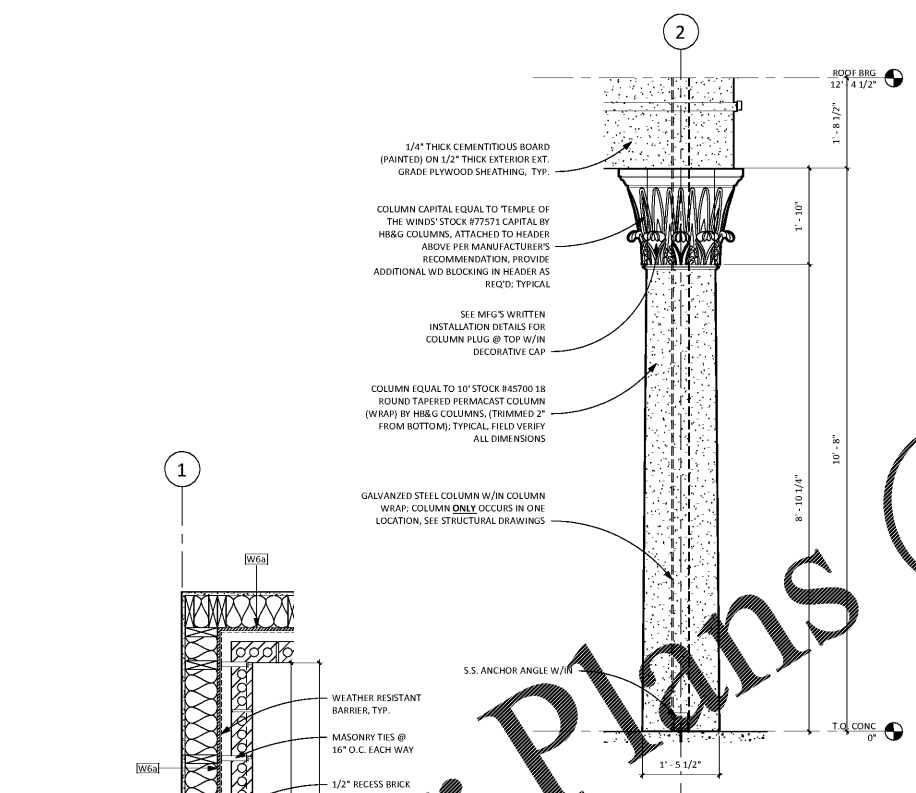


2 PLAN DETAIL - BRICK PILASTER
 A4.3 1" = 1'-0"

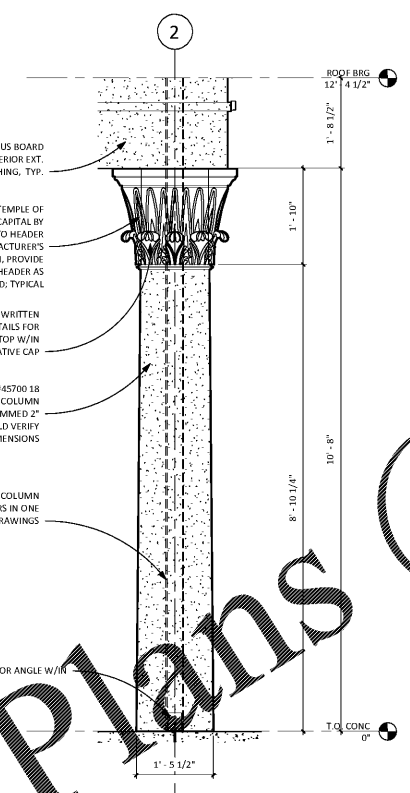

3 COLUMN ANCHORING DETAIL - PLAN VIEW
 A4.3 1" = 1'-0"

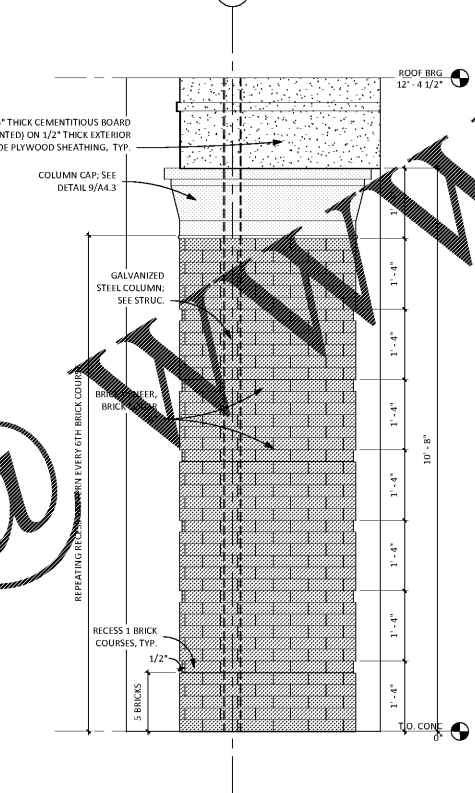


4 DETAIL - DECORATIVE COLUMN WRAP
 A4.3 3/4" = 1'-0"

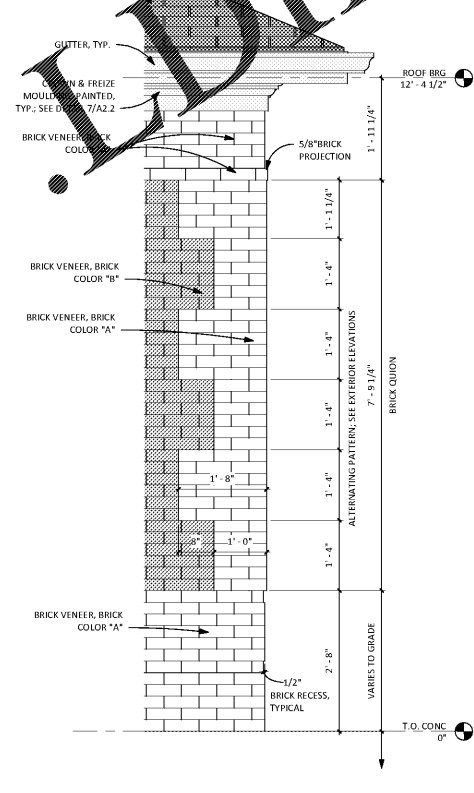


5 PLAN DETAIL - BRICK COLUMN
 A4.3 1" = 1'-0"




6 BRICK COLUMN
 A4.3 3/4" = 1'-0"

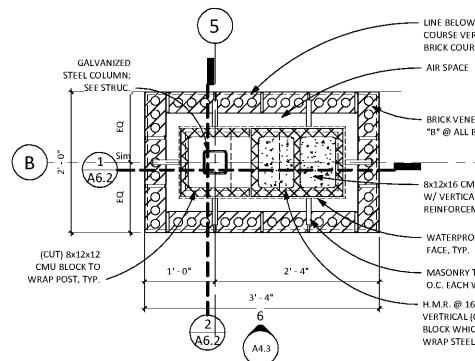

7 PLAN DETAIL - BRICK CORNER QUOIN
 A4.3 1" = 1'-0"

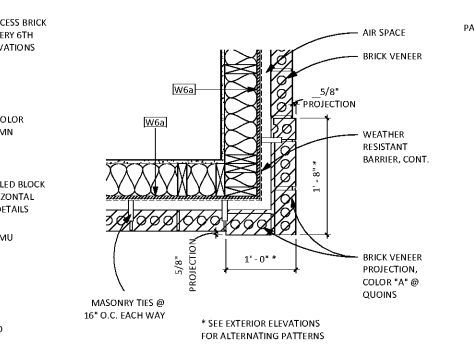

8 BRICK CORNER QUOINS
 A4.3 3/4" = 1'-0"

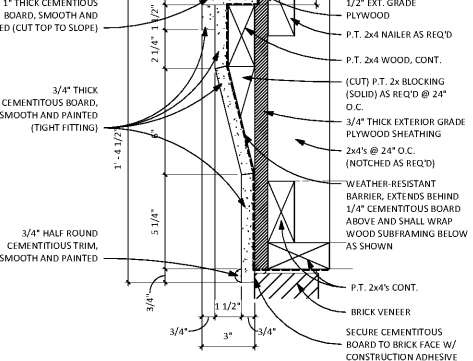

9 DETAIL - COLUMN CAP
 A4.3 3" = 1'-0"

JOB No. 18004	DATE
BID SET: 09/06/2019	

DRAWN BY: Author
EXTERIOR DETAILS