


New Construction for:
BIBB COUNTY COURTHOUSE ANNEX
 8 Court Square West
 Centreville, Alabama



Copyright © 2019
 Ellis Architects, Inc.
 Ellis Architects, Inc. maintains all intellectual rights and ownership of all information contained on these documents. Ellis Architects, Inc. and its consultants shall be deemed the authors and owners of their respective instruments of service and shall retain all common law, statutory and other reserved rights, including copyrights. This document shall not be reproduced without the written authorization of Ellis Architects.
 Do Not Scale From Drawings.
 Contractor must verify all dimensions prior to construction.

JOB No.	18004
DOCUMENT	DATE
DESIGN DEV.	09/06/2019
DRAWN BY: Author	
HEAD, JAMB, & SILL DETAILS	
A5.2	

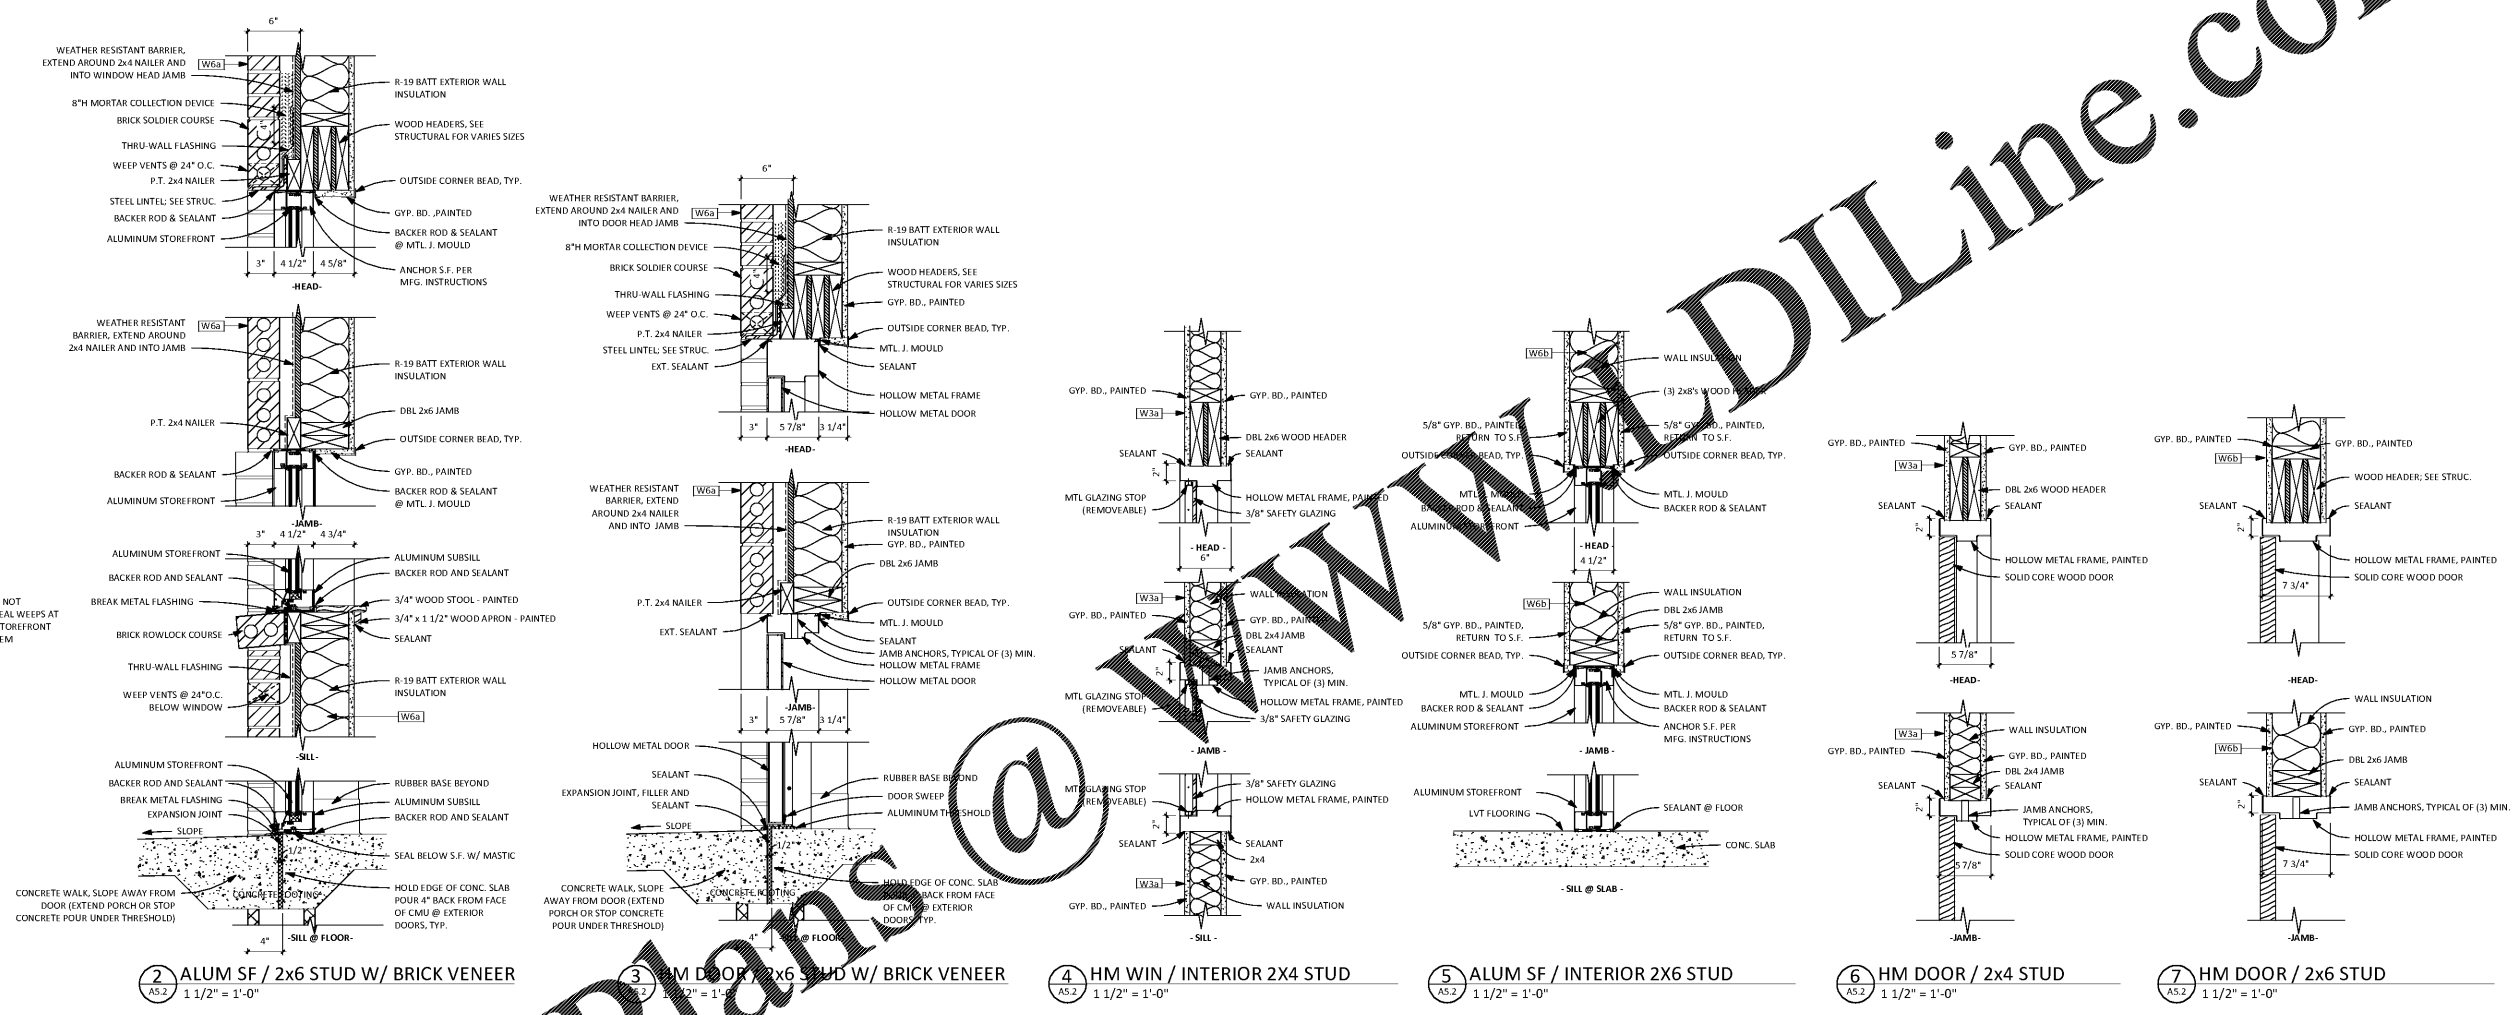

NOTE: DO NOT CAULK/SEAL WEEPS AT BASE OF STOREFRONT PAN/SYSTEM

2 ALUM SF / 2x6 STUD W/ BRICK VENEER 1 1/2" x 1'-0"
3 HM DOOR / 2x6 STUD W/ BRICK VENEER 1 1/2" x 1'-0"
4 HM WIN / INTERIOR 2X4 STUD 1 1/2" x 1'-0"
5 ALUM SF / INTERIOR 2X6 STUD 1 1/2" x 1'-0"
6 HM DOOR / 2x4 STUD 1 1/2" x 1'-0"
7 HM DOOR / 2x6 STUD 1 1/2" x 1'-0"

Order Plans @